


FEATURES	LAK-90-0599L	LAK-90-0599R
OVERALL LENGTH (FT)	135	149
NUMBER OF SPANS	3	3
LONGEST SPAN	50	50
NUMBER OF EXP JTS	2	2
ROADWAY WIDTH	54	54
NUMBER OF LANES UNDER BRIDGE	2	2
MINIMUM VERTICAL CLEARANCE	15	15
NUMBER OF GIRDERS	8	8
GIRDER SIZE	30WF124	33WF130
UTILITIES	AMERITECH	AMERITECH

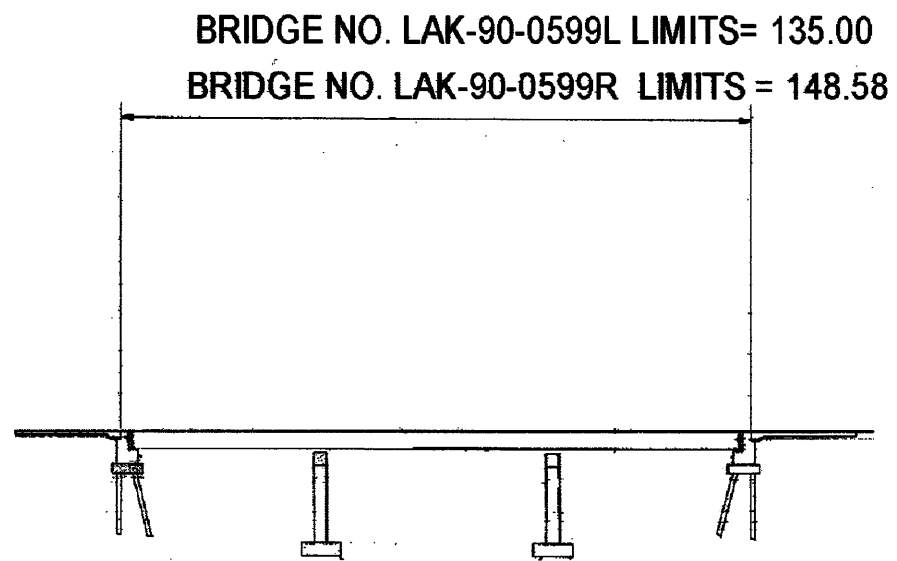

PROPOSED WORK:

- 1) PAINT ALL STRUCTURAL STEEL ON BOTH STRUCTURES.
- 2) THE CONTRACTOR SHALL BE WATCHFUL OF AND AVOID CONTACT WITH UTILITY LINES LOCATED, UNDER BRIDGE LAK-90-0599L&R. THE LINES ARE CONNECTED TO PIER 1 OF BRIDGE LAK-90-0599R AND PIER 2 OF BRIDGE LAK-90-0599L
- 3) SEE GENERAL NOTES PAGE 4 FOR WORK DETAIL.

I:\PROJECTS\PI422143\22143SE.DGN 02-JAN-2002 4:37PM Jthreot