


SEEDING  
END WIDTH SQ. YDS.

FHWA REGION	STATE	PROJECT	7 12
5	OHIO		

LAKE COUNTY  
LAK-90-6.05

PLAN NO. BR-17-86

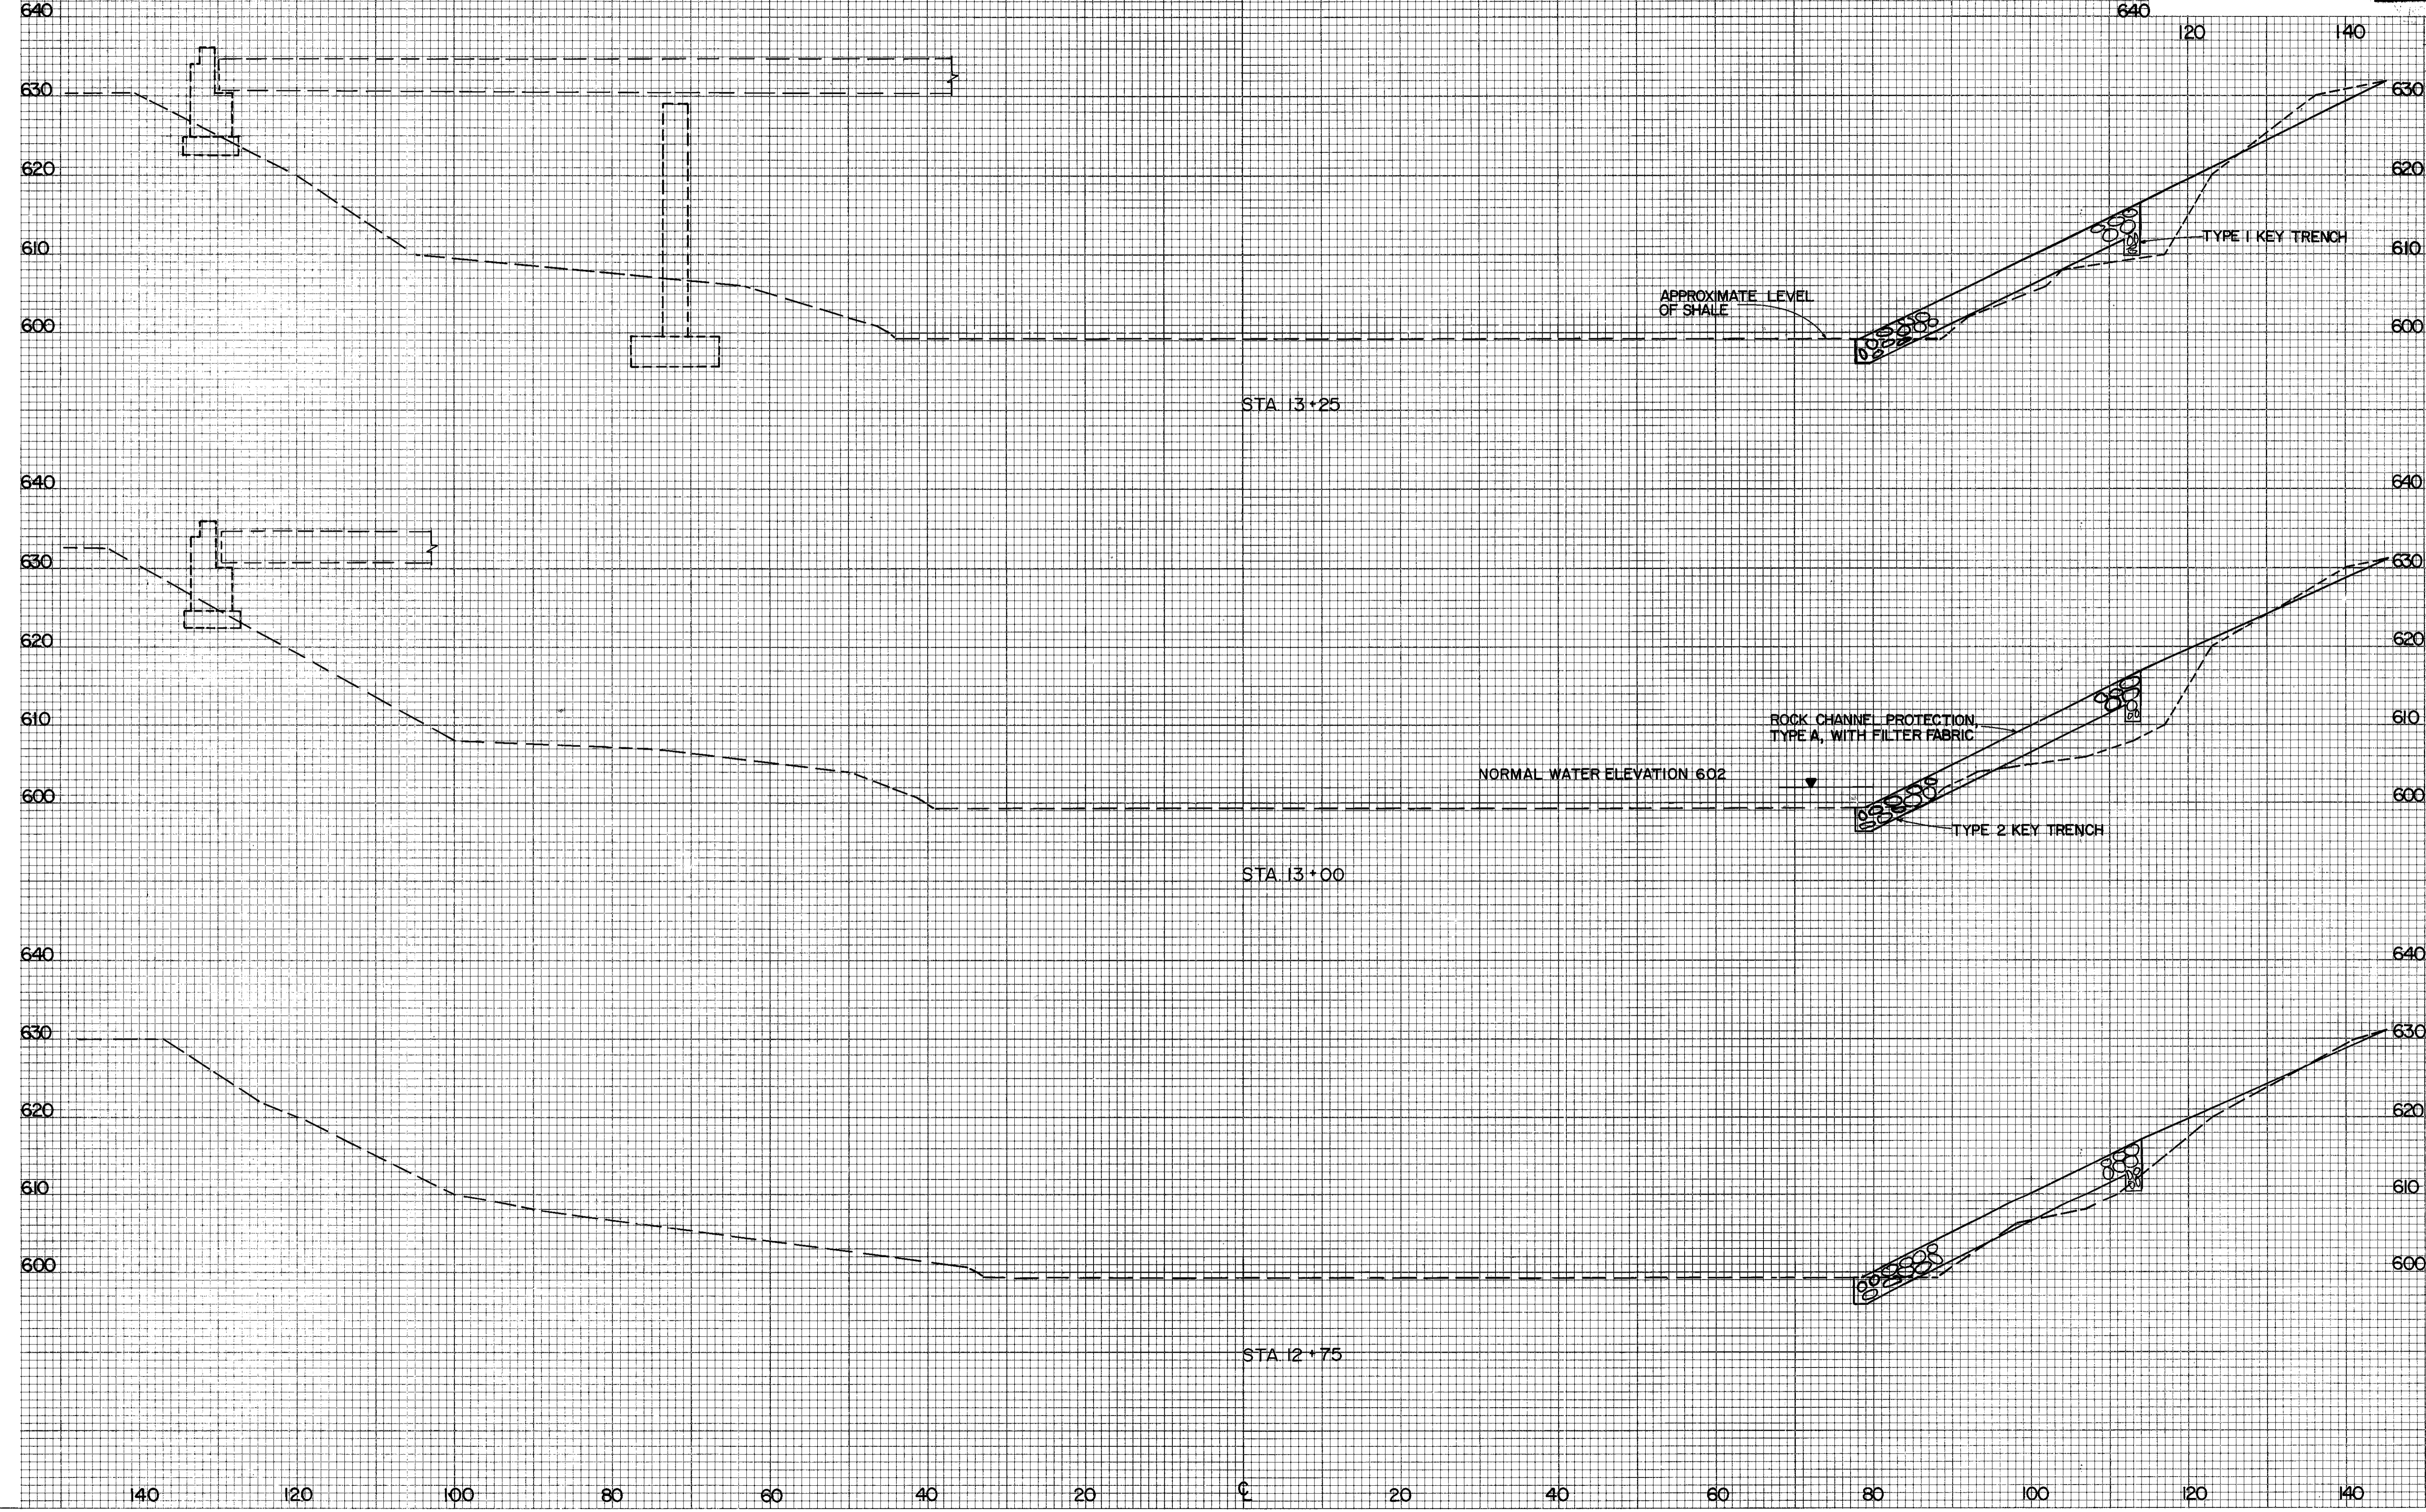

END AREA		VOLUME	
CUT	FILL	CUT'	FILL
24	86		
		20	96
20	121		
		10	79
2	53		
		9	37