


SEEDING
END WIDTH SQ. YDS.

FHWA REGION	STATE	PROJECT	9 12
5	OHIO		

LAKE COUNTY
LAK-90-6.05
PLAN NO. BR-17-86

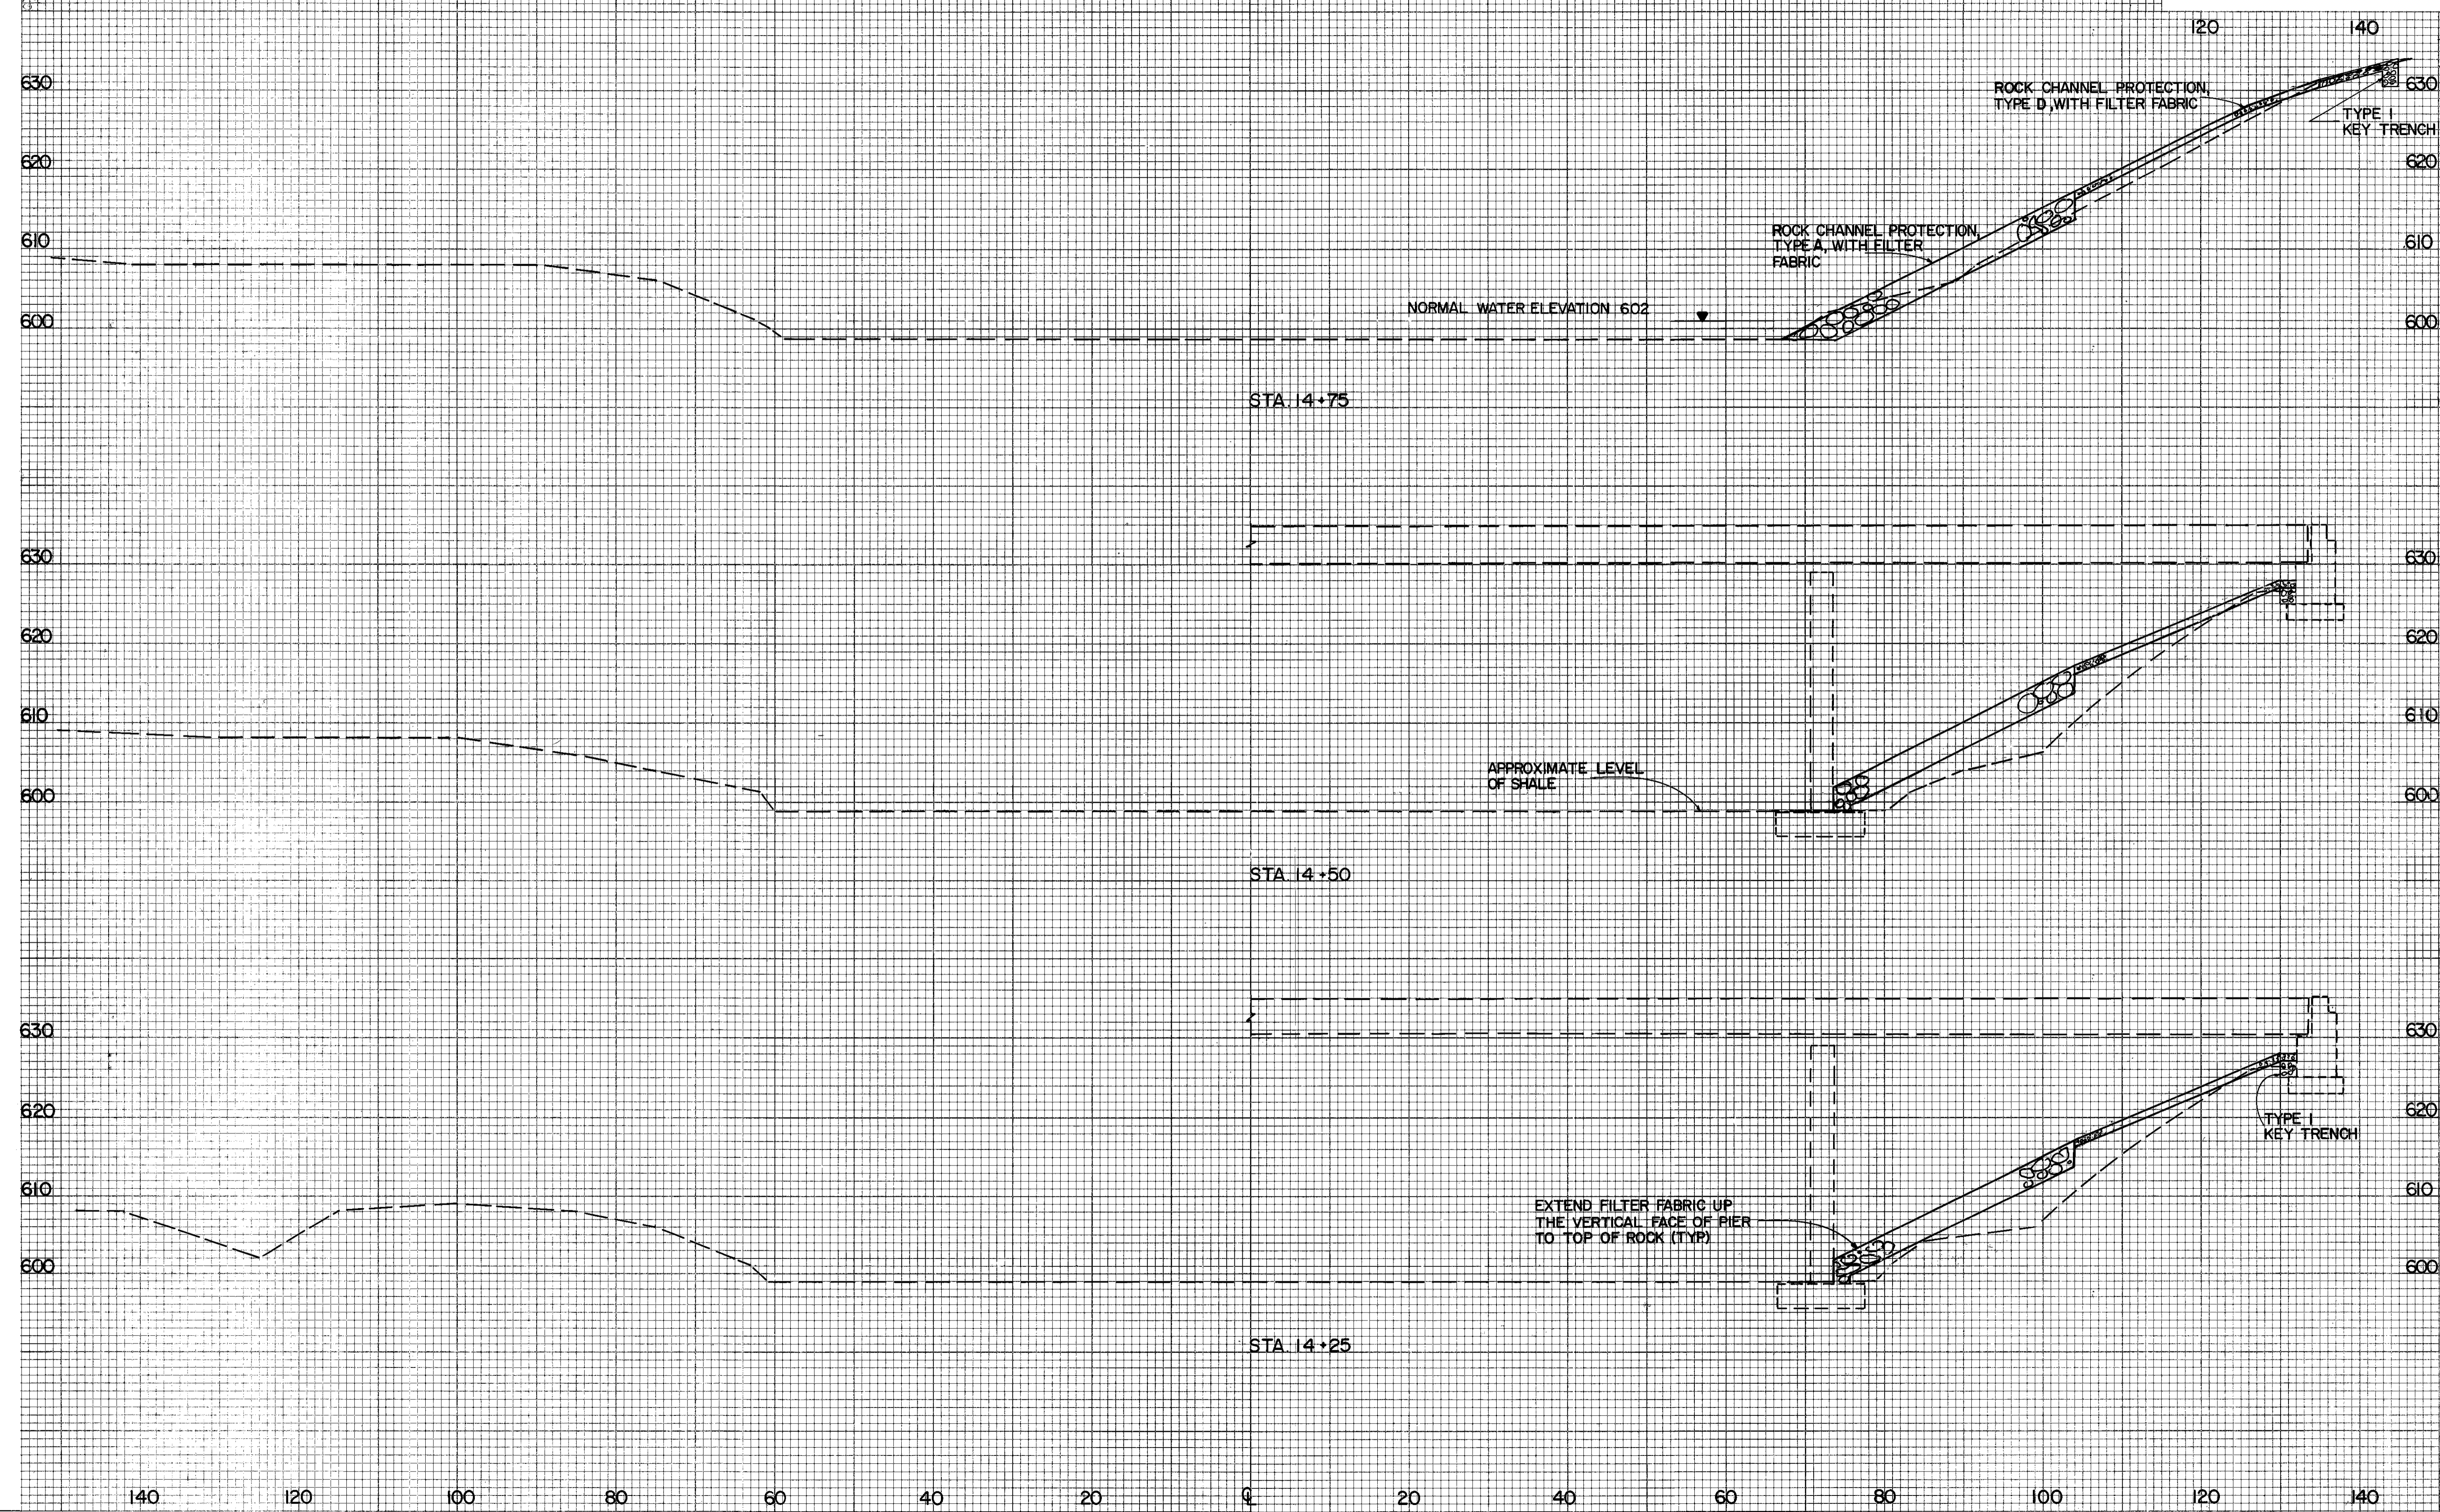

END AREA		VOLUME	
CUT	FILL	CUT	FILL
45	14	23	53
5	104	3	97
1	108	1	187

CHAGRIN RIVER STA. 14+25 TO STA. 14+75