


SEEDING  
END WIDTH SQ. YDS.

FHWA REGION	STATE	PROJECT
5	OHIO	

10  
12

LAKE COUNTY  
LAK-90-6.05

PLAN NO. BR-17-86

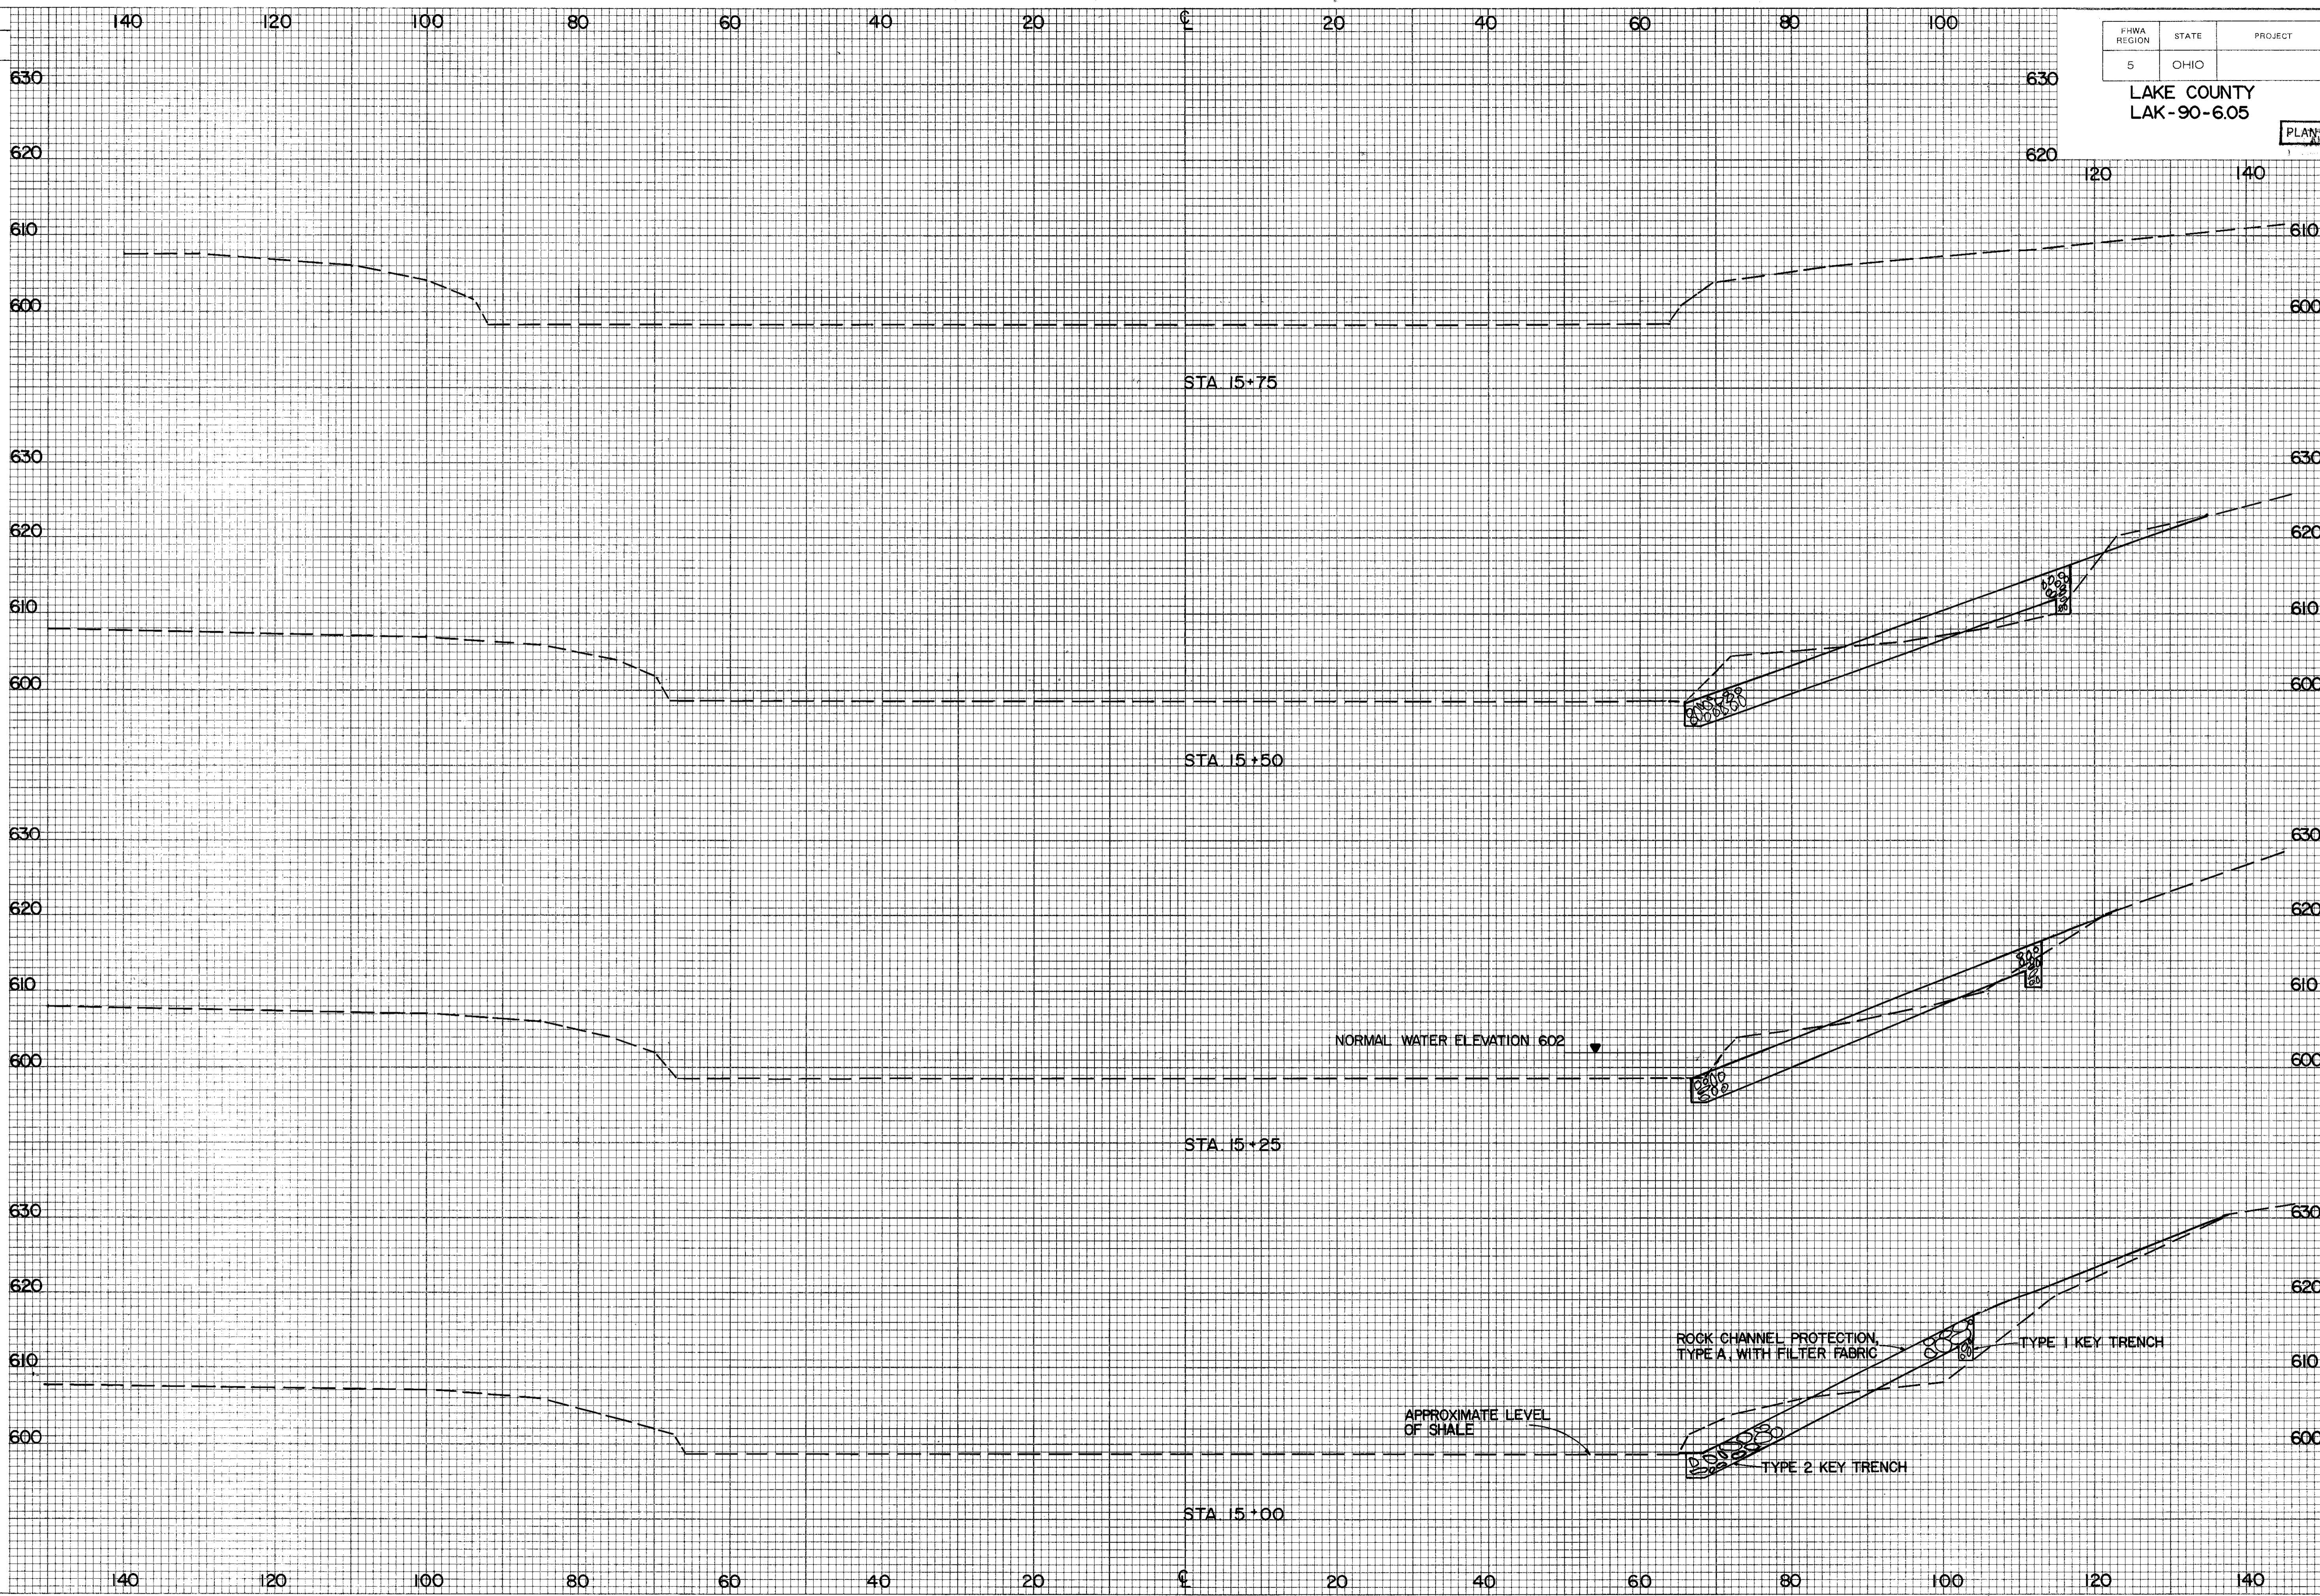

END AREA		VOLUME	
CUT	FILL	CUT	FILL
0	0		
		34	30
74	65		
		65	38
67	17		
		71	48
87	87		
		61	47

NORMAL WATER ELEVATION 602

ROCK CHANNEL PROTECTION, TYPE A, WITH FILTER FABRIC

TYPE 1 KEY TRENCH

APPROXIMATE LEVEL OF SHALE

TYPE 2 KEY TRENCH