



PLOTTED FROM: I:\PROJECTS\PI123129\23129gpb.dgn

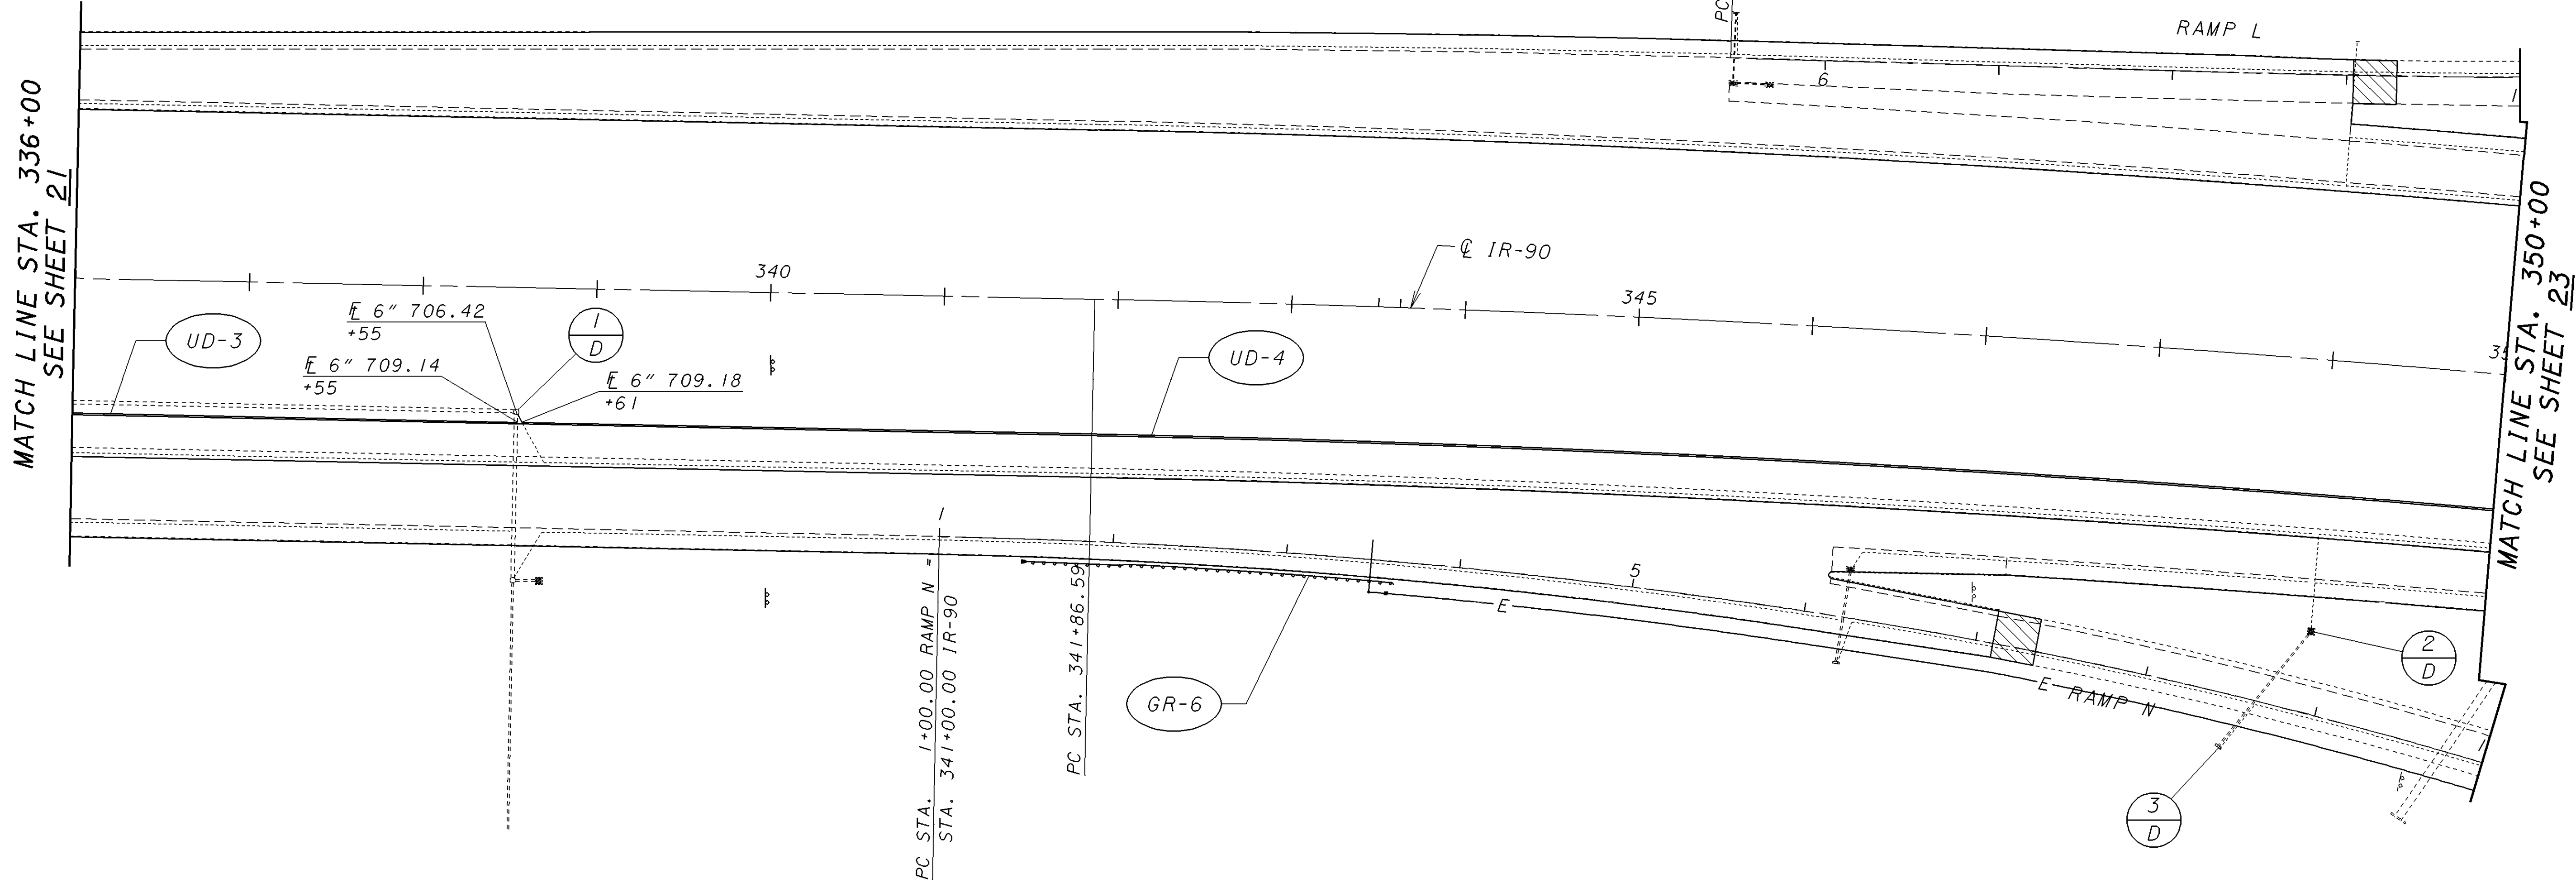

 ASPHALT OVERLAY TRANSITION

CROSS REFERENCE	
ITEM	SHEET
RESURFACING	19
CROSS SECTIONS	26-28
TRAFFIC CONTROL	41
FEATHER DEATAIL	35
UNDERDRAIN QTY	20

CALCULATED
EMK

CHECKED
LDH




SCALE IN FEET

PLAN SHEET - I.R. 90
STA. 336+00 TO STA. 350+00

LAK-90-6.71

22
45