
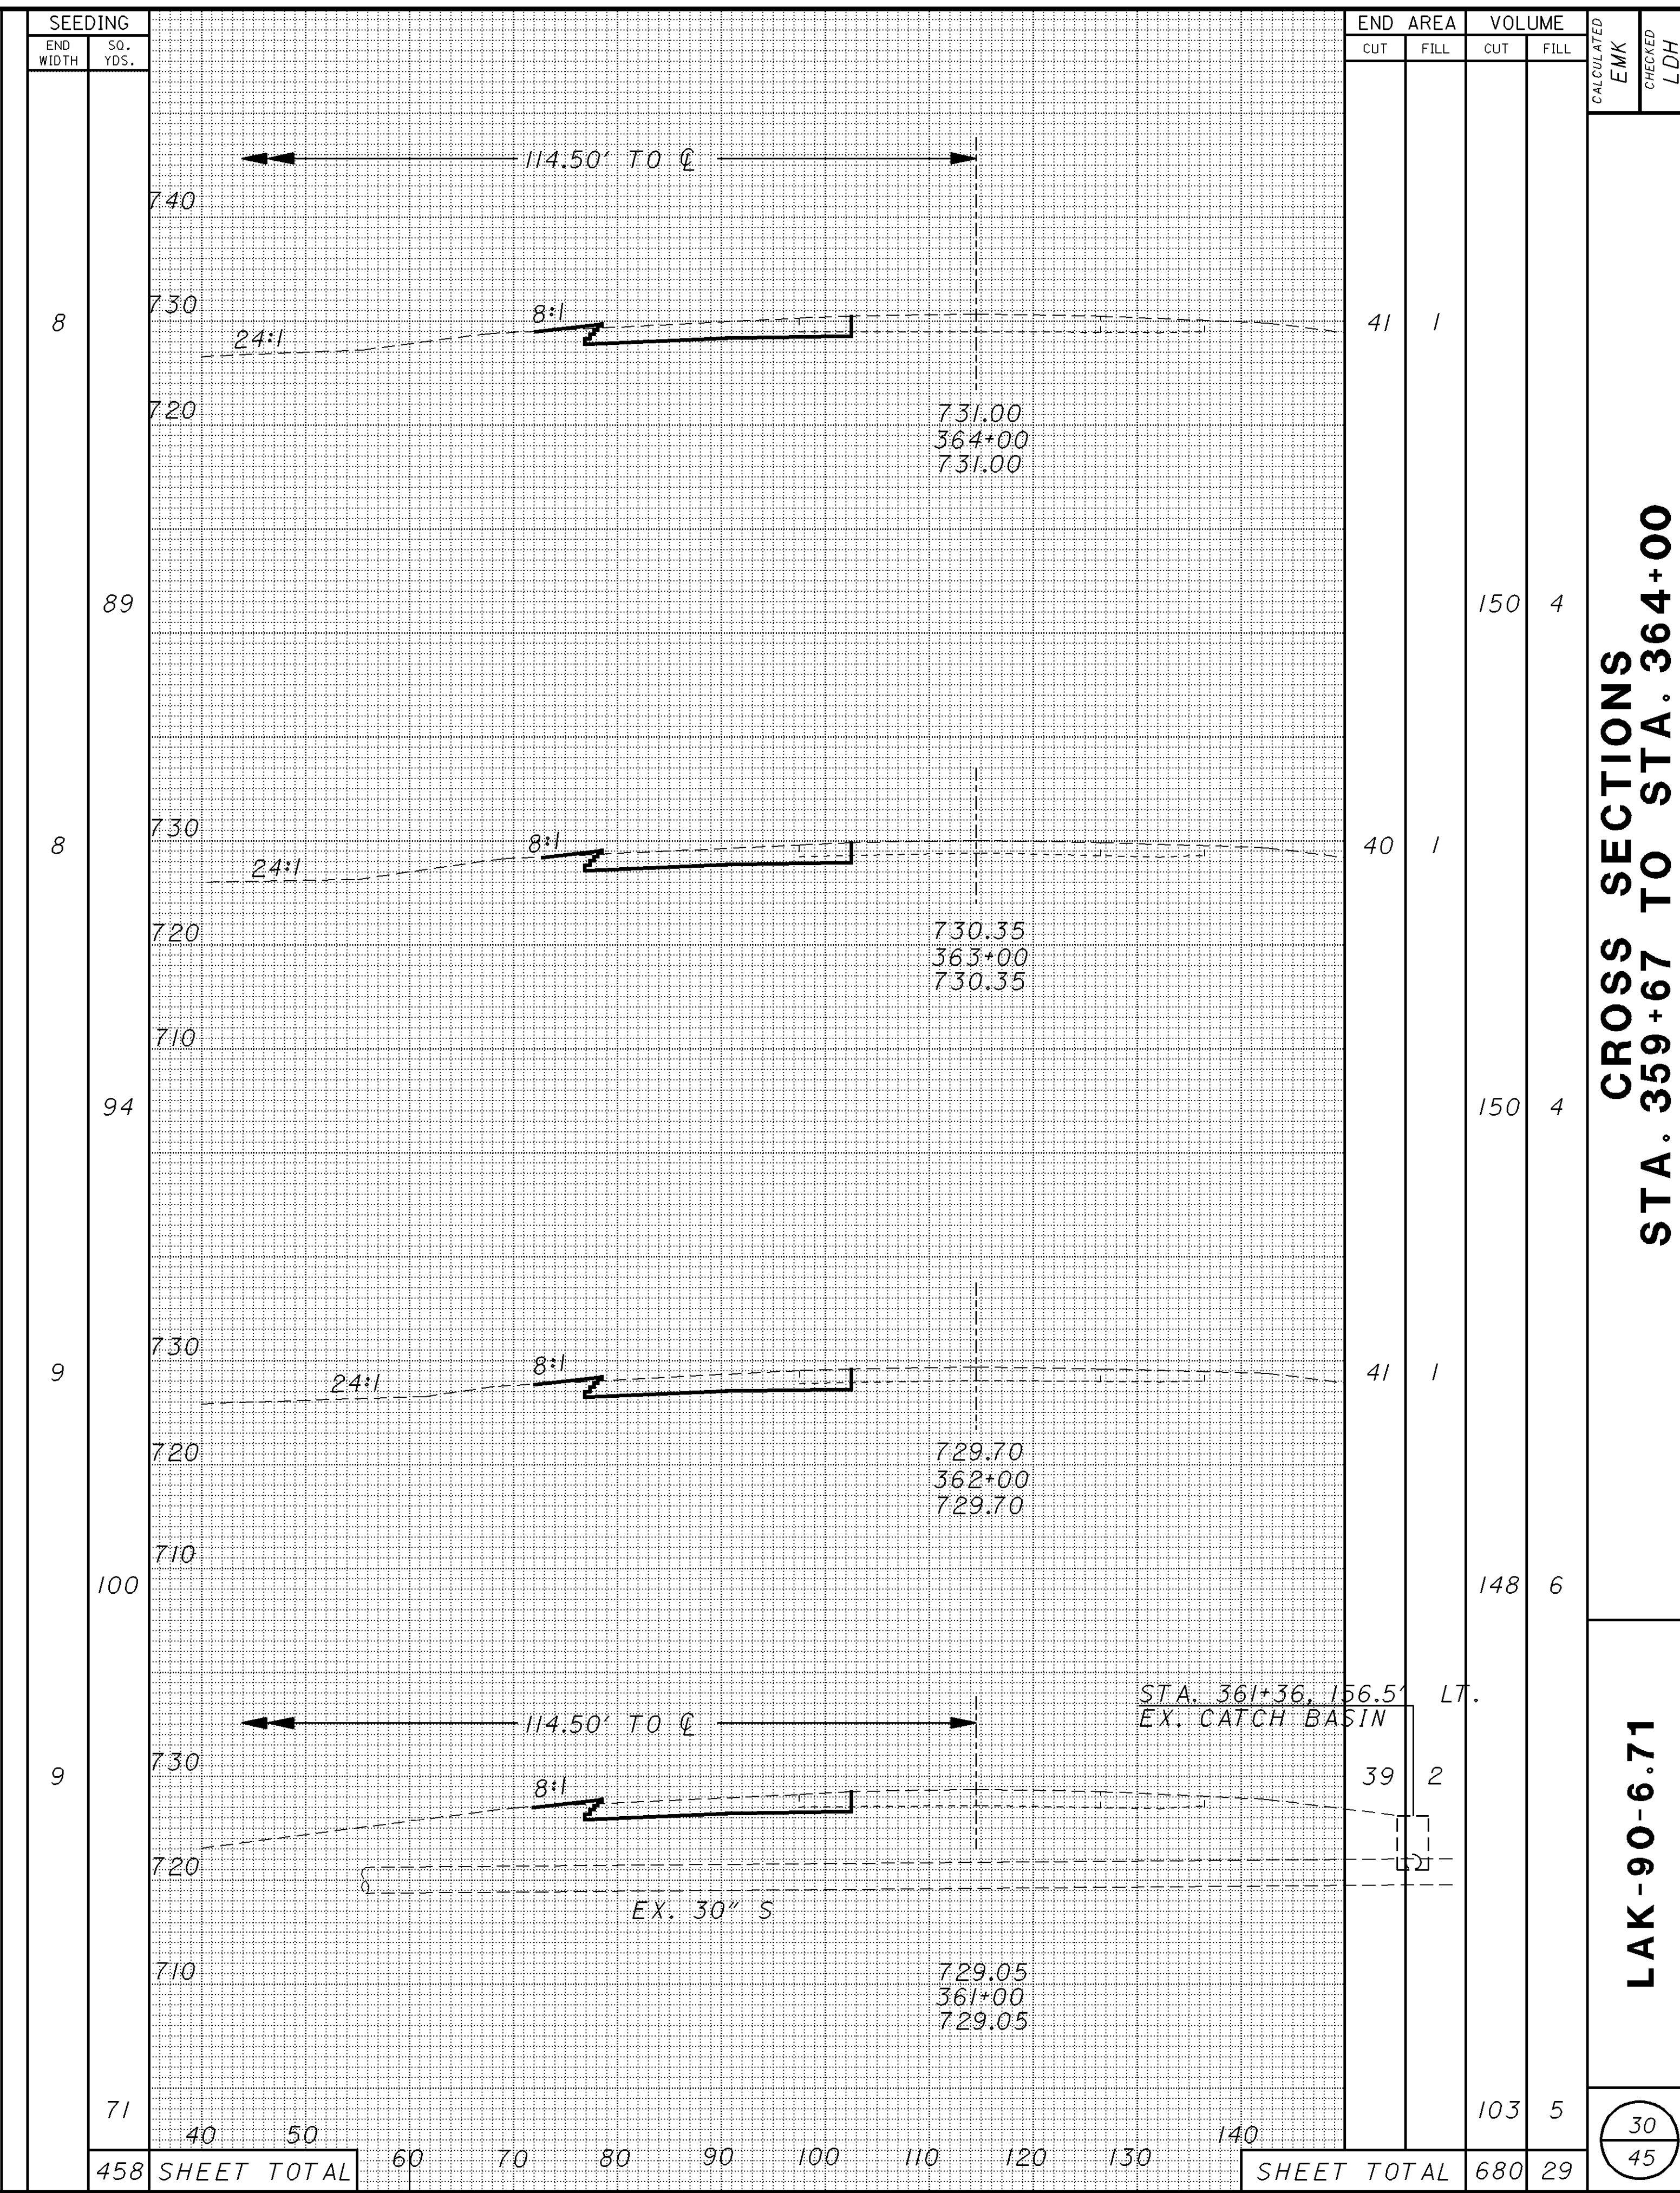


PLOTTED FROM: I:\PROJECTS\PI\23129\23129qxf.dgn

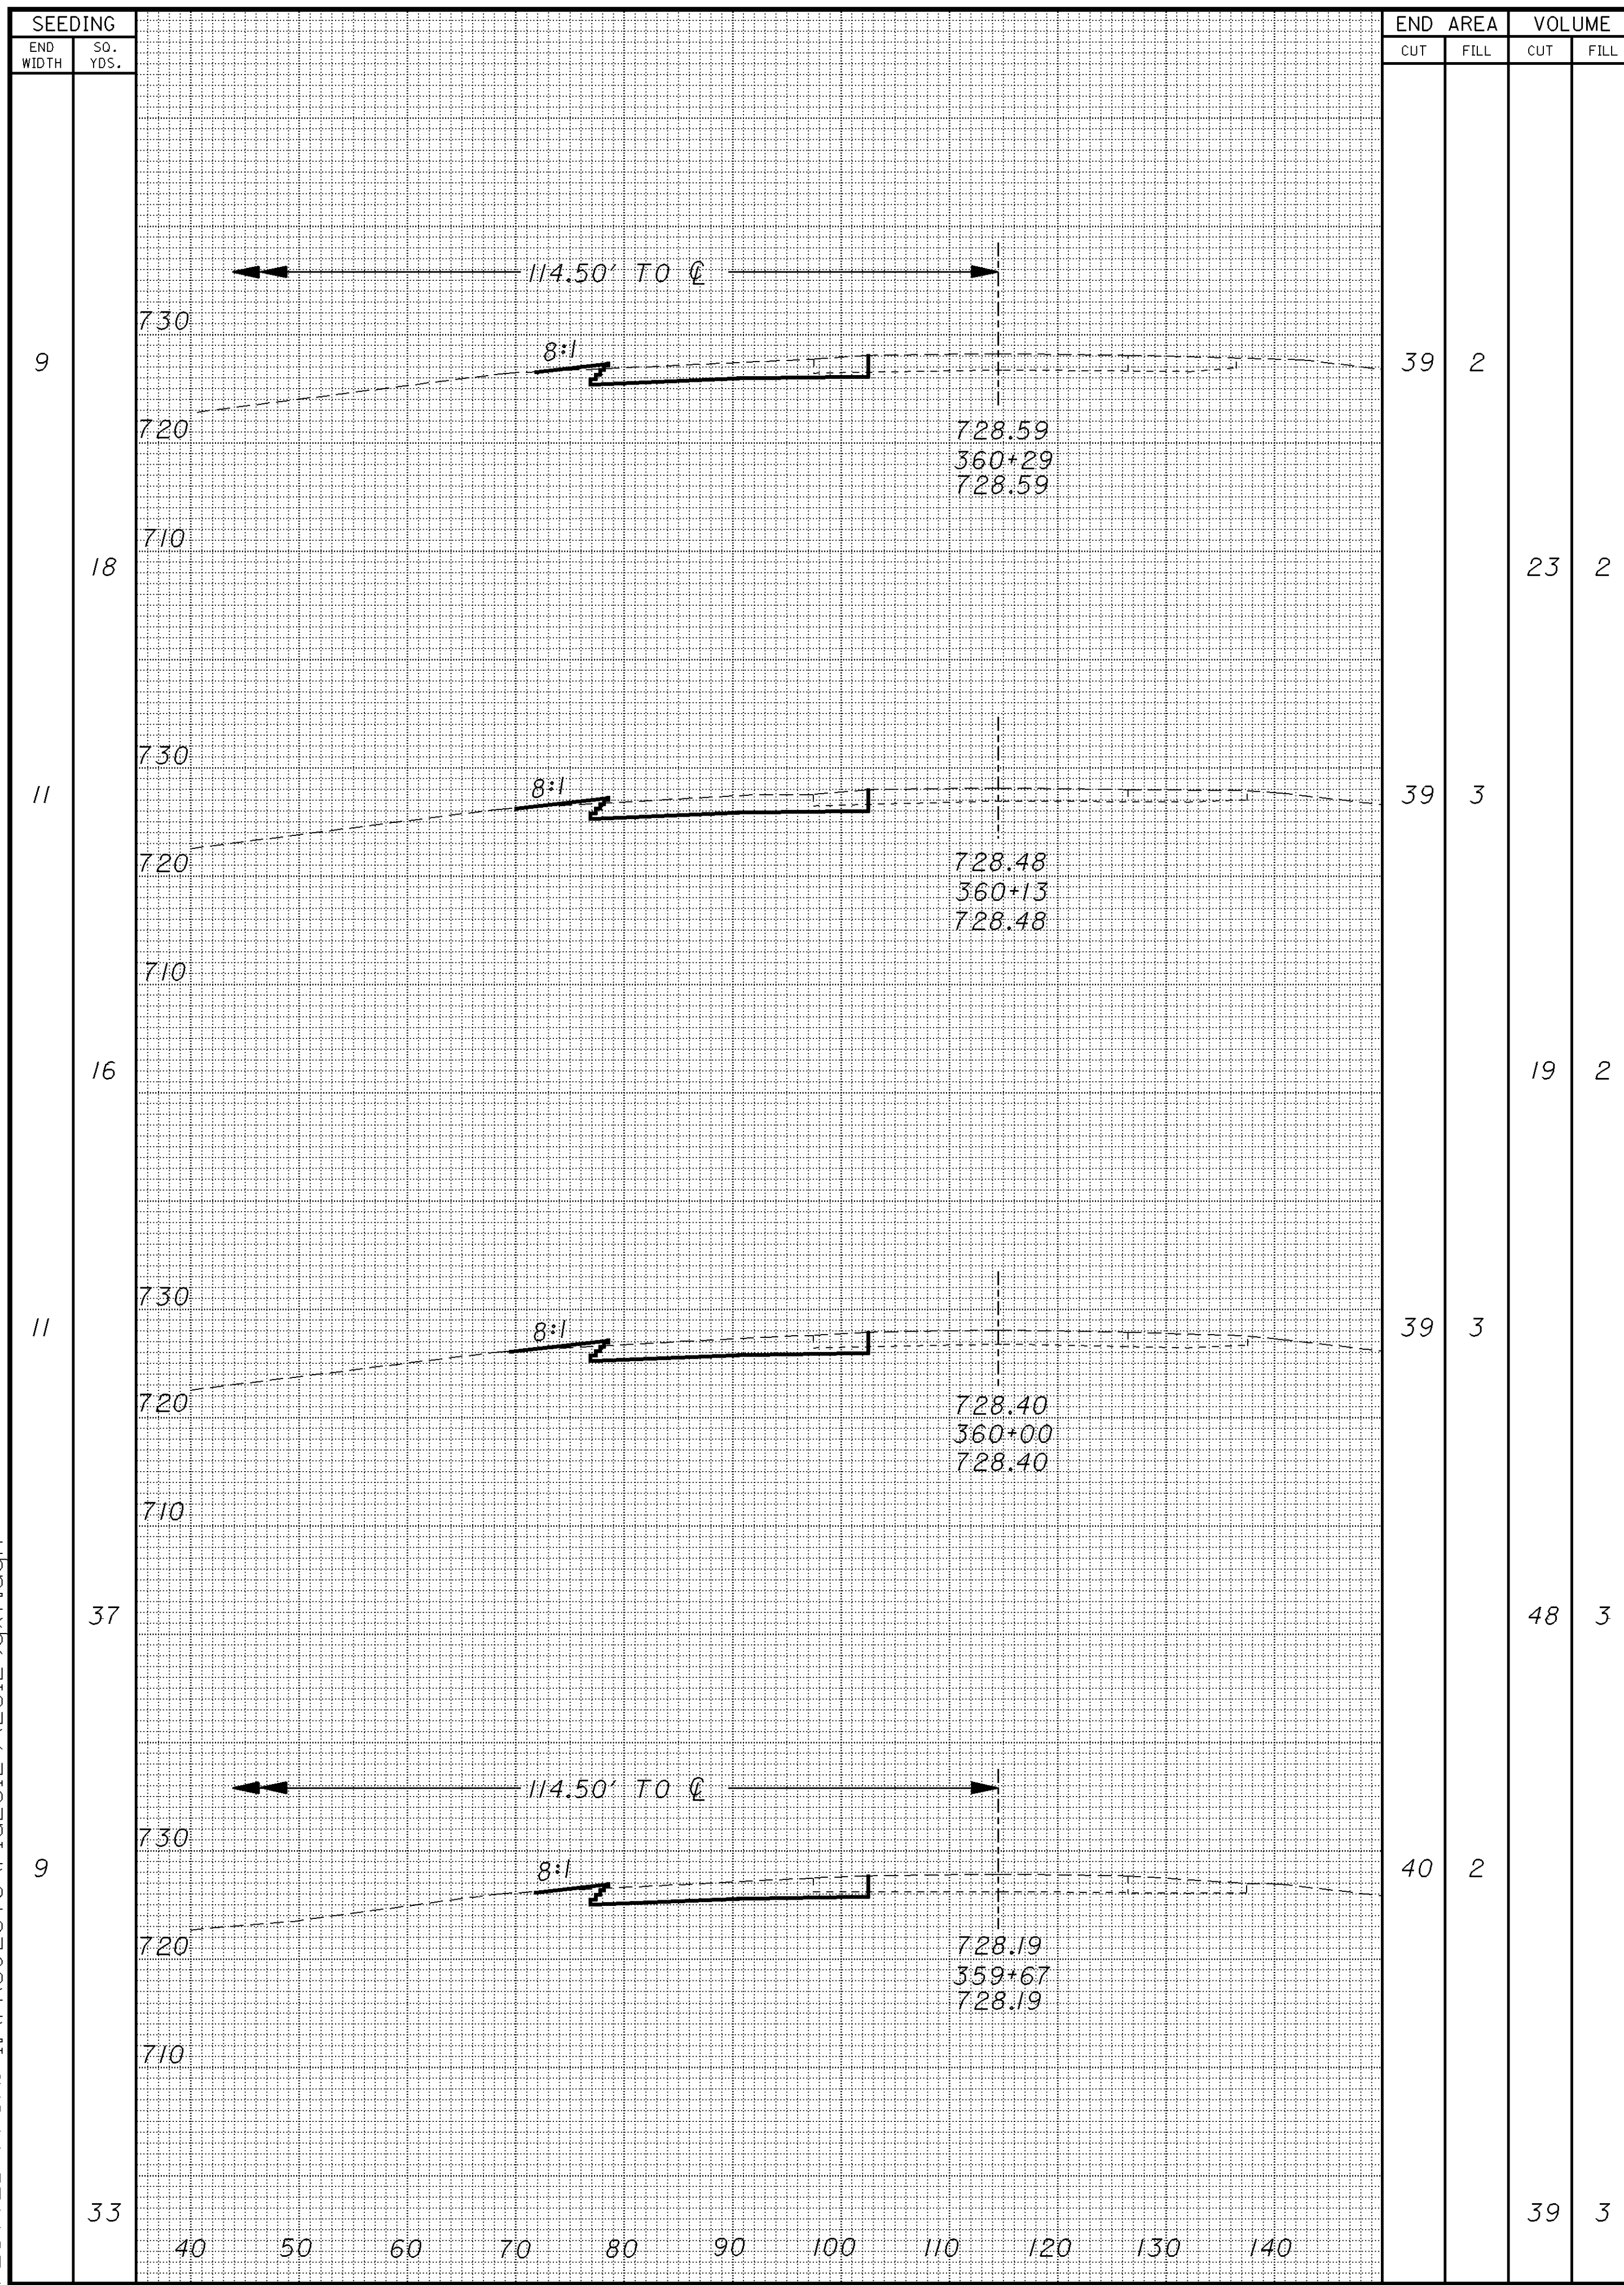

CROSS SECTIONS
STA. 359+67 TO STA. 364+00

LAK-90-6.71

CALCULATED
 EMK
 CHECKED
 LDH

30
 45