
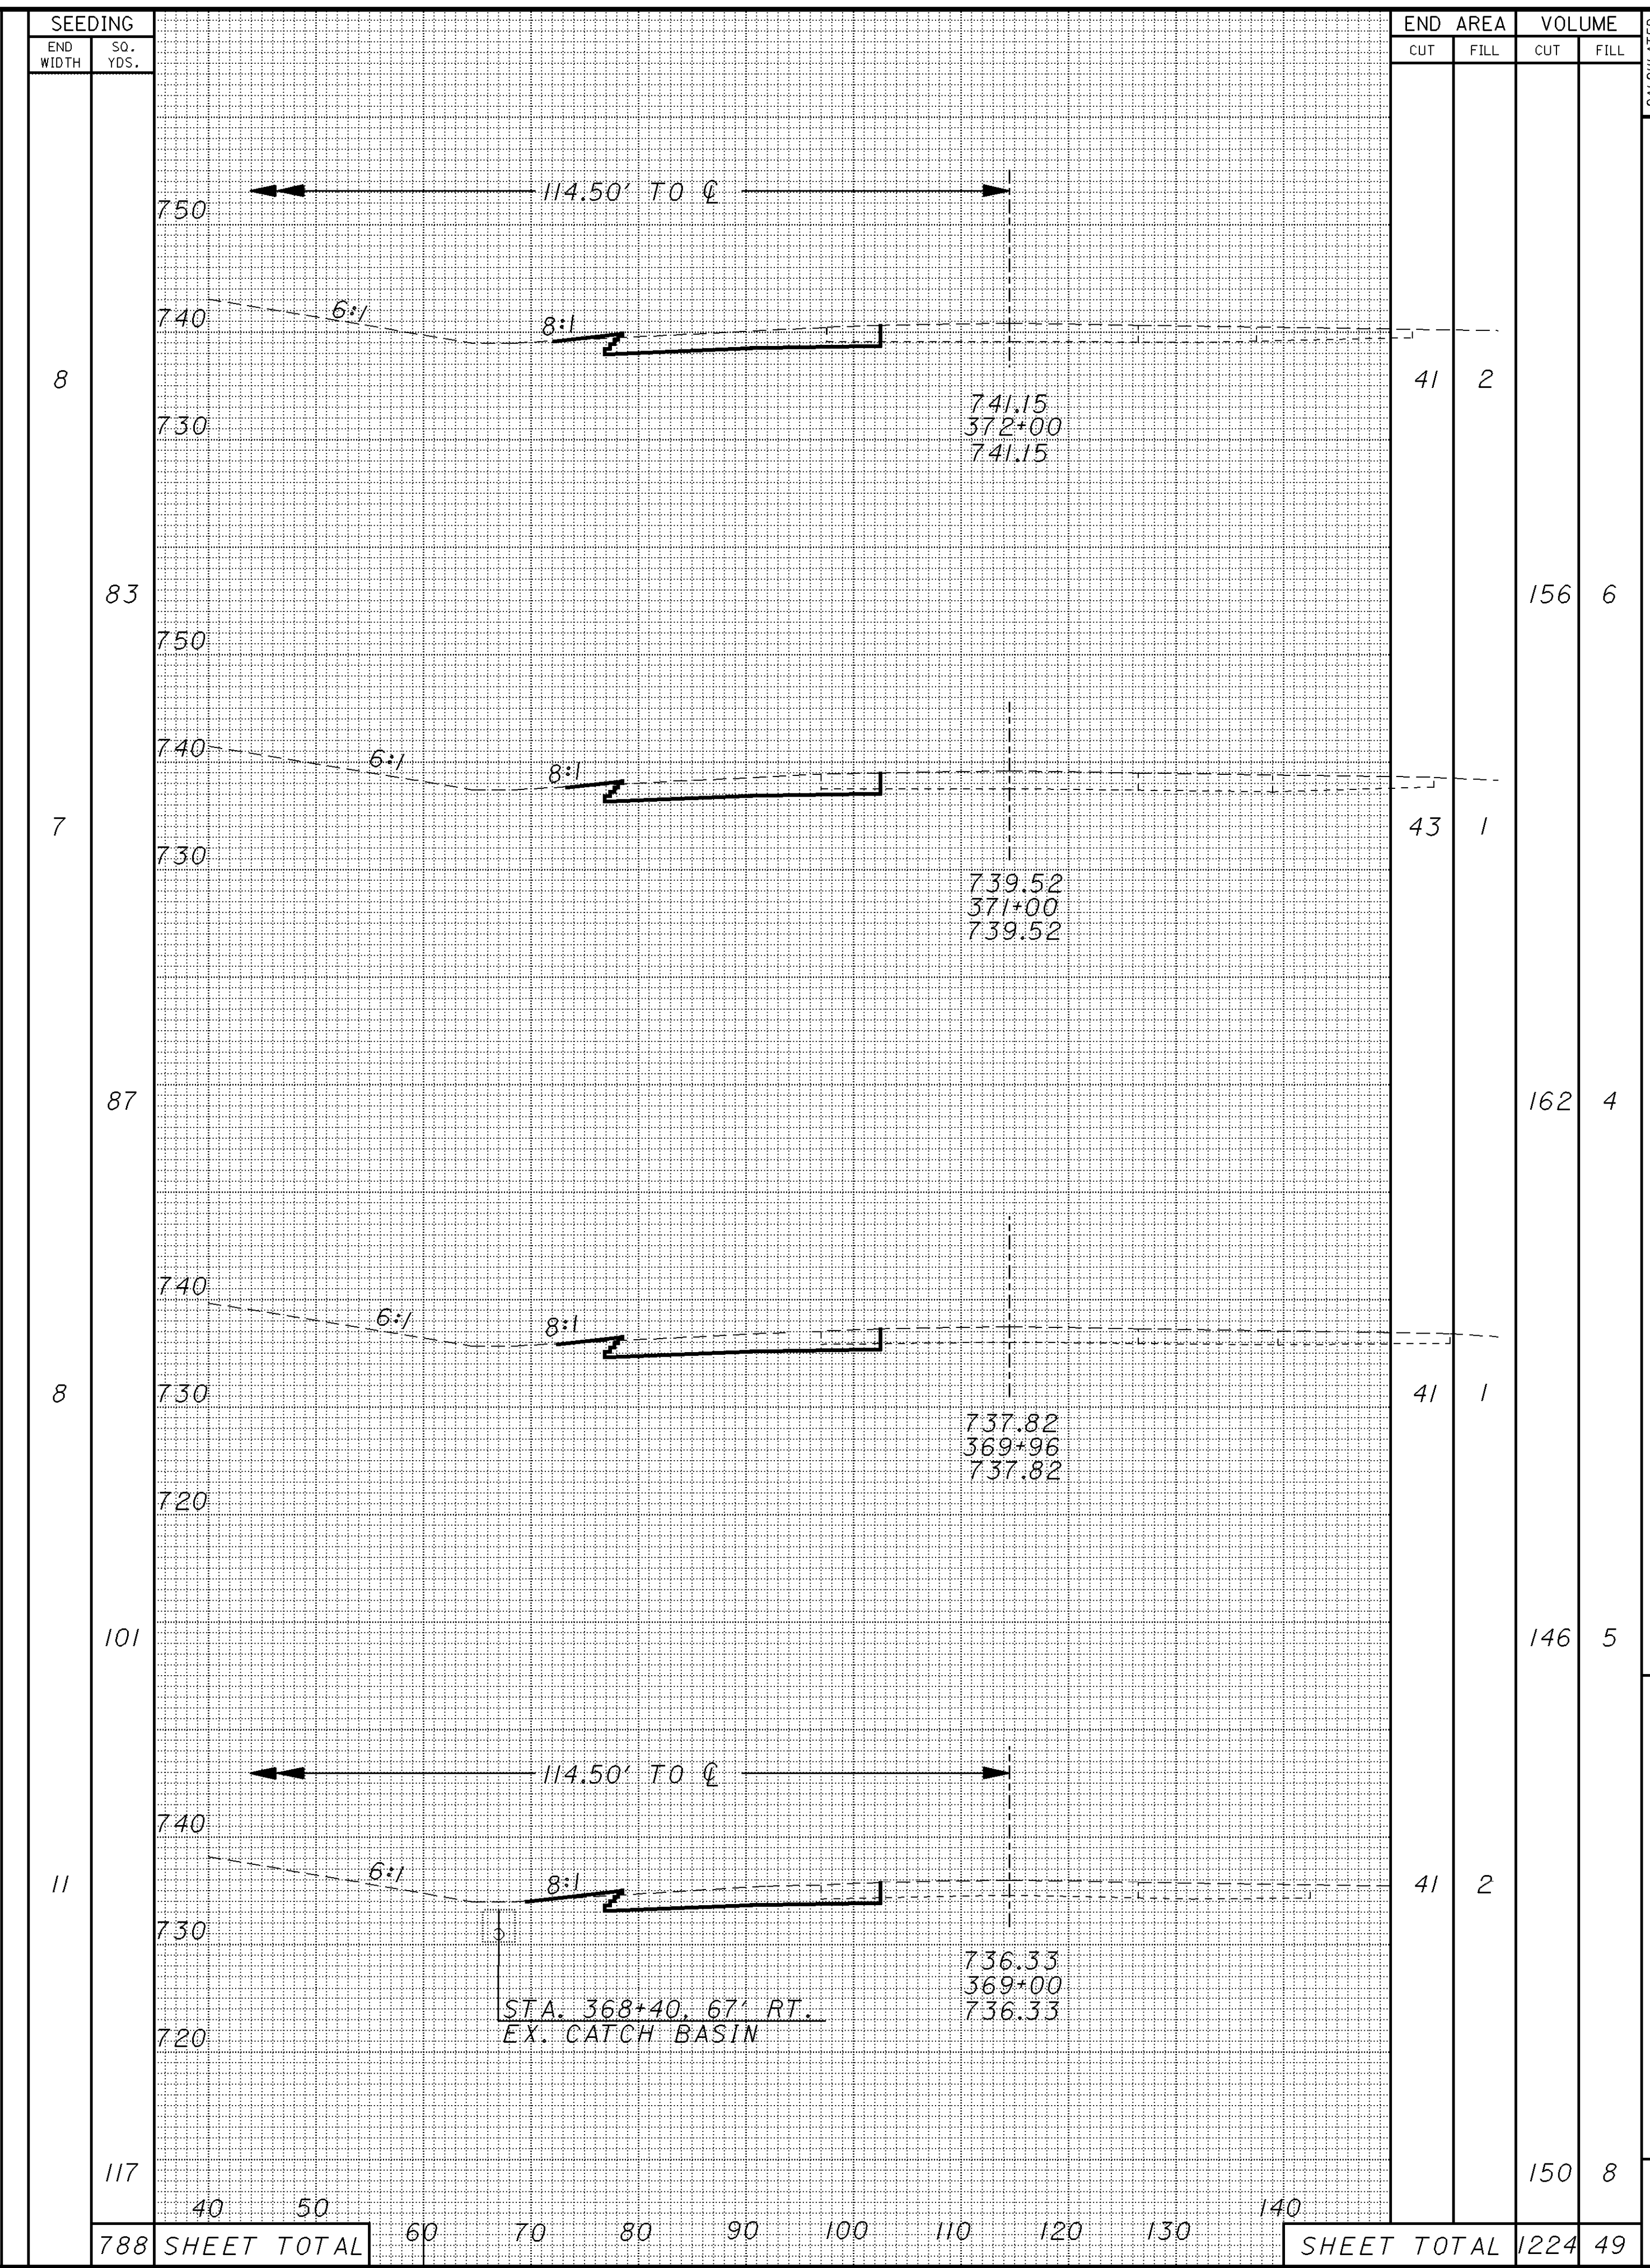


PLOTTED FROM: I:\PROJECTS\PI\23129\23129.dgn

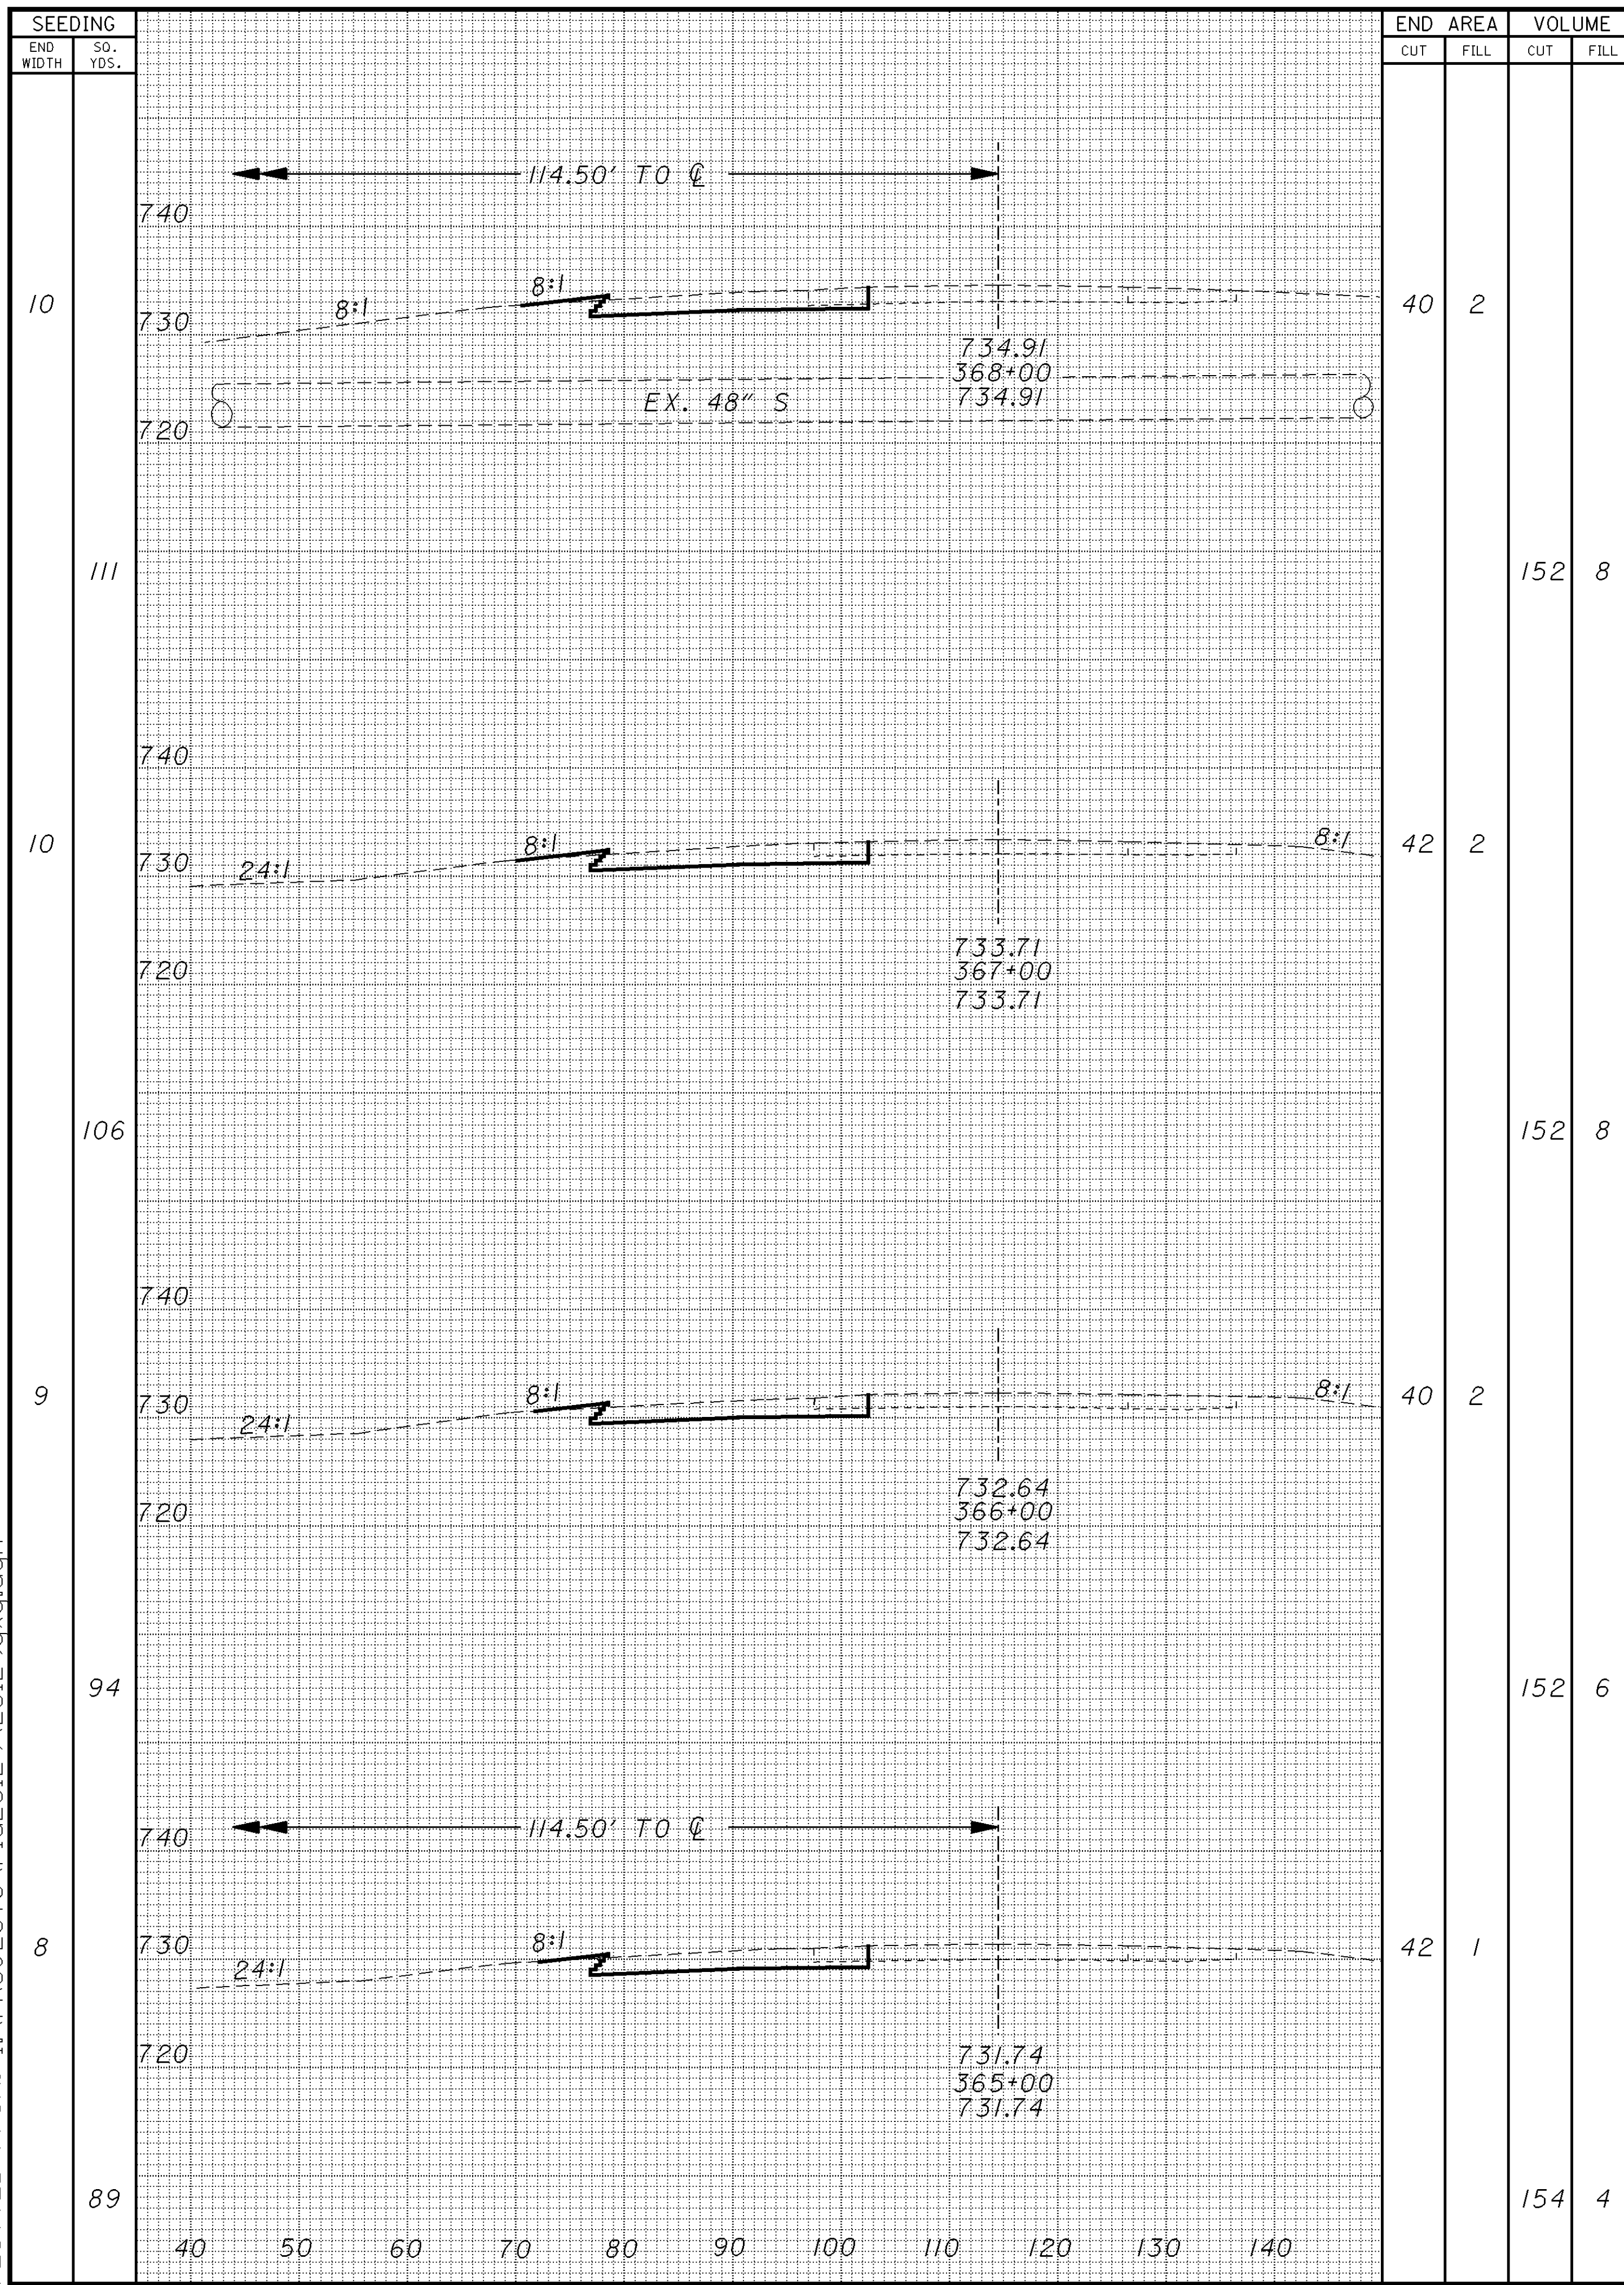

**CROSS SECTIONS
STA. 365+00 TO STA. 372+00**

LAK-90-6.71

CALCULATED
EMK
CHECKED
LDH

31
45