


PLAN SHEET

0 50 100
SCALE IN FEET



LAKE COUNTY
LAK-90-6.71

OHIO
FHWA
REGION 5

20
182

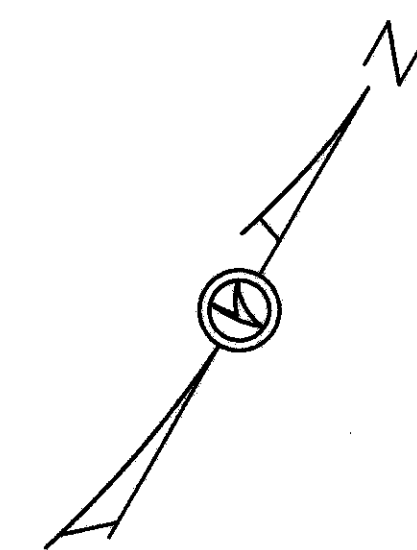

BEGIN WORK
STA. 248+10

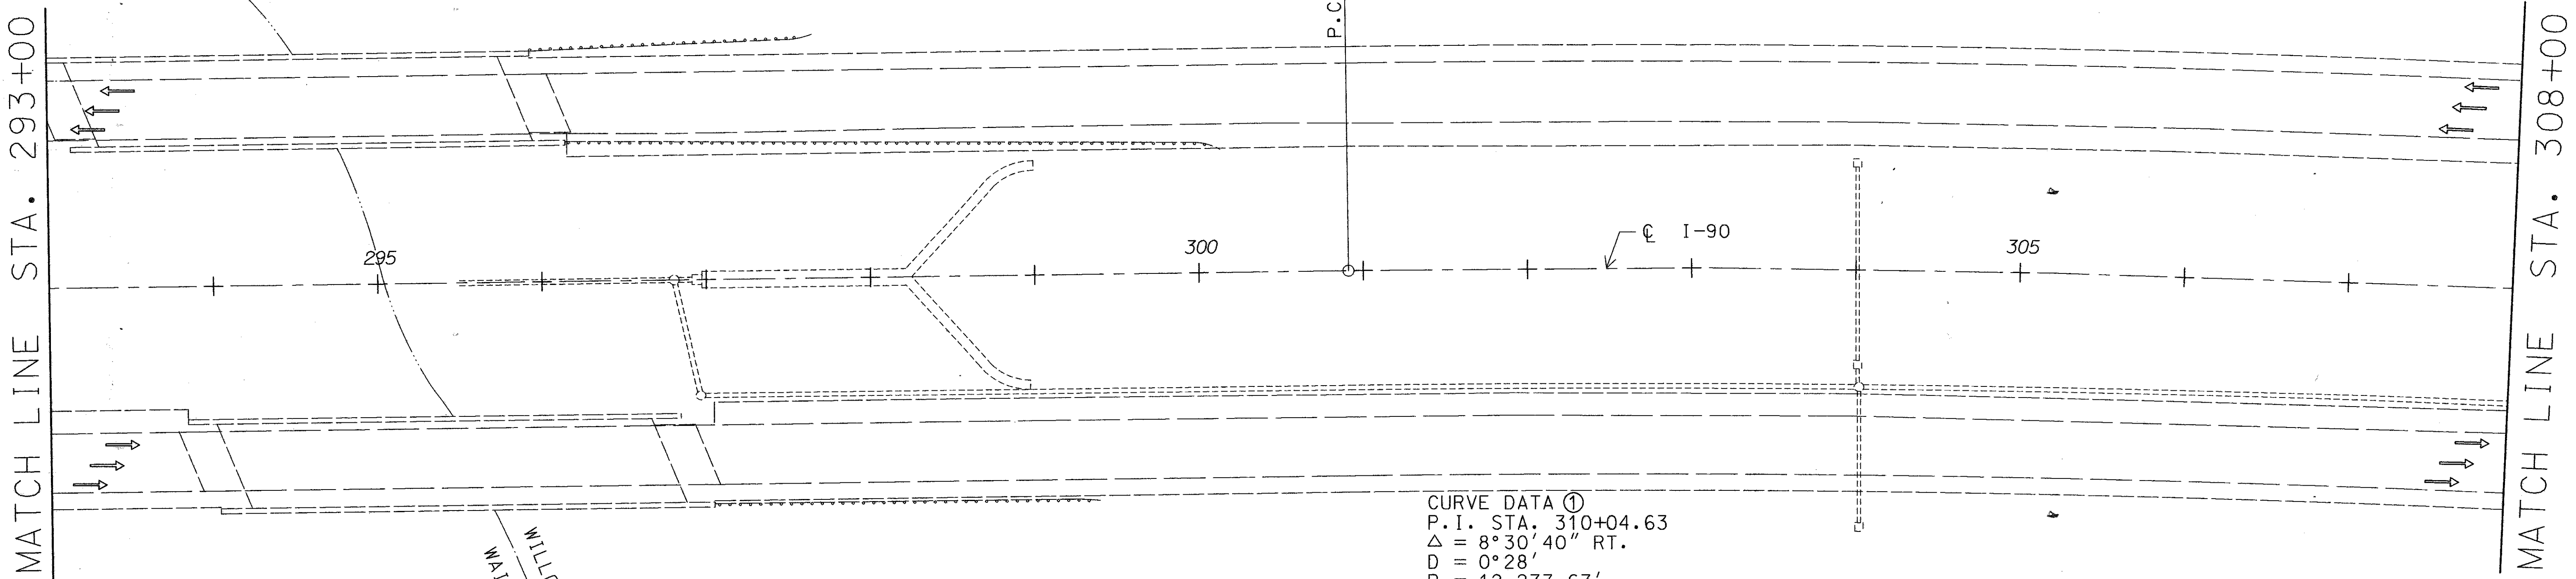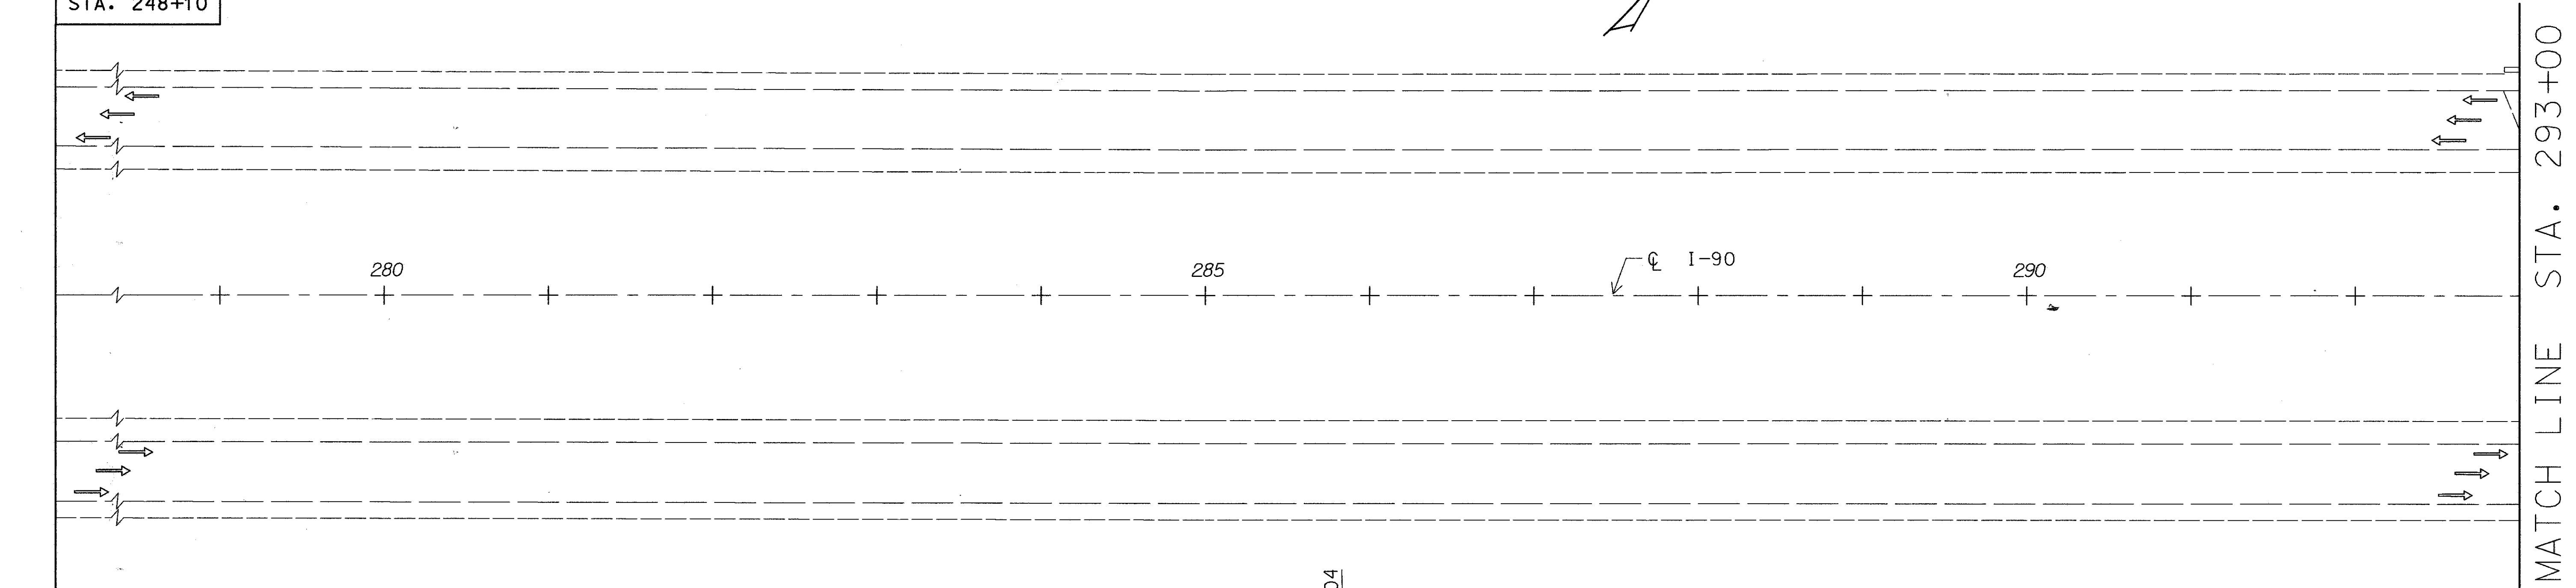

WILLOUGHBY

WILLOUGHBY
WAITE HILL

P.C. STA. 300+91.04

CURVE DATA ①
P.I. STA. 310+04.63
 $\Delta = 8^{\circ}30'40''$ RT.
D = $0^{\circ}28'$
R = 12,277.67'
T = 913.59'
L = 1823.81'
E = 33.94'
P.C. STA. 300+91.04
P.T. STA. 319+14.85
NORMAL CROWN

T:\DGN\LAK-90\PLANSET\057749P.DGN

T:\DGN\LAK-90\PLANSET\057749P.DGN Sep. 8. 1984 16:09:33