


PLAN SHEET



- LEGEND:**
- = EXISTING C.B. OR M.H.
 - = C.B. OR M.H. ADJUSTED/RECONSTRUCTED TO GRADE AS PER PLAN
 - = NEW C.B. OR M.H.
 - ⊗ = NEW C.B. OR M.H. CASTING
 - ▨ = ROCK CHANNEL PROTECTION, TYPE B, WITH FILTER
 - ▩ = DITCH CLEAN-OUT (SEE GENERAL NOTE)
 - - - = EXIST. U.D.
 - - - = PROPOSED U.D.
 - - - = EXIST. & PROP. U.D.
 - - - = CONSTRUCTION LIMITS

BEGIN PROJECT
STA. 308+41.00
S.L.M. = 6.71
IM-90-1(178)
NH-90-1(178)

BENCHMARK:
B.M. No. 88 SQUARE CUT ON S.W. CORNER
OF BRIDGE OVER THE EAST BRANCH OF
CHAGRIN RIVER, SOUTH SIDE E.B. I-90,
APPROX. C. STA. 294+50
ELEV. 650.15

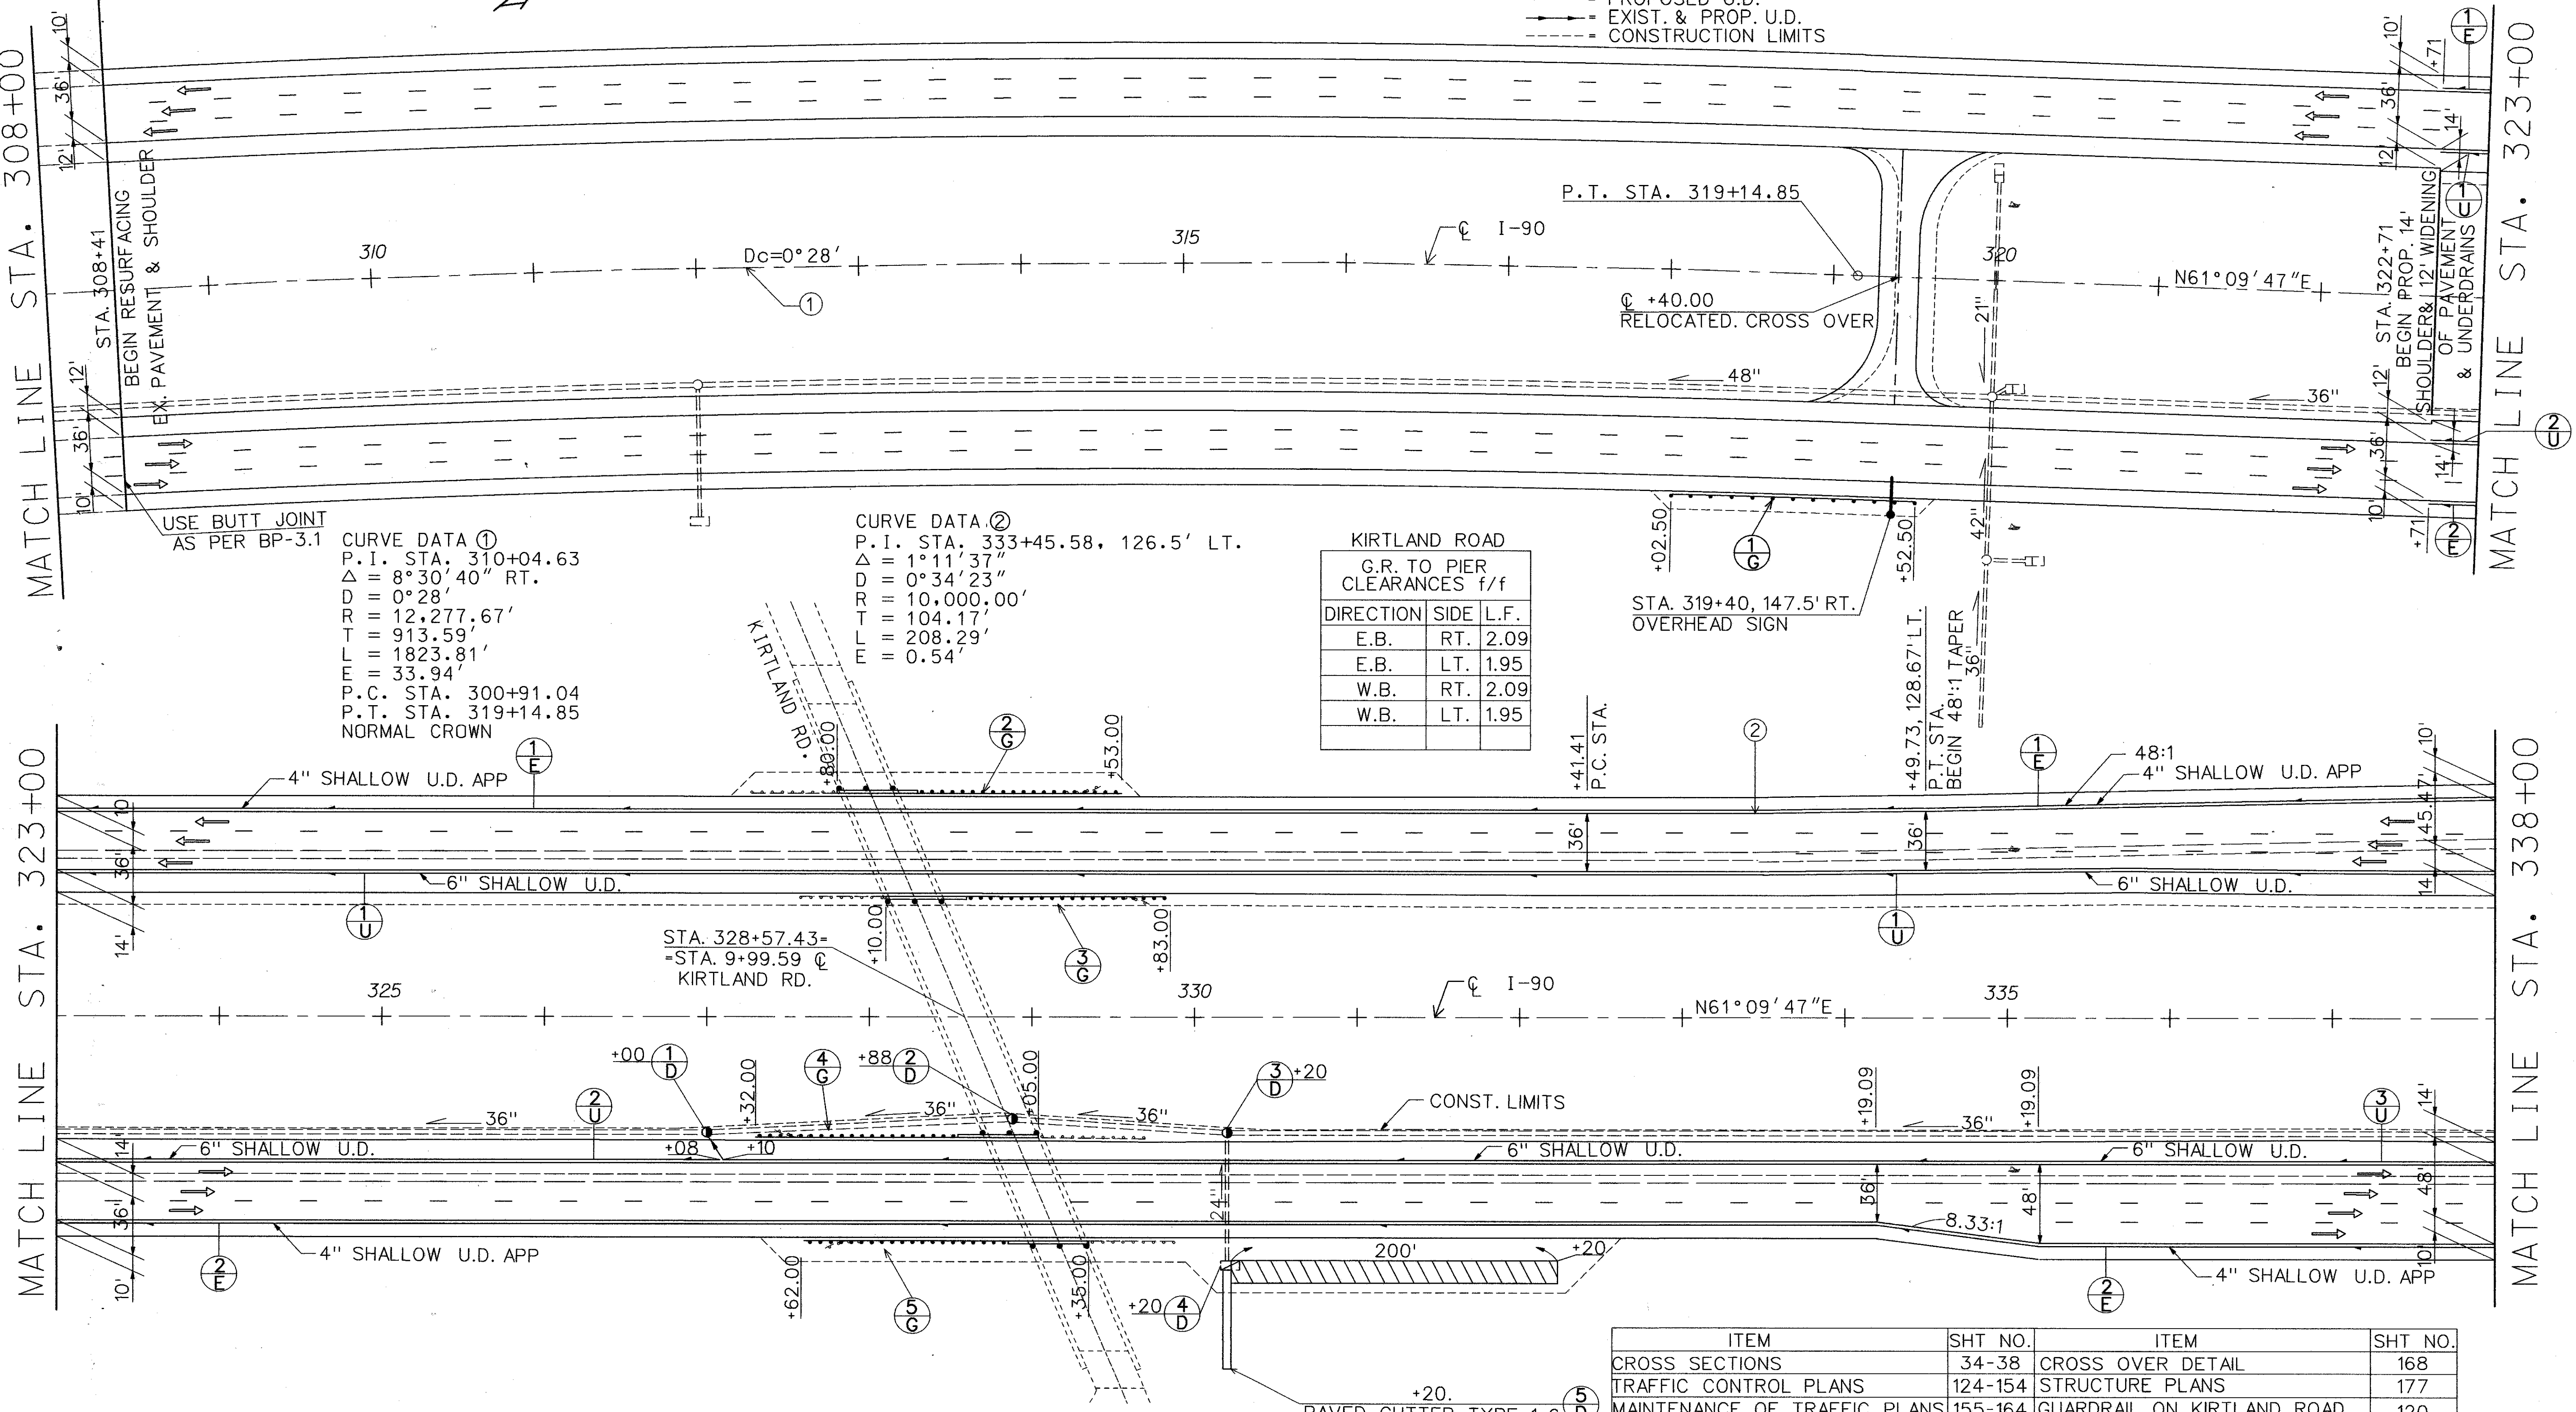

| ITEM | SHT NO. | ITEM | SHT NO. |
|------------------------------|---------|----------------------------|---------|
| CROSS SECTIONS | 34-38 | CROSS OVER DETAIL | 168 |
| TRAFFIC CONTROL PLANS | 124-154 | STRUCTURE PLANS | 177 |
| MAINTENANCE OF TRAFFIC PLANS | 155-164 | GUARDRAIL ON KIRTLAND ROAD | 120 |