



PLAN SHEET



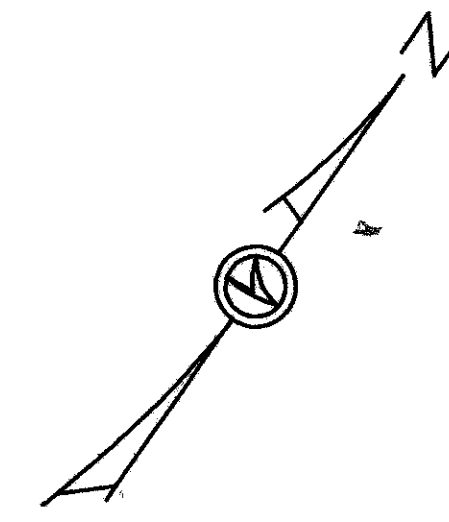


- LEGEND:**
- ○ = EXISTING C.B. OR M.H.
 - ● = C.B. OR M.H. ADJUSTED/RECONSTRUCTED TO GRADE AS PER PLAN
 - ● = NEW C.B. OR M.H.
 - ○ = NEW C.B. OR M.H. CASTING
 - ▨ = ROCK CHANNEL PROTECTION, TYPE B, WITH FILTER
 - ▨ = DITCH CLEAN-OUT (SEE GENERAL NOTE)
 - = EXIST. U.D.
 - = PROPOSED U.D.
 - = EXIST. & PROP. U.D.
 - - - = CONSTRUCTION LIMITS

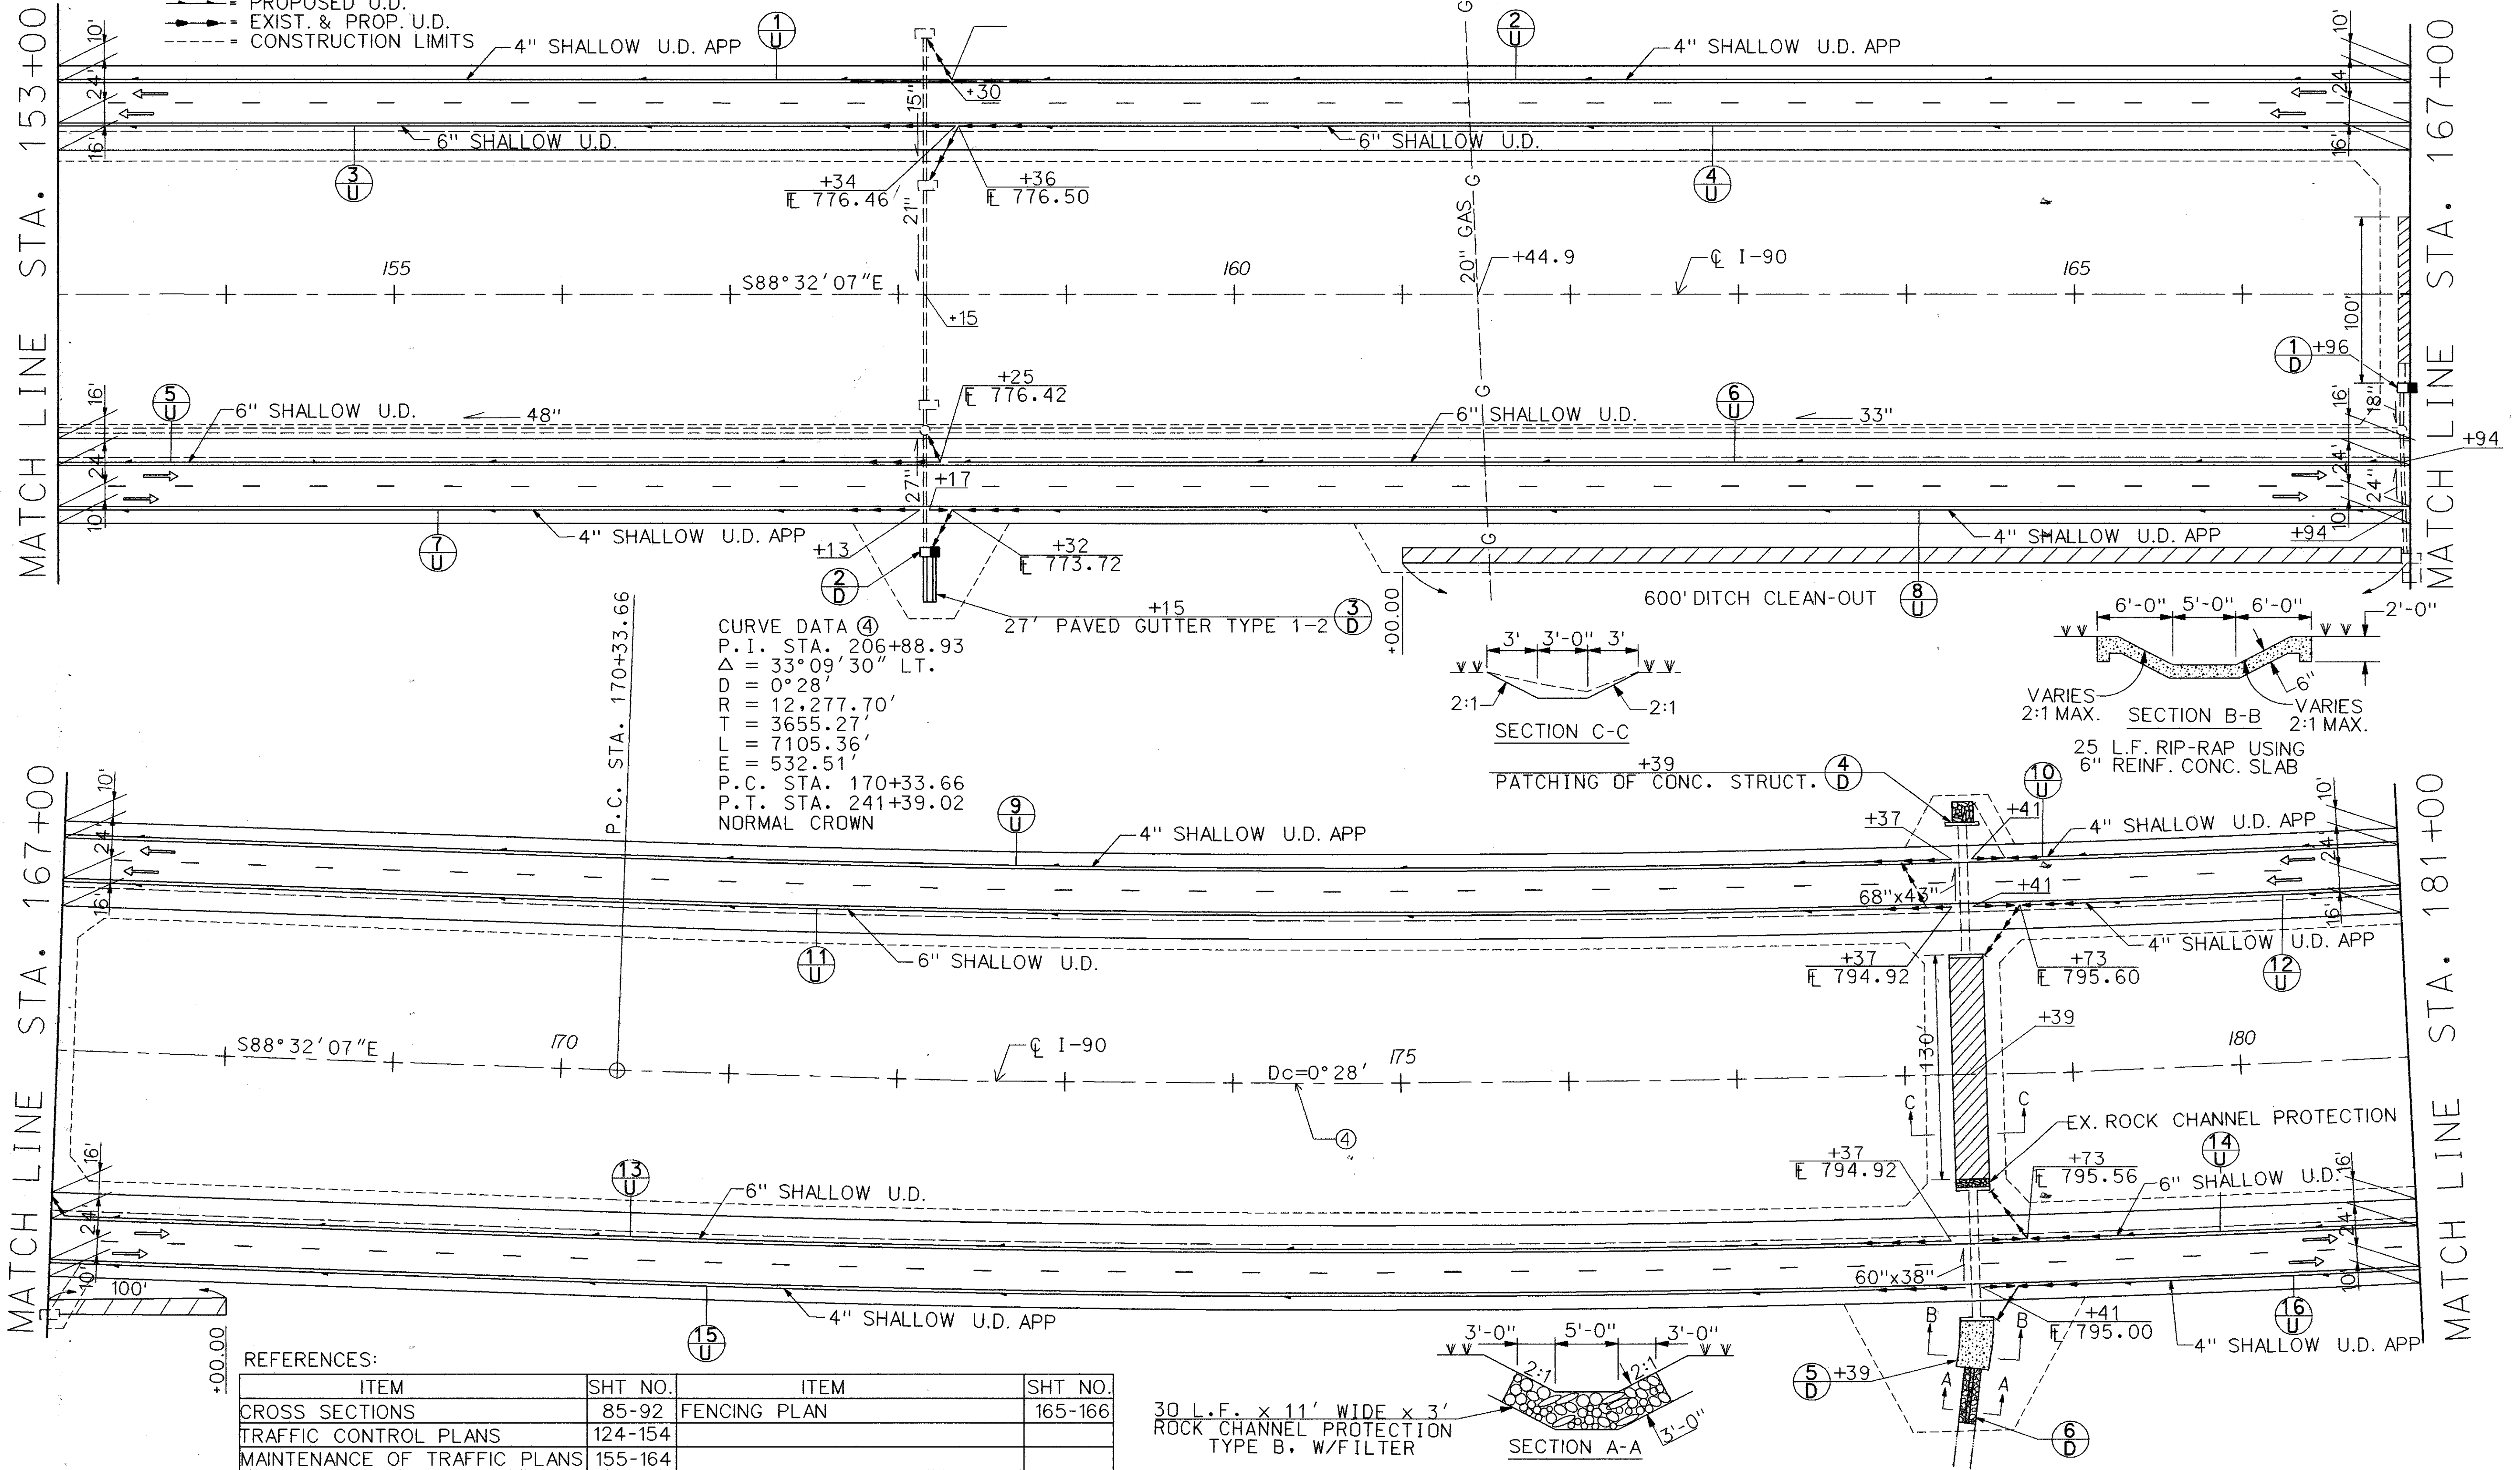

BENCHMARK:
P.K. NAIL IN CONCRETE
MONUMENT I-90 AT STA. 161+00
ELEV. 781.925

CURVE DATA ④
 P.I. STA. 206+88.93
 $\Delta = 33^{\circ}09'30''$ LT.
 $D = 0^{\circ}28'$
 $R = 12,277.70'$
 $T = 3655.27'$
 $L = 7105.36'$
 $E = 532.51'$
 P.C. STA. 170+33.66
 P.T. STA. 241+39.02
 NORMAL CROWN

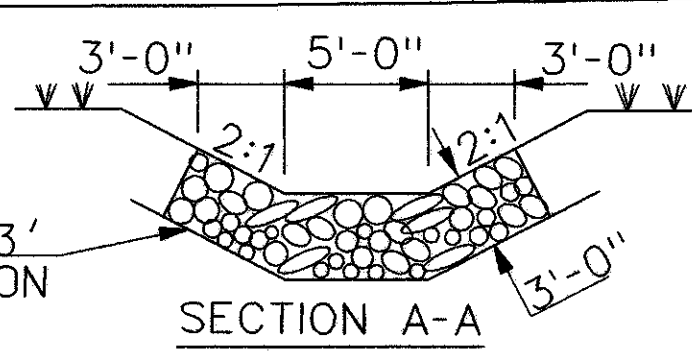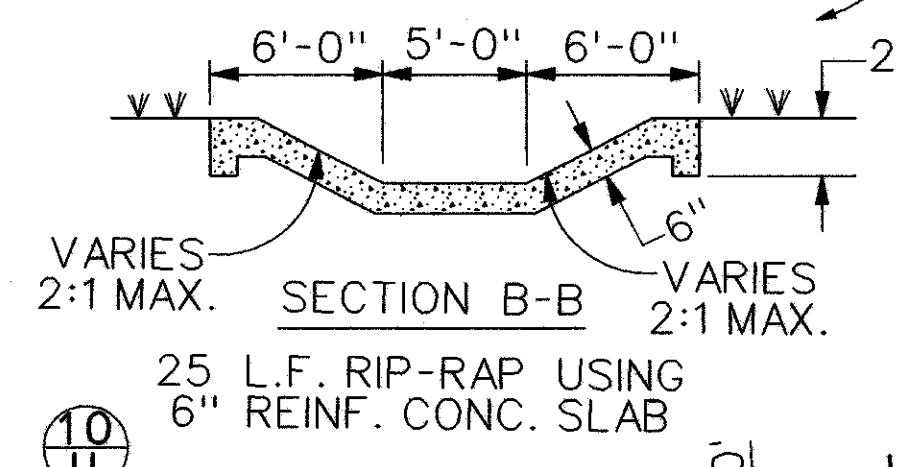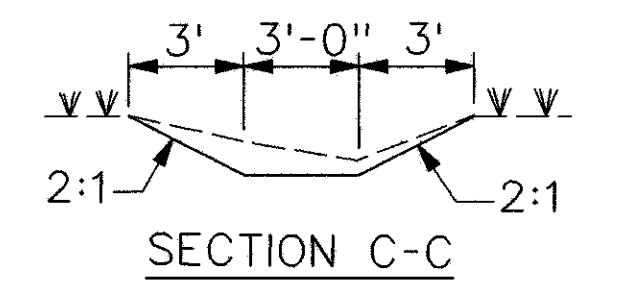

REFERENCES:

ITEM	SHT NO.	ITEM	SHT NO.
CROSS SECTIONS	85-92	FENCING PLAN	165-166
TRAFFIC CONTROL PLANS	124-154		
MAINTENANCE OF TRAFFIC PLANS	155-164		