


PLAN SHEET

LAKE COUNTY
LAK-90-6.71


OHIO
FHWA
REGION 5

31
182

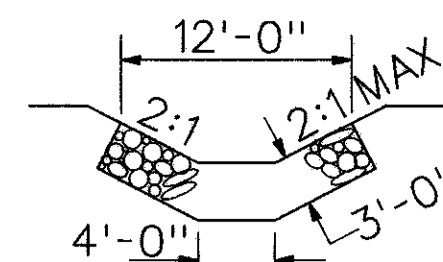

BENCHMARK:
P.K. NAIL IN CONCRETE
MONUMENT C I-90 AT STA. 212+00
ELEV. 871.22

T:\DGN\LAK-90\PLANSHEET\057746PL.DGN

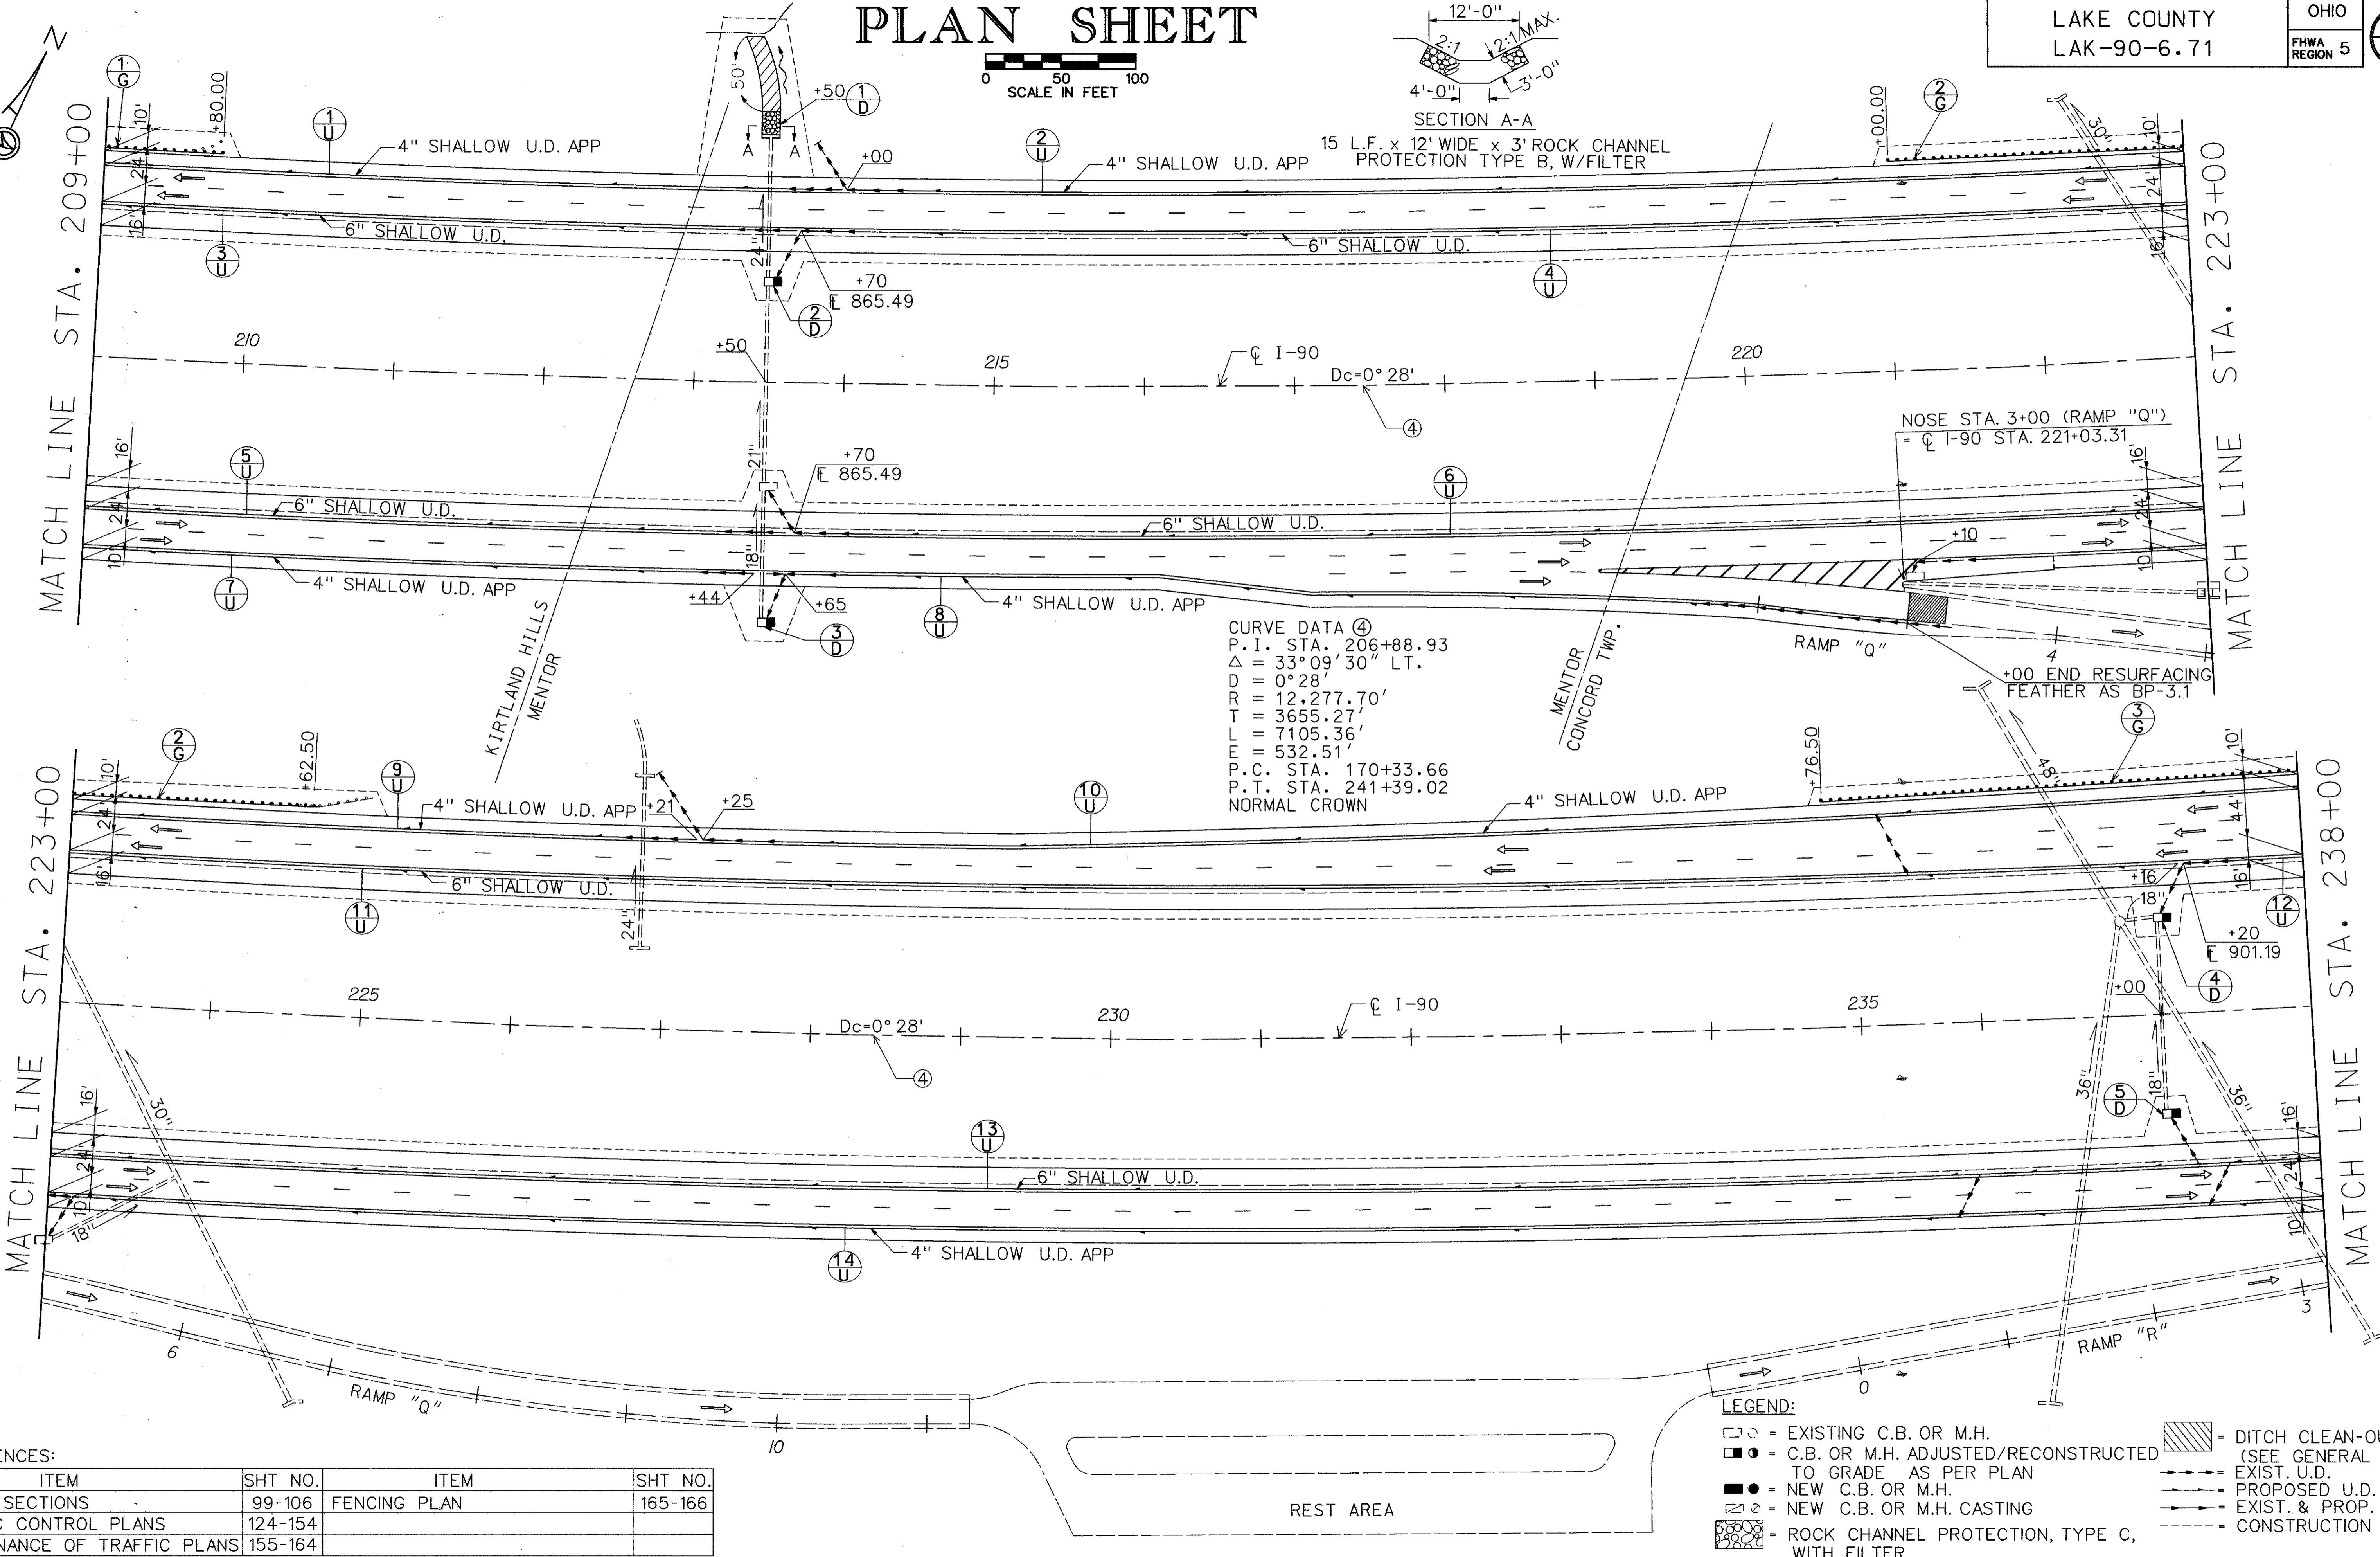

CURVE DATA ④
P.I. STA. 206+88.93
 $\Delta = 33^{\circ}09'30''$ LT.
D = $0^{\circ}28'$
R = 12,277.70'
T = 3655.27'
L = 7105.36'
E = 532.51'
P.C. STA. 170+33.66
P.T. STA. 241+39.02
NORMAL CROWN

REFERENCES:

ITEM	SHT NO.	ITEM	SHT NO.
CROSS SECTIONS	99-106	FENCING PLAN	165-166
TRAFFIC CONTROL PLANS	124-154		
MAINTENANCE OF TRAFFIC PLANS	155-164		

- LEGEND:
- ○ = EXISTING C.B. OR M.H.
 - ● = C.B. OR M.H. ADJUSTED/RECONSTRUCTED TO GRADE AS PER PLAN
 - = NEW C.B. OR M.H.
 - = NEW C.B. OR M.H. CASTING
 - ▨ = ROCK CHANNEL PROTECTION, TYPE C, WITH FILTER
 - ▨ = DITCH CLEAN-OUT (SEE GENERAL NOTE)
 - = EXIST. U.D.
 - = PROPOSED U.D.
 - = EXIST. & PROP. U.D.
 - = CONSTRUCTION LIMITS