

PLAN SHEET


LAKE COUNTY
LAK-90-6.71

OHIO
FHWA
REGION 5

32
182

- LEGEND:**
- ○ = EXISTING C.B. OR M.H.
 - ● = C.B. OR M.H. ADJUSTED/RECONSTRUCTED TO GRADE AS PER PLAN
 - ● = NEW C.B. OR M.H.
 - ○ = NEW C.B. OR M.H. CASTING
 - ▨ = ROCK CHANNEL PROTECTION, TYPE B, WITH FILTER
 - ▨ = DITCH CLEAN-OUT (SEE GENERAL NOTE)
 - = EXIST. U.D.
 - - - = PROPOSED U.D.
 - · - · - = EXIST. & PROP. U.D.
 - · - · - = CONSTRUCTION LIMITS

SCALE IN FEET
0 50 100

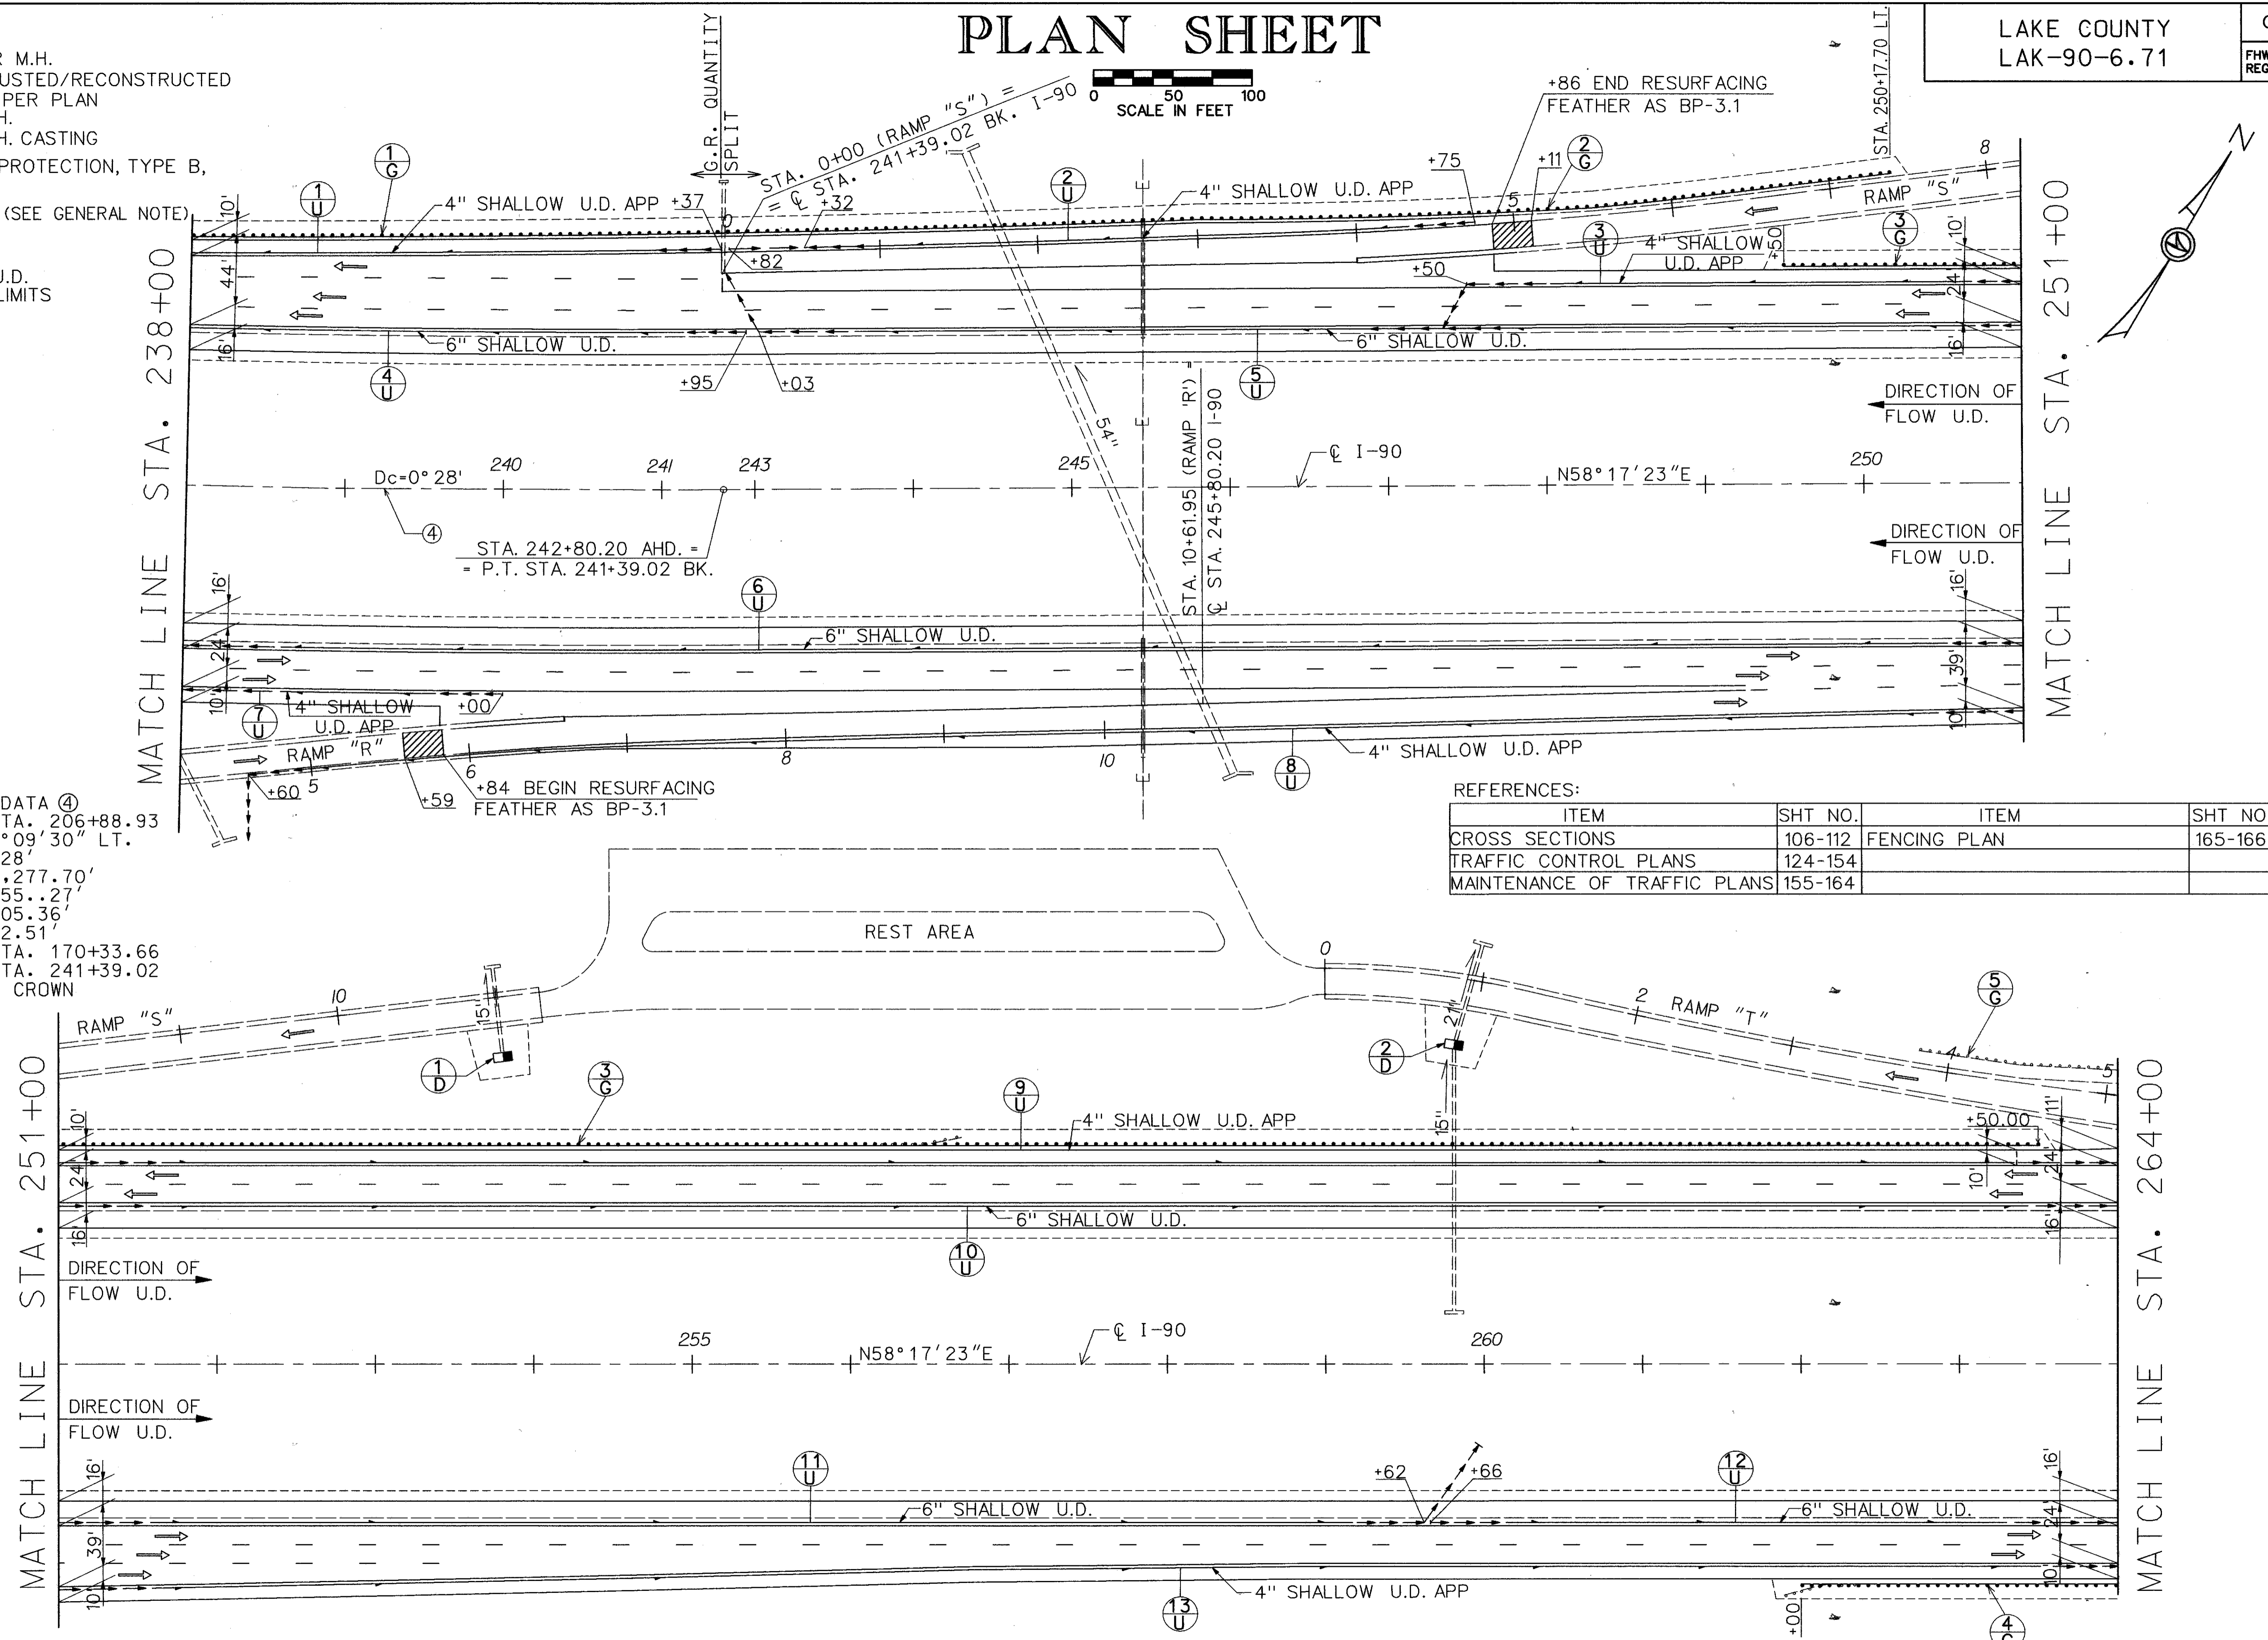

CURVE DATA ④
 P.I. STA. 206+88.93
 $\Delta = 33^\circ 09' 30''$ LT.
 $D_c = 0^\circ 28'$
 $R = 12,277.70'$
 $T = 3655.27'$
 $L = 7105.36'$
 $E = 532.51'$
 P.C. STA. 170+33.66
 P.T. STA. 241+39.02
 NORMAL CROWN

REFERENCES:

| ITEM | SHT NO. | ITEM | SHT NO. |
|------------------------------|---------|--------------|---------|
| CROSS SECTIONS | 106-112 | FENCING PLAN | 165-166 |
| TRAFFIC CONTROL PLANS | 124-154 | | |
| MAINTENANCE OF TRAFFIC PLANS | 155-164 | | |

BENCHMARK:
 P.K. NAIL IN CONCRETE
 MONUMENT C. I-90 AT STA. 251+00
 ELEV. 914.665