


END AREA		VOLUME		SEEDING	
CUT	FILL	CUT	FILL	END WIDTH	SO. YDS.
43	2	46	2	10	32
43	2	43	2	10	43

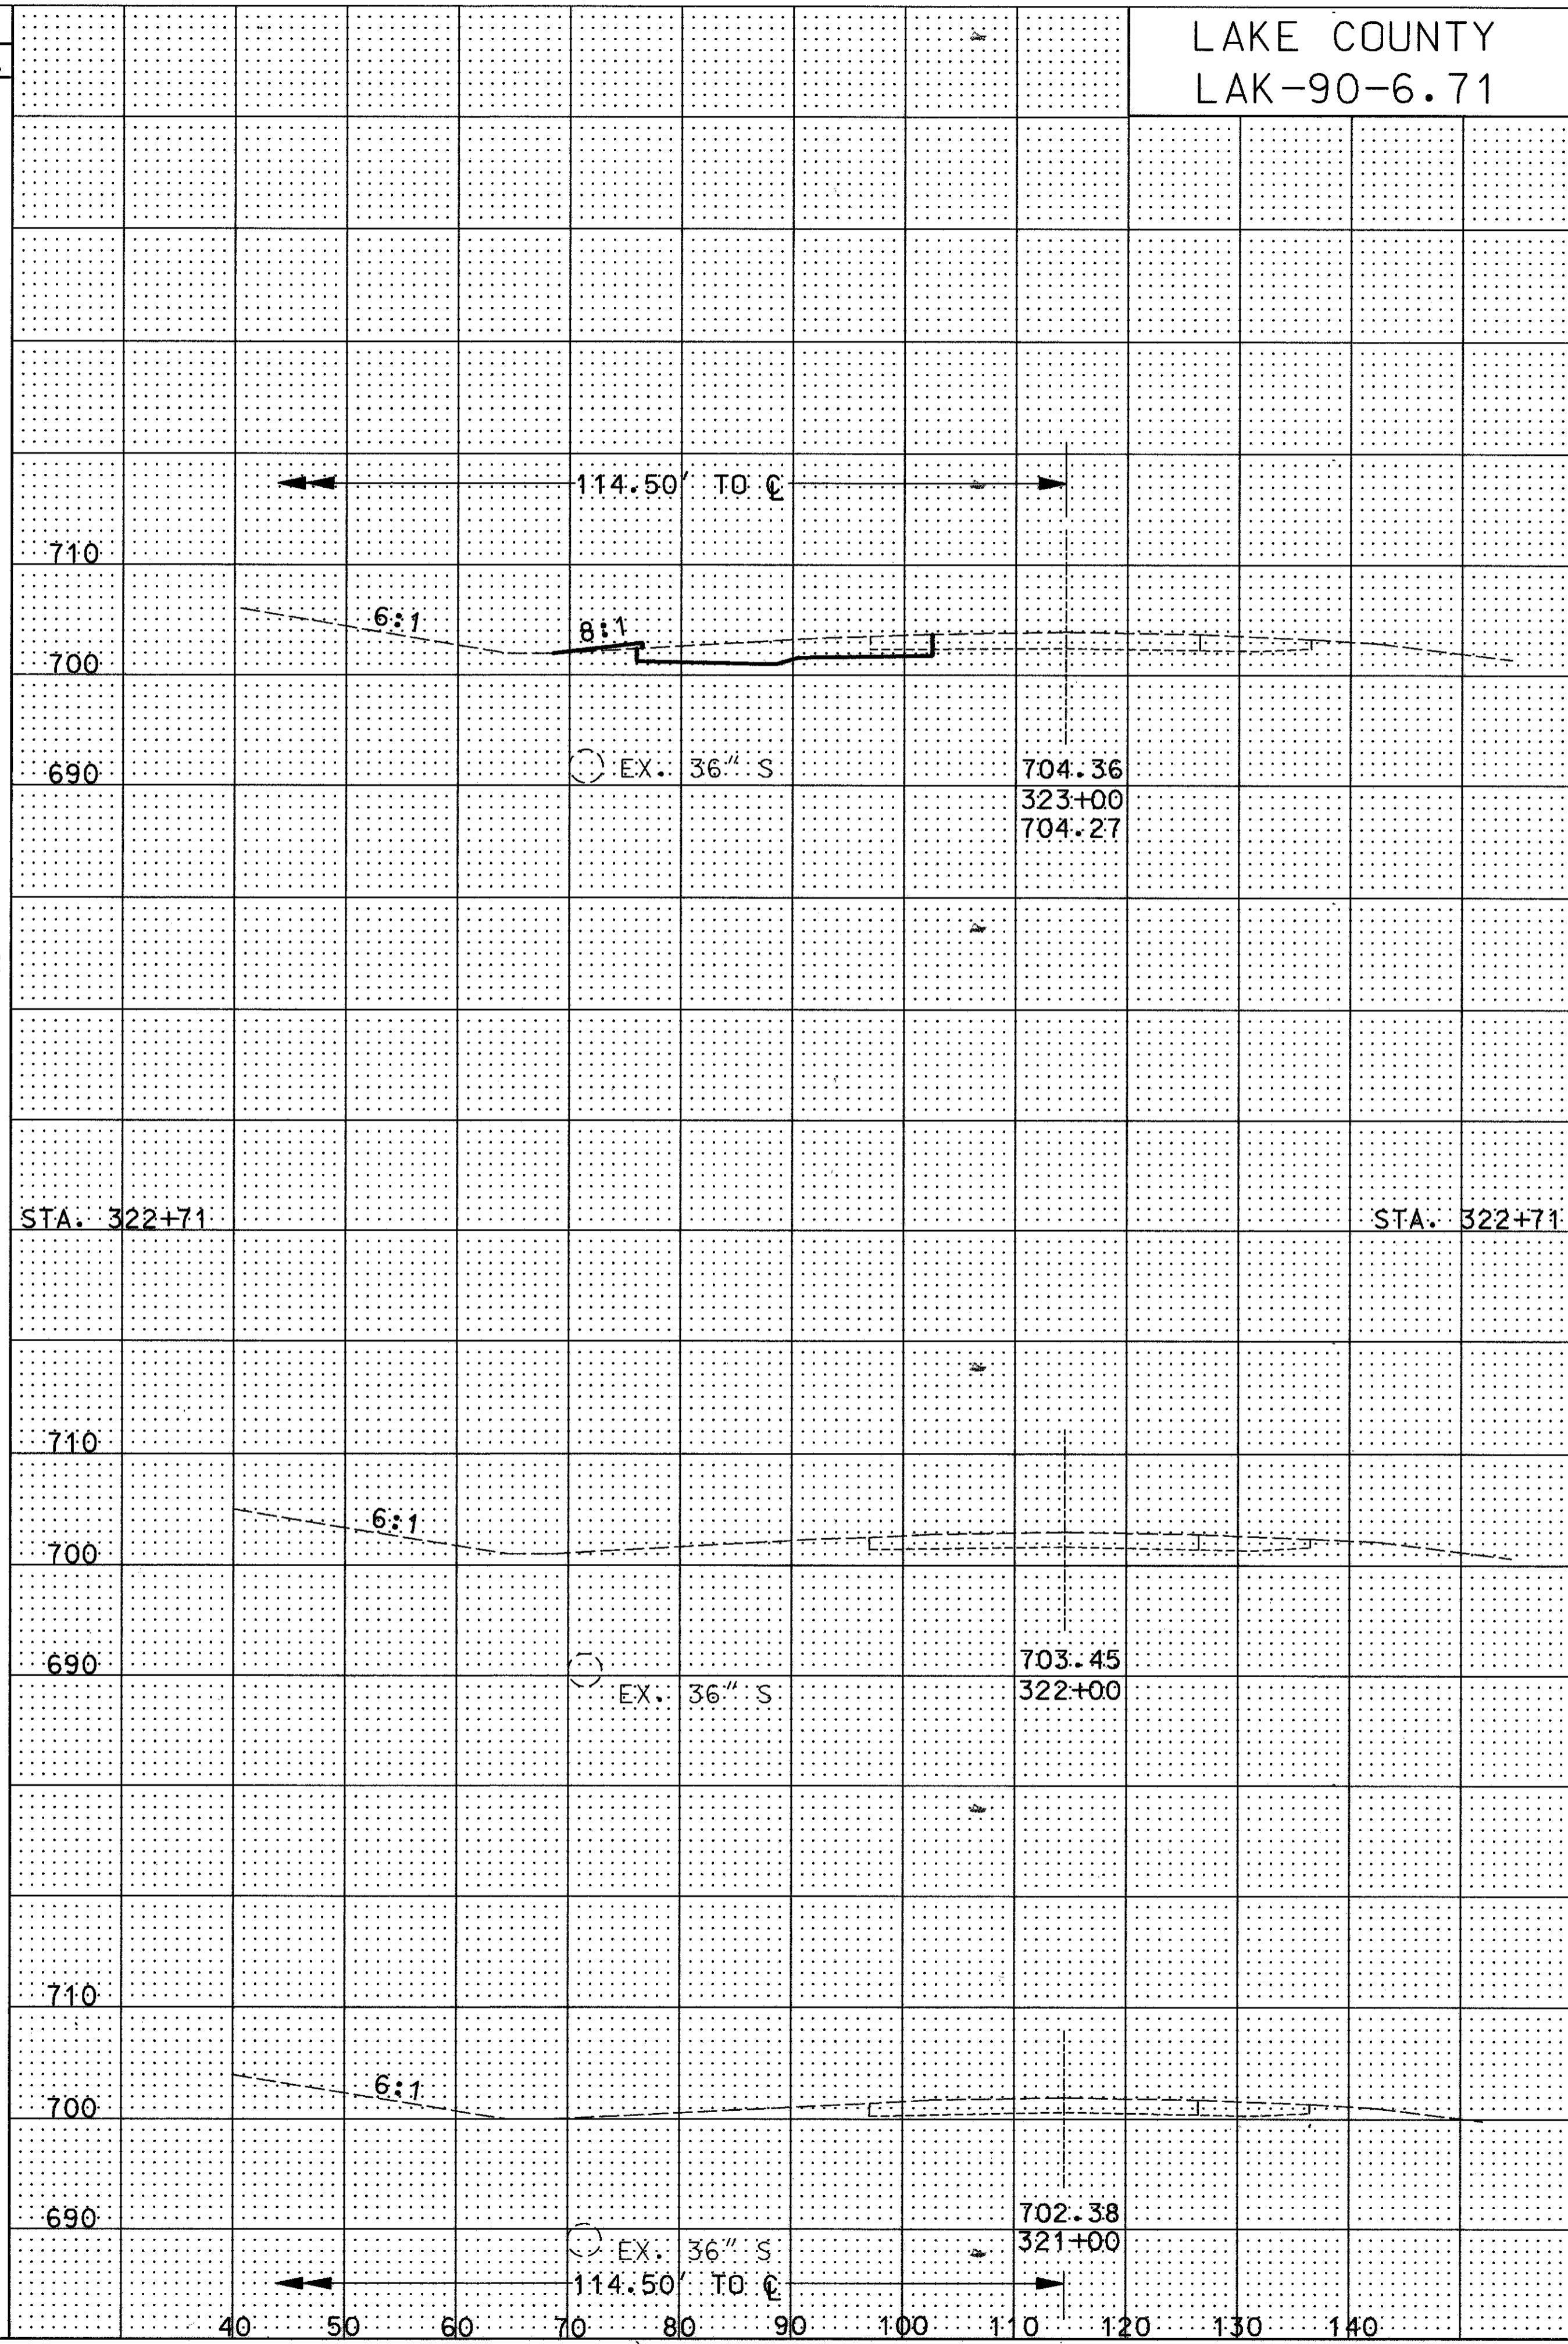

END AREA		VOLUME		SEEDING	
CUT	FILL	CUT	FILL	END WIDTH	SO. YDS.
42	2	46	2	10	32
43	2	43	2	10	43

LAKE COUNTY
LAK-90-6.71

OHIO
FHWA REGION 5
34
182

END AREA		VOLUME	
CUT	FILL	CUT	FILL
42	2	46	2
43	2	43	2

CROSS SECTIONS STA. 321+00 TO STA. 323+00 (WB) & STA. 321+00 TO STA. 323+00 (EB)

T:\DNL\AK-90\CROSSSEC\5774GXA.DGN

Aug. 30, 1994 16:02:50