


T:\DGN\LAK-90\CROSSEC\5774GXAH.DGN

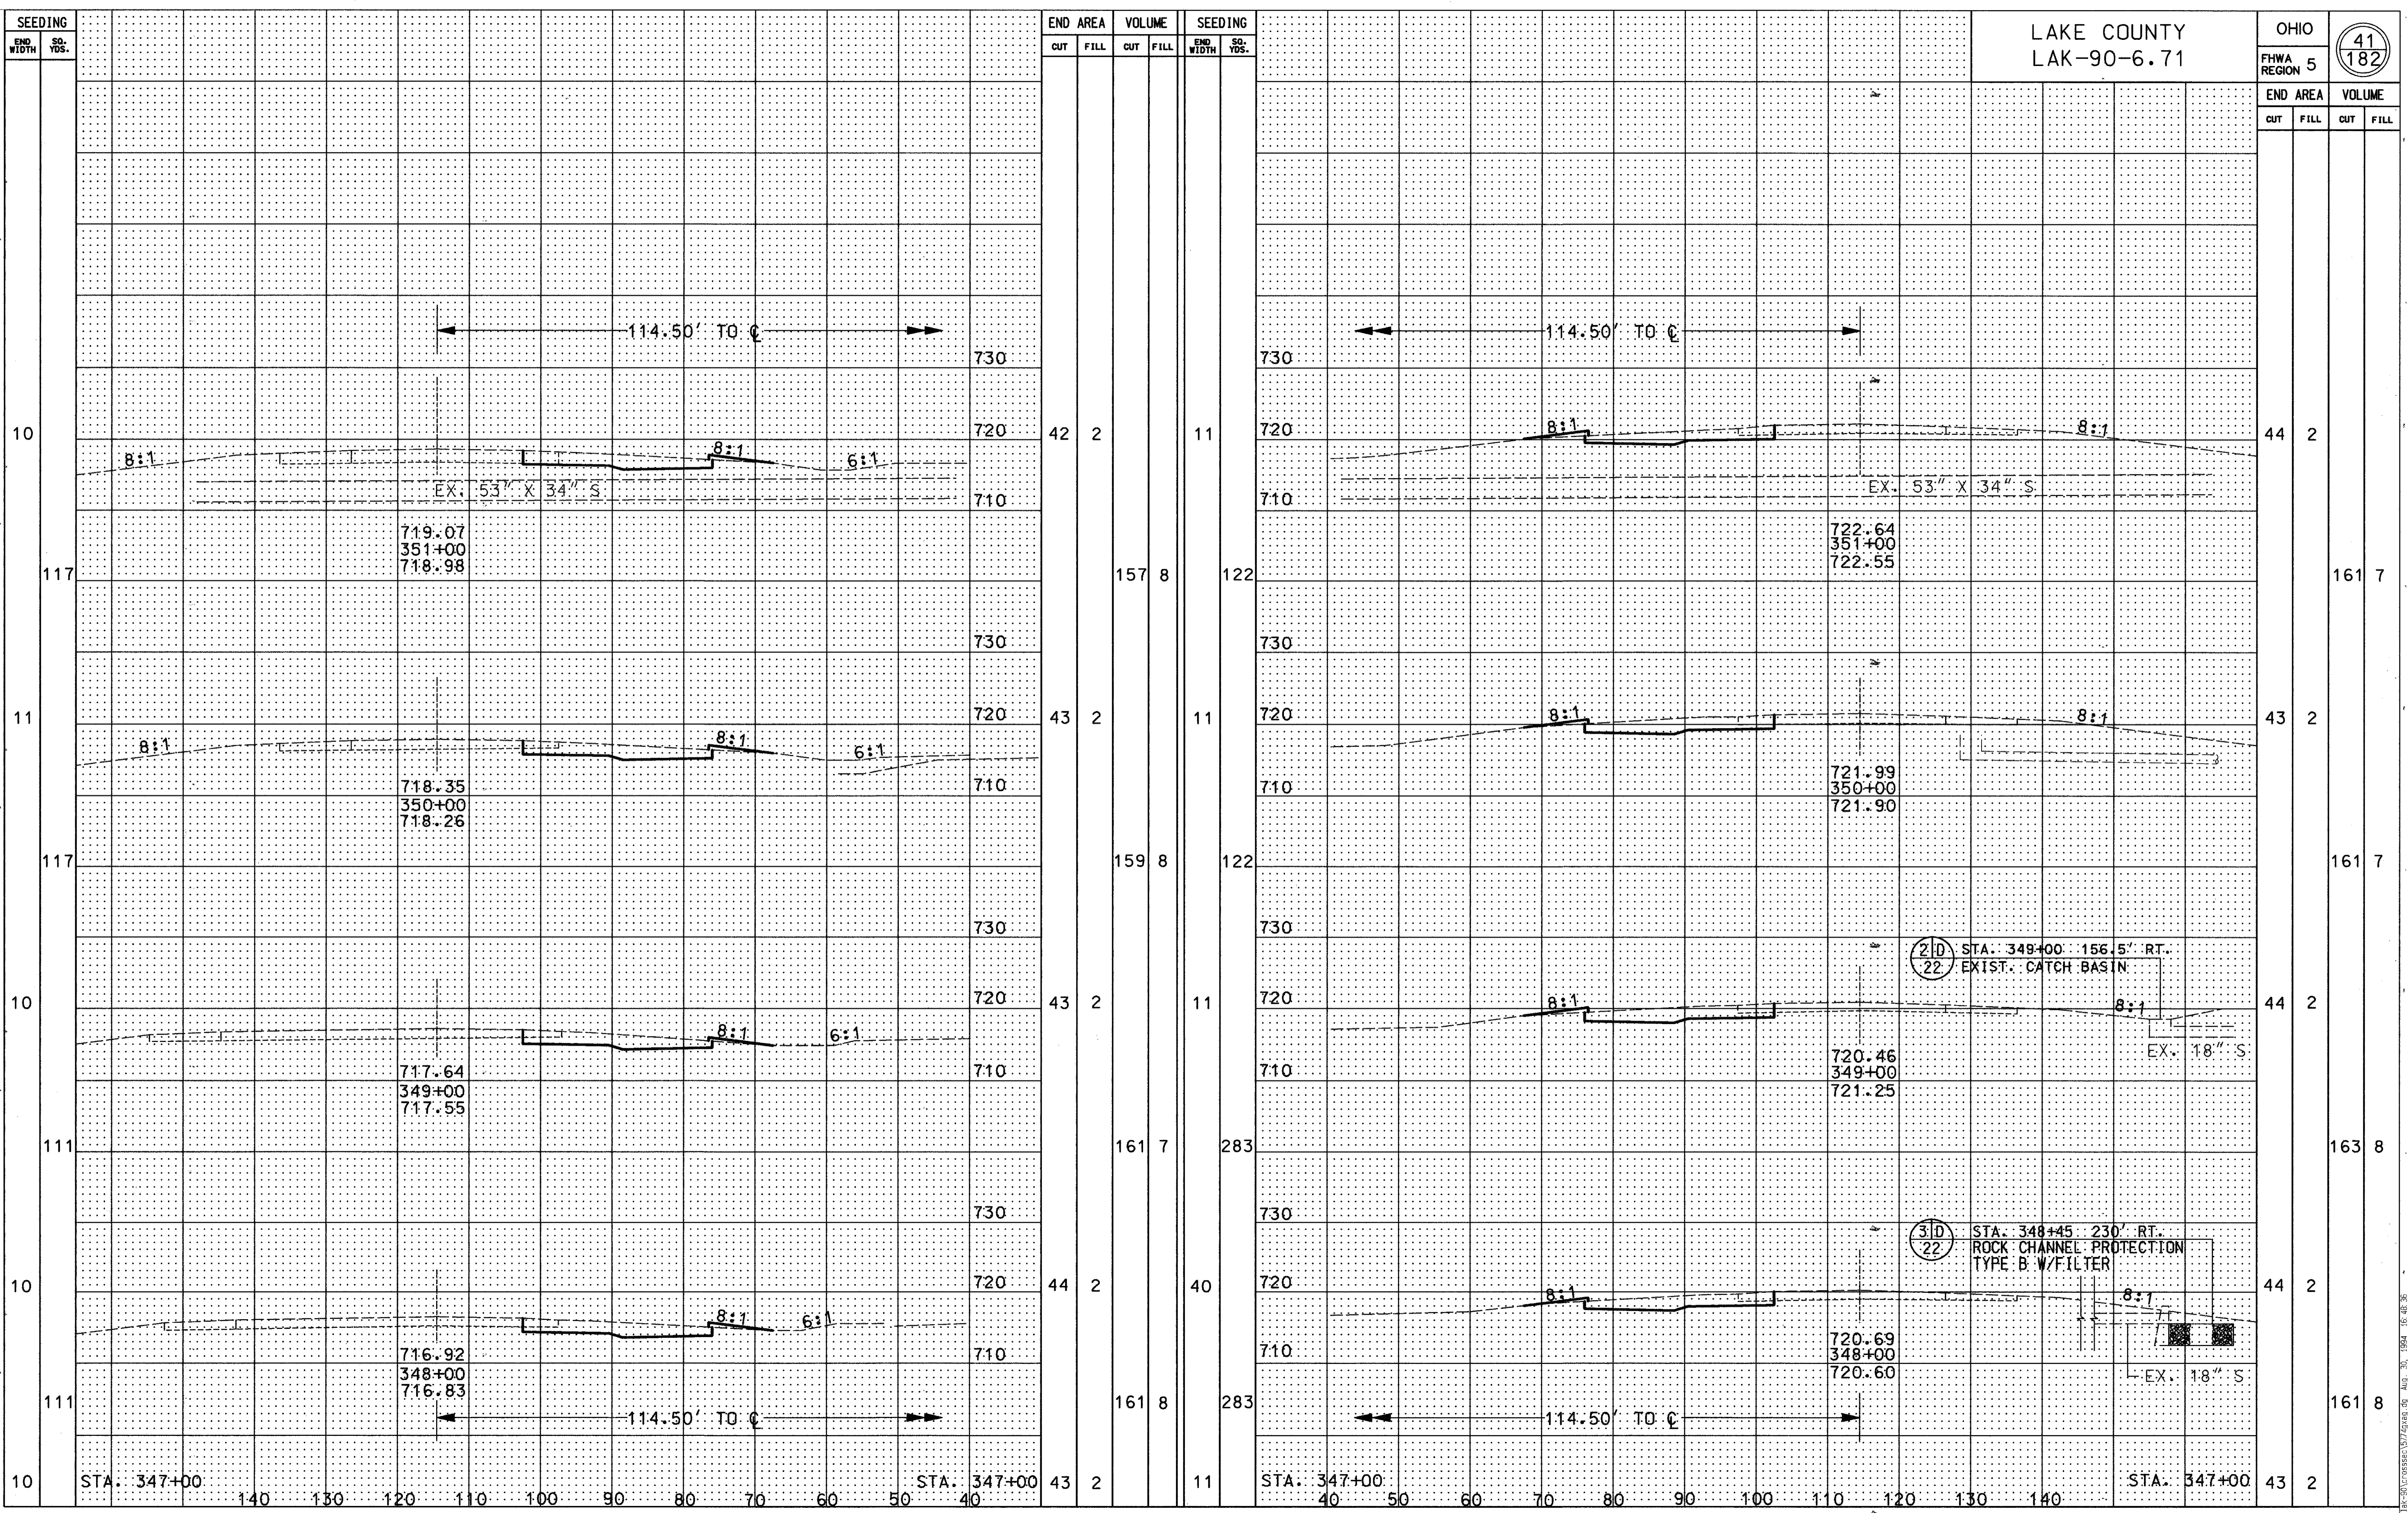

LAKE COUNTY
LAK-90-6.71

OHIO
FHWA
REGION 5

41
182

END AREA
CUT FILL

VOLUME
CUT FILL

CROSS SECTIONS STA. 348+00 TO STA. 351+00 (WB) & STA. 348+00 TO STA. 351+00 (EB)