


LAKE COUNTY
LAK-90-6.71

OHIO
FHWA
REGION 5

42
182

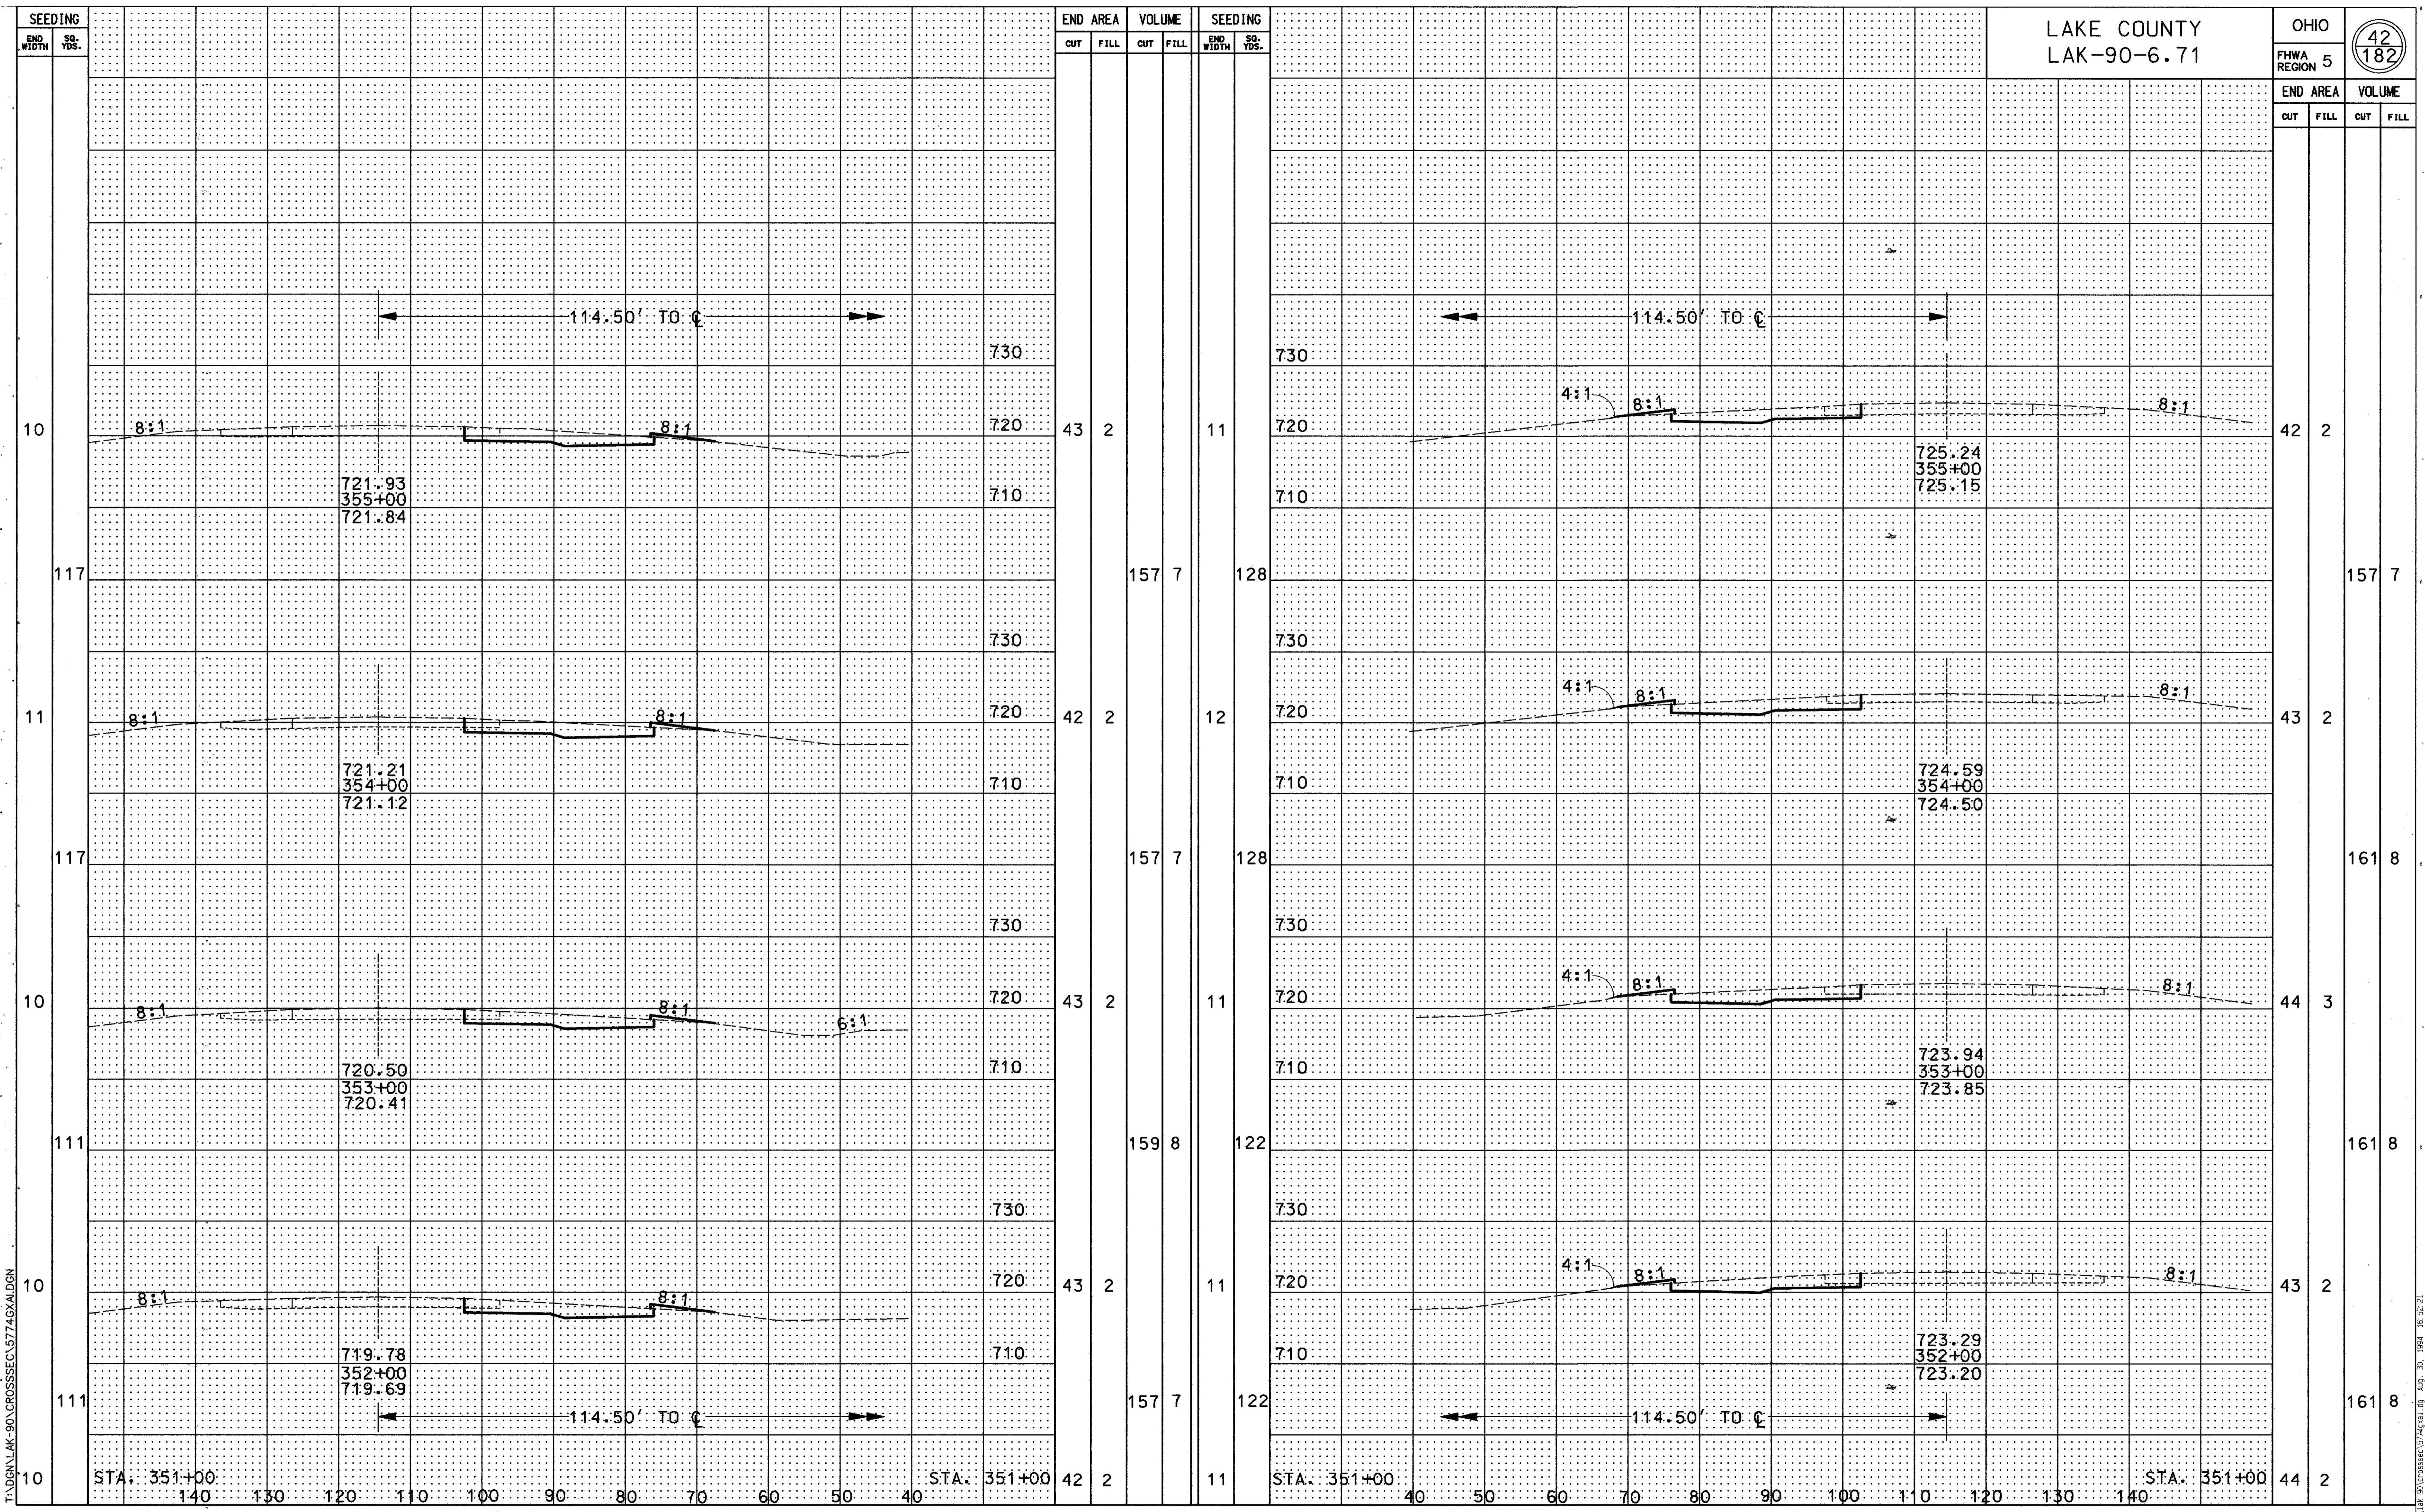

END AREA		VOLUME		SEEDING	
CUT	FILL	CUT	FILL	END WIDTH	SO. YDS.
43	2	43	2	11	117
42	2	42	2	12	117
43	2	43	2	11	111
43	2	43	2	11	111

END AREA		VOLUME	
CUT	FILL	CUT	FILL
42	2	157	7
43	2	157	7
44	3	161	8
43	2	161	8

CROSS SECTIONS STA. 352+00 TO STA. 355+00 (WB) & STA. 352+00 TO STA. 355+00 (EB)

T:\DGN\LAK-90\CROSSSEC\5774GXAI.DGN