
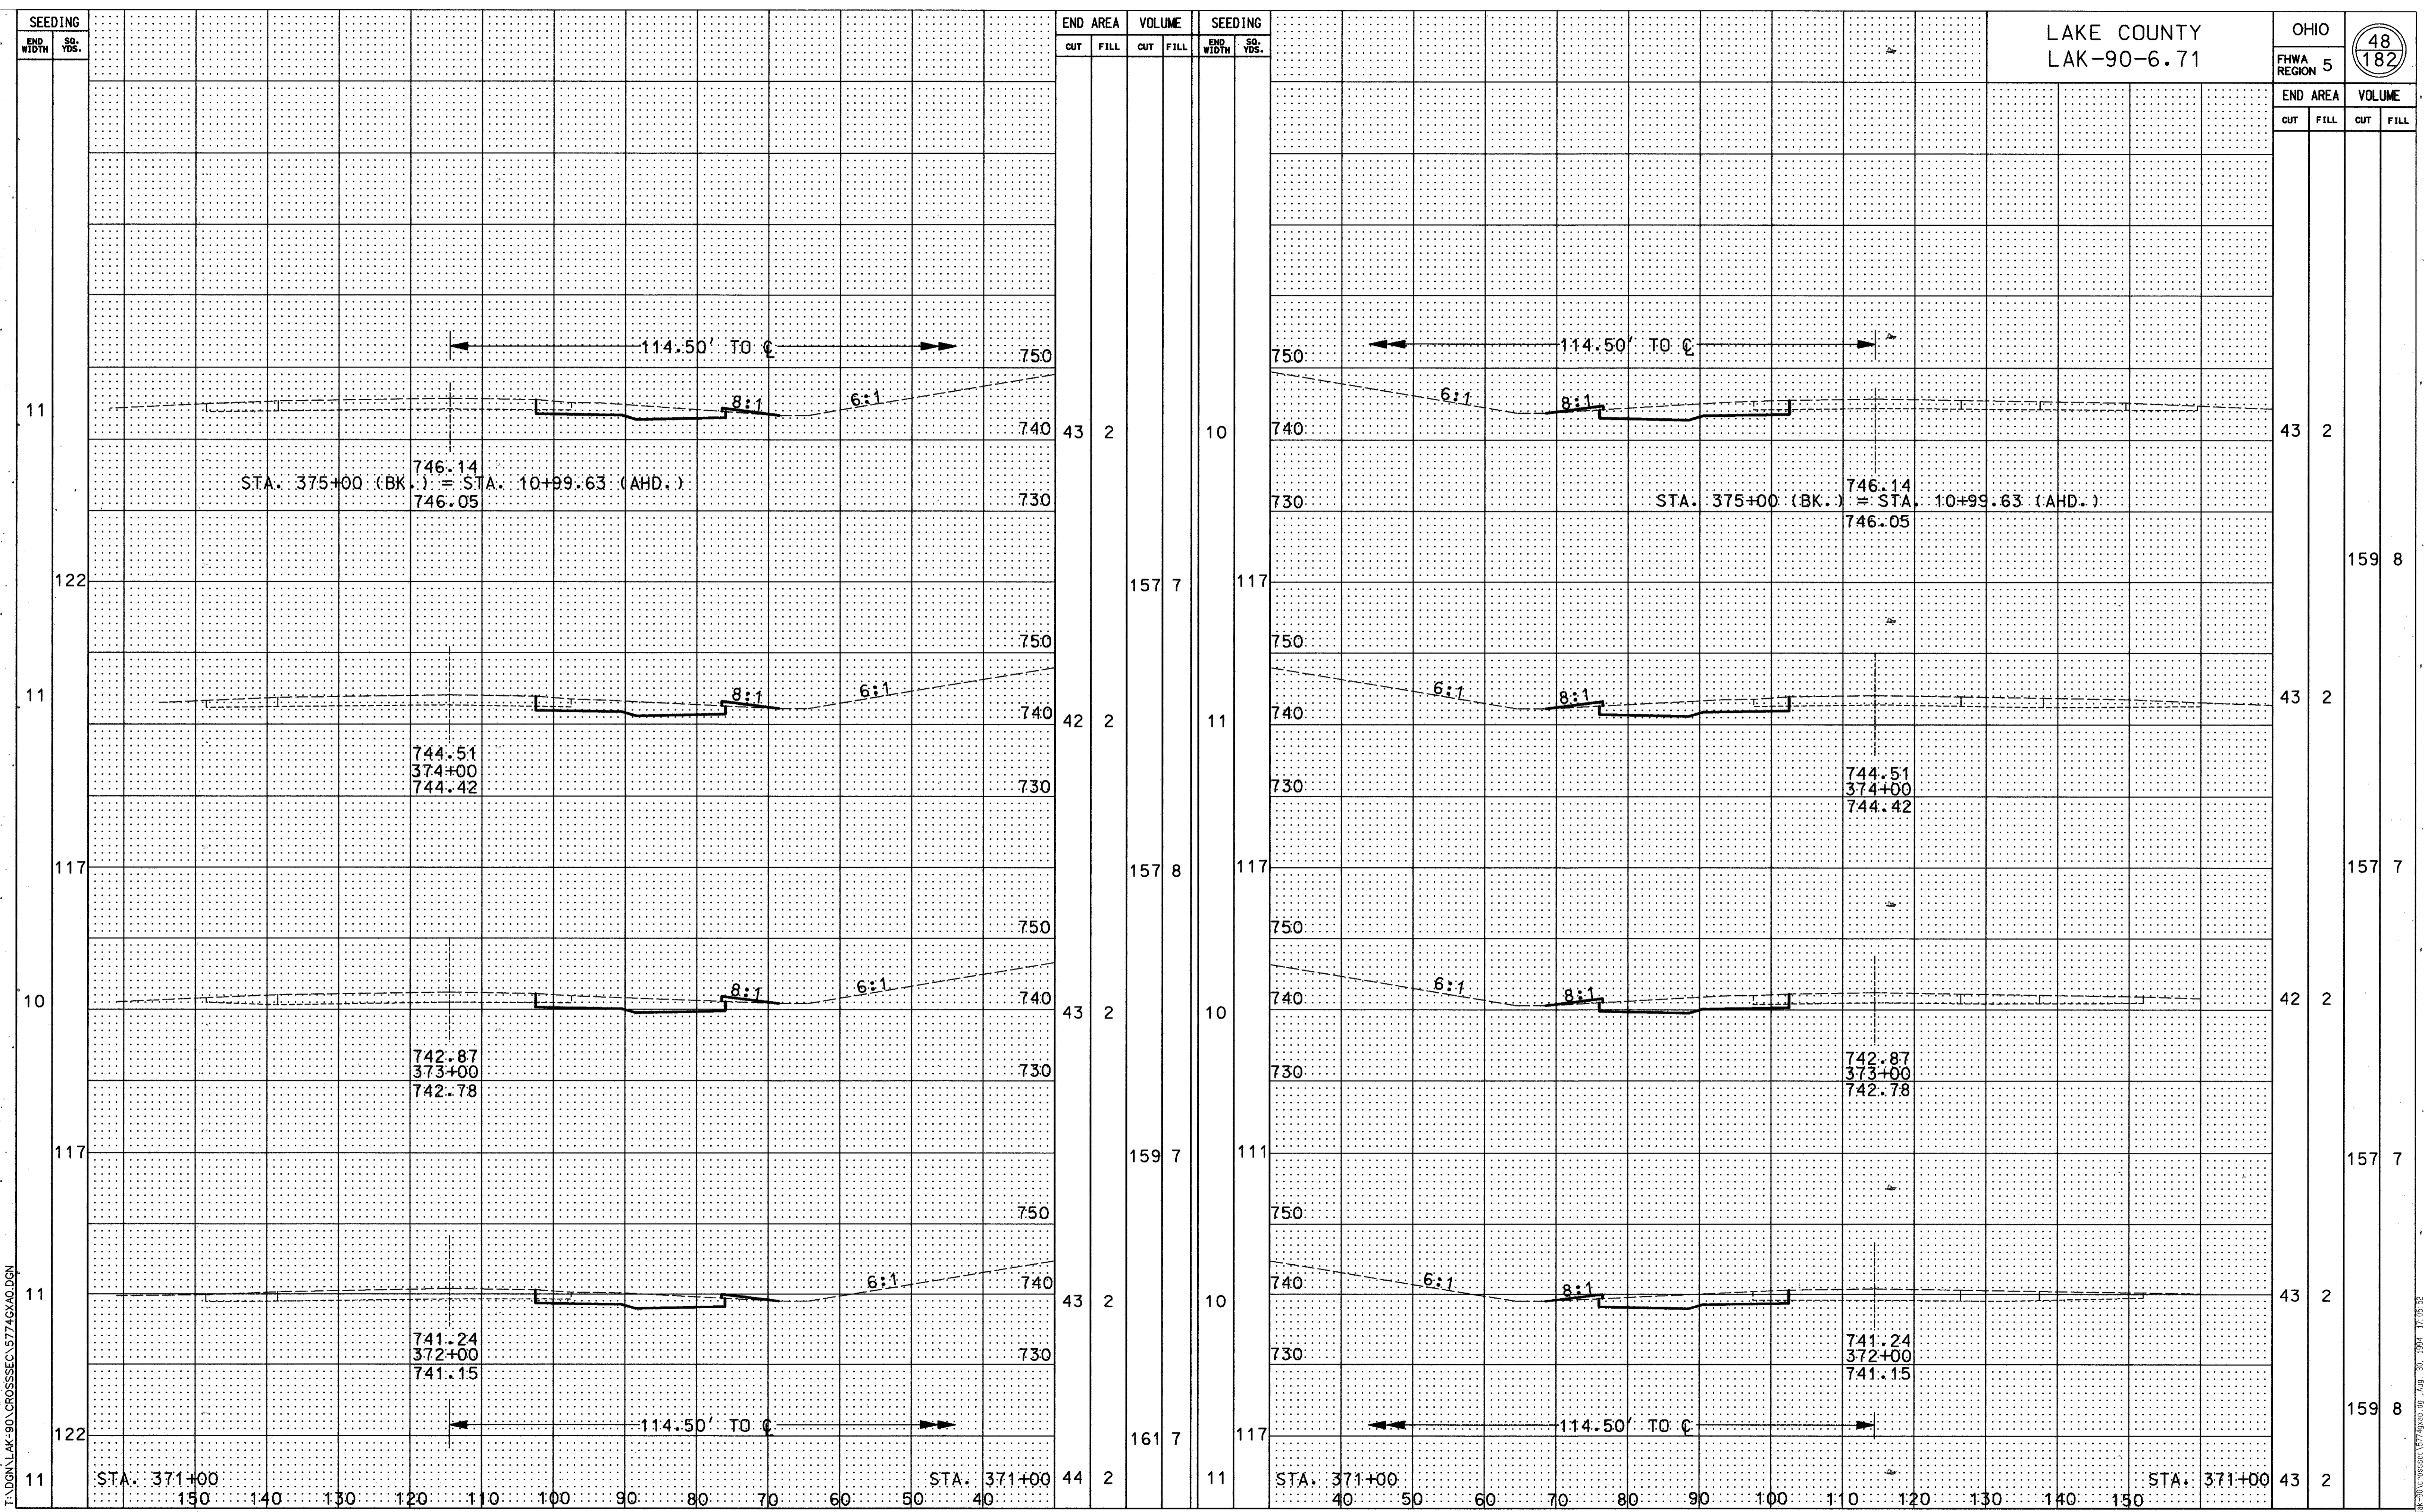


LAKE COUNTY  
LAK-90-6.71

OHIO  
FHWA  
REGION 5

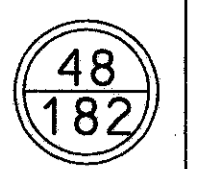

T:\DGN\LAK-90\CROSSSEC\5774G40.DGN

5774G40.DGN 17:05:33

CROSS SECTIONS STA. 372+00 TO STA. 375+00 (WB) & STA. 372+00 TO STA. 375+00 (EB)