


END AREA		VOLUME		SEEDING	
CUT	FILL	CUT	FILL	END WIDTH	SO. YDS.
43	2	161	7	43	2
44	2	161	7	43	2
43	2	161	7	43	2
43	2	160	8	43	2

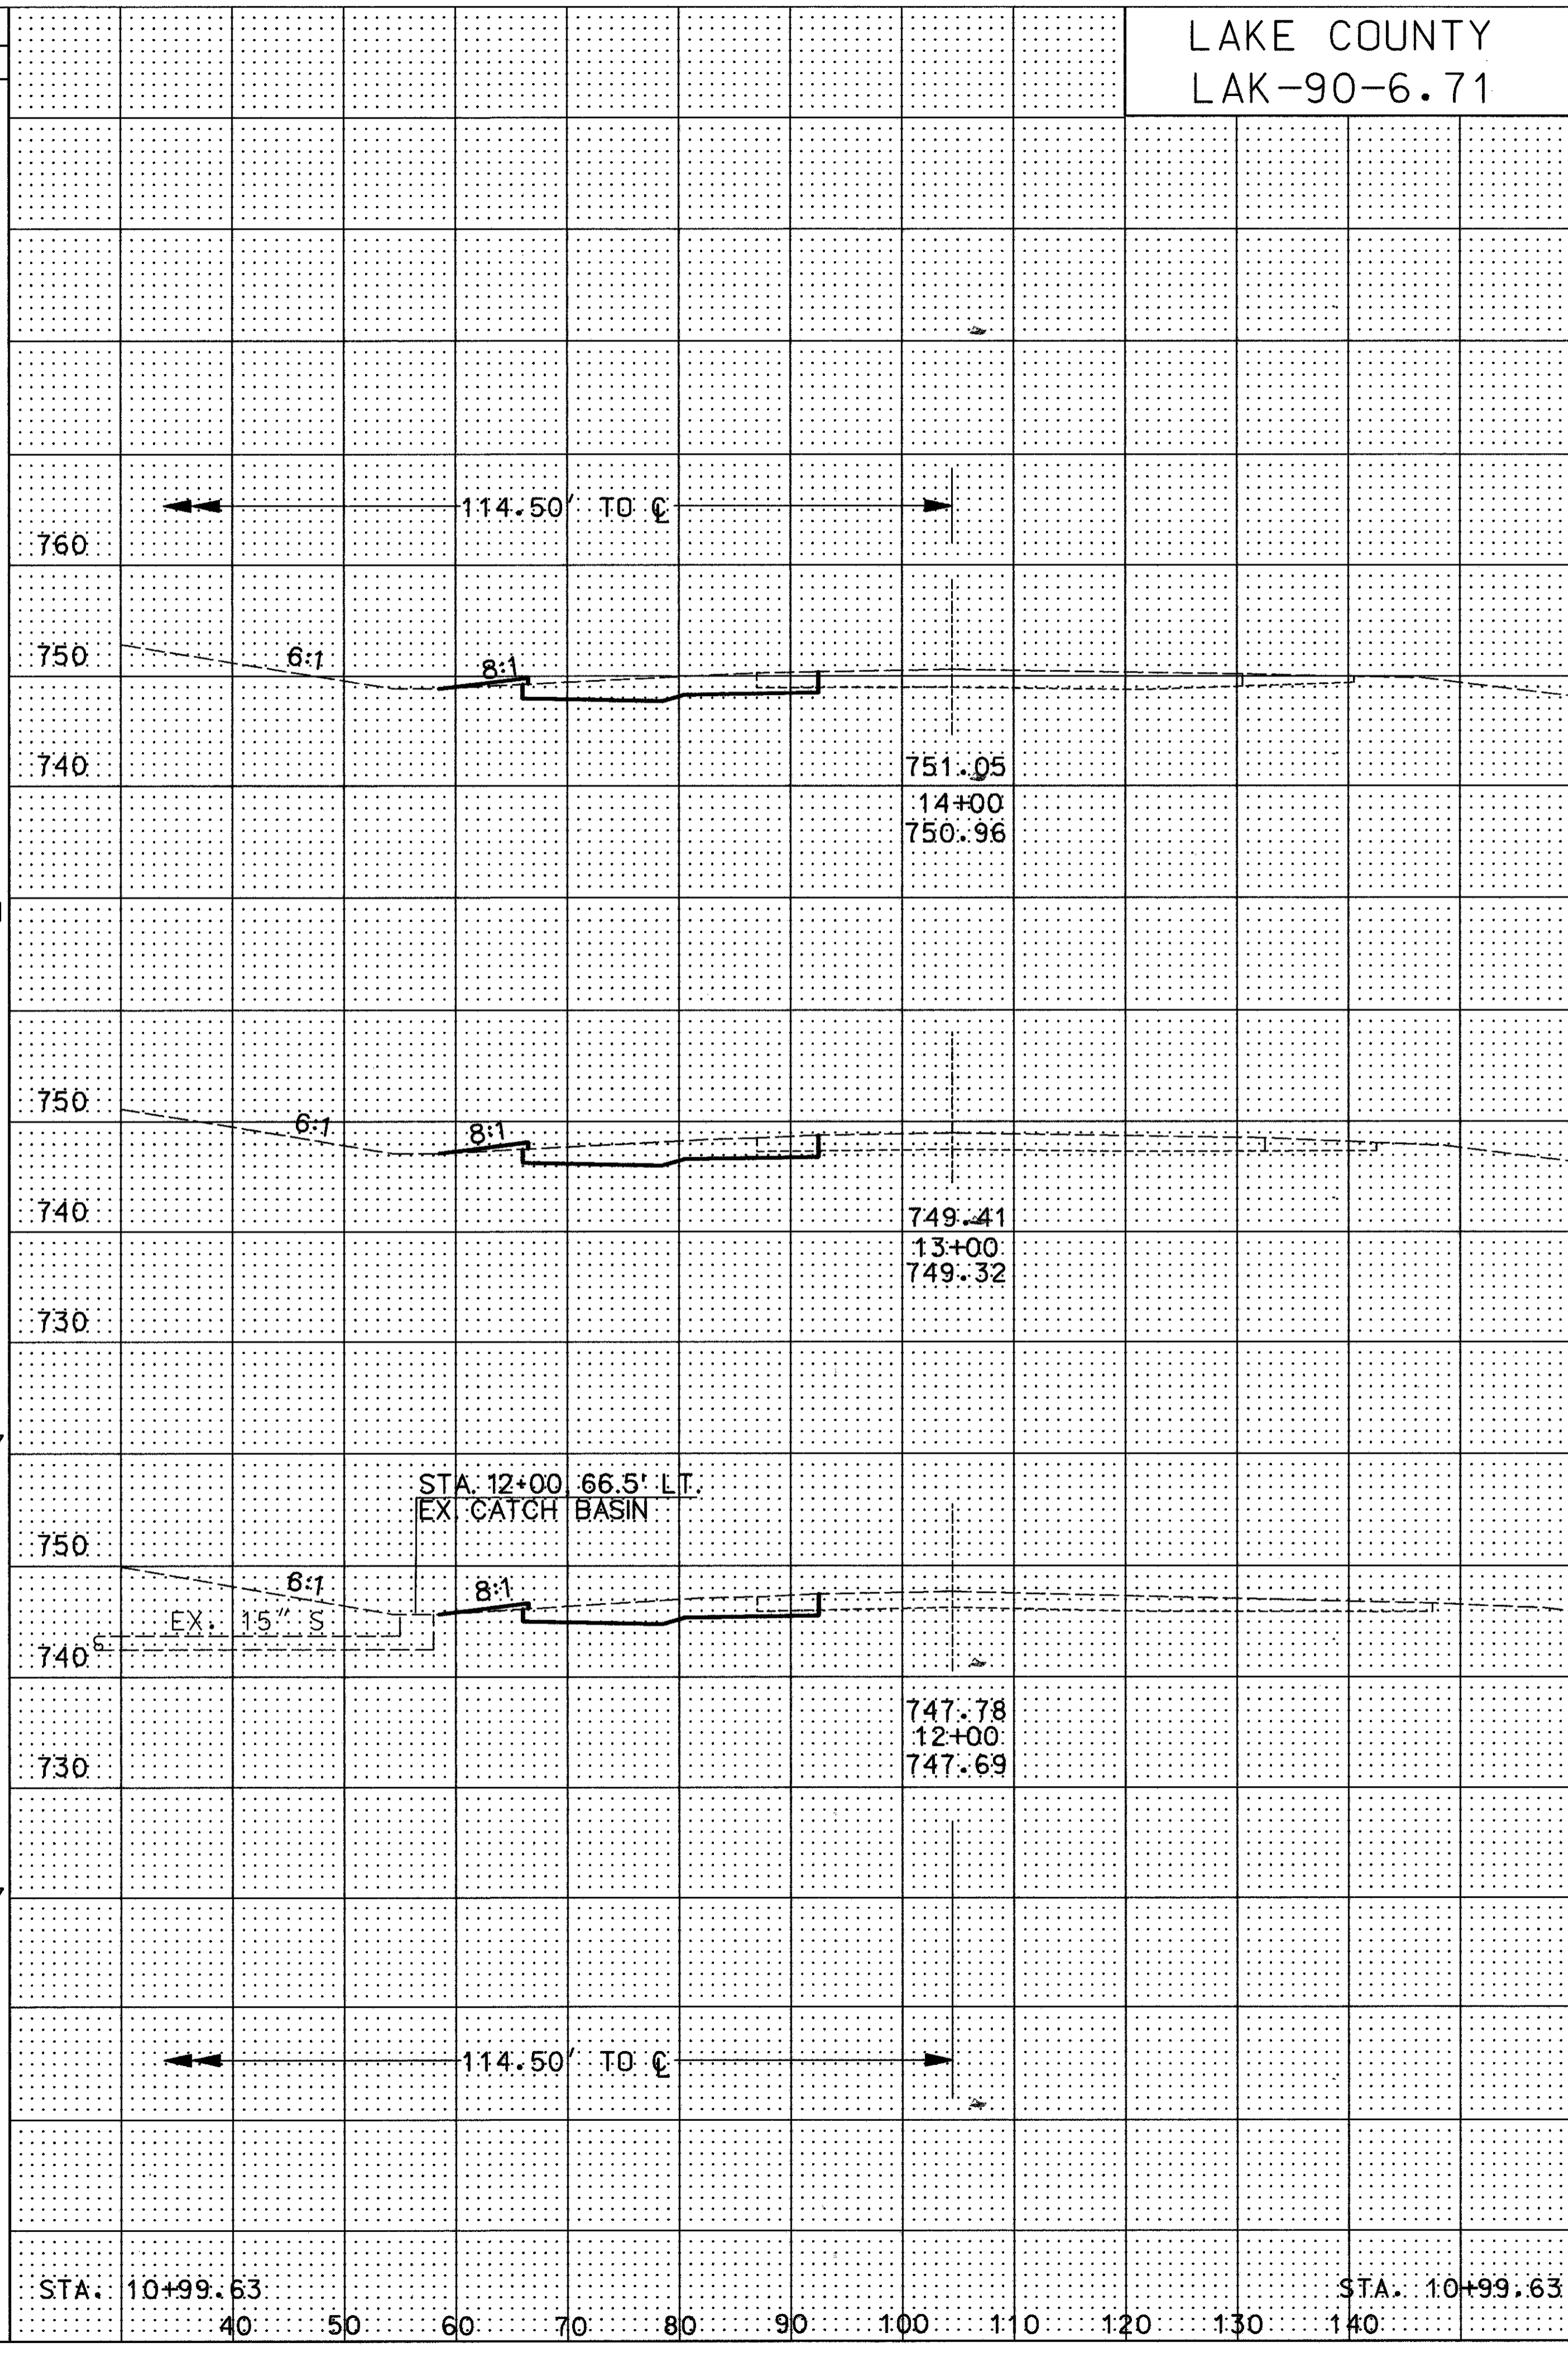

END AREA		VOLUME		SEEDING	
CUT	FILL	CUT	FILL	END WIDTH	SO. YDS.
43	2	159	7	43	2
43	2	161	8	43	2
44	2	161	7	44	2
43	2	162	7	43	2

LAKE COUNTY
LAK-90-6.71

OHIO
FHWA REGION 5
49
182

T:\DGN\LAK-90\CROSSSEC\5774G\AP.DGN

T:\DGN\LAK-90\CROSSSEC\5774G\AP.DGN

CROSS SECTIONS STA. 12+00 TO STA. 14+00 (WB) & STA. 12+00 TO STA. 14+00 (EB)