
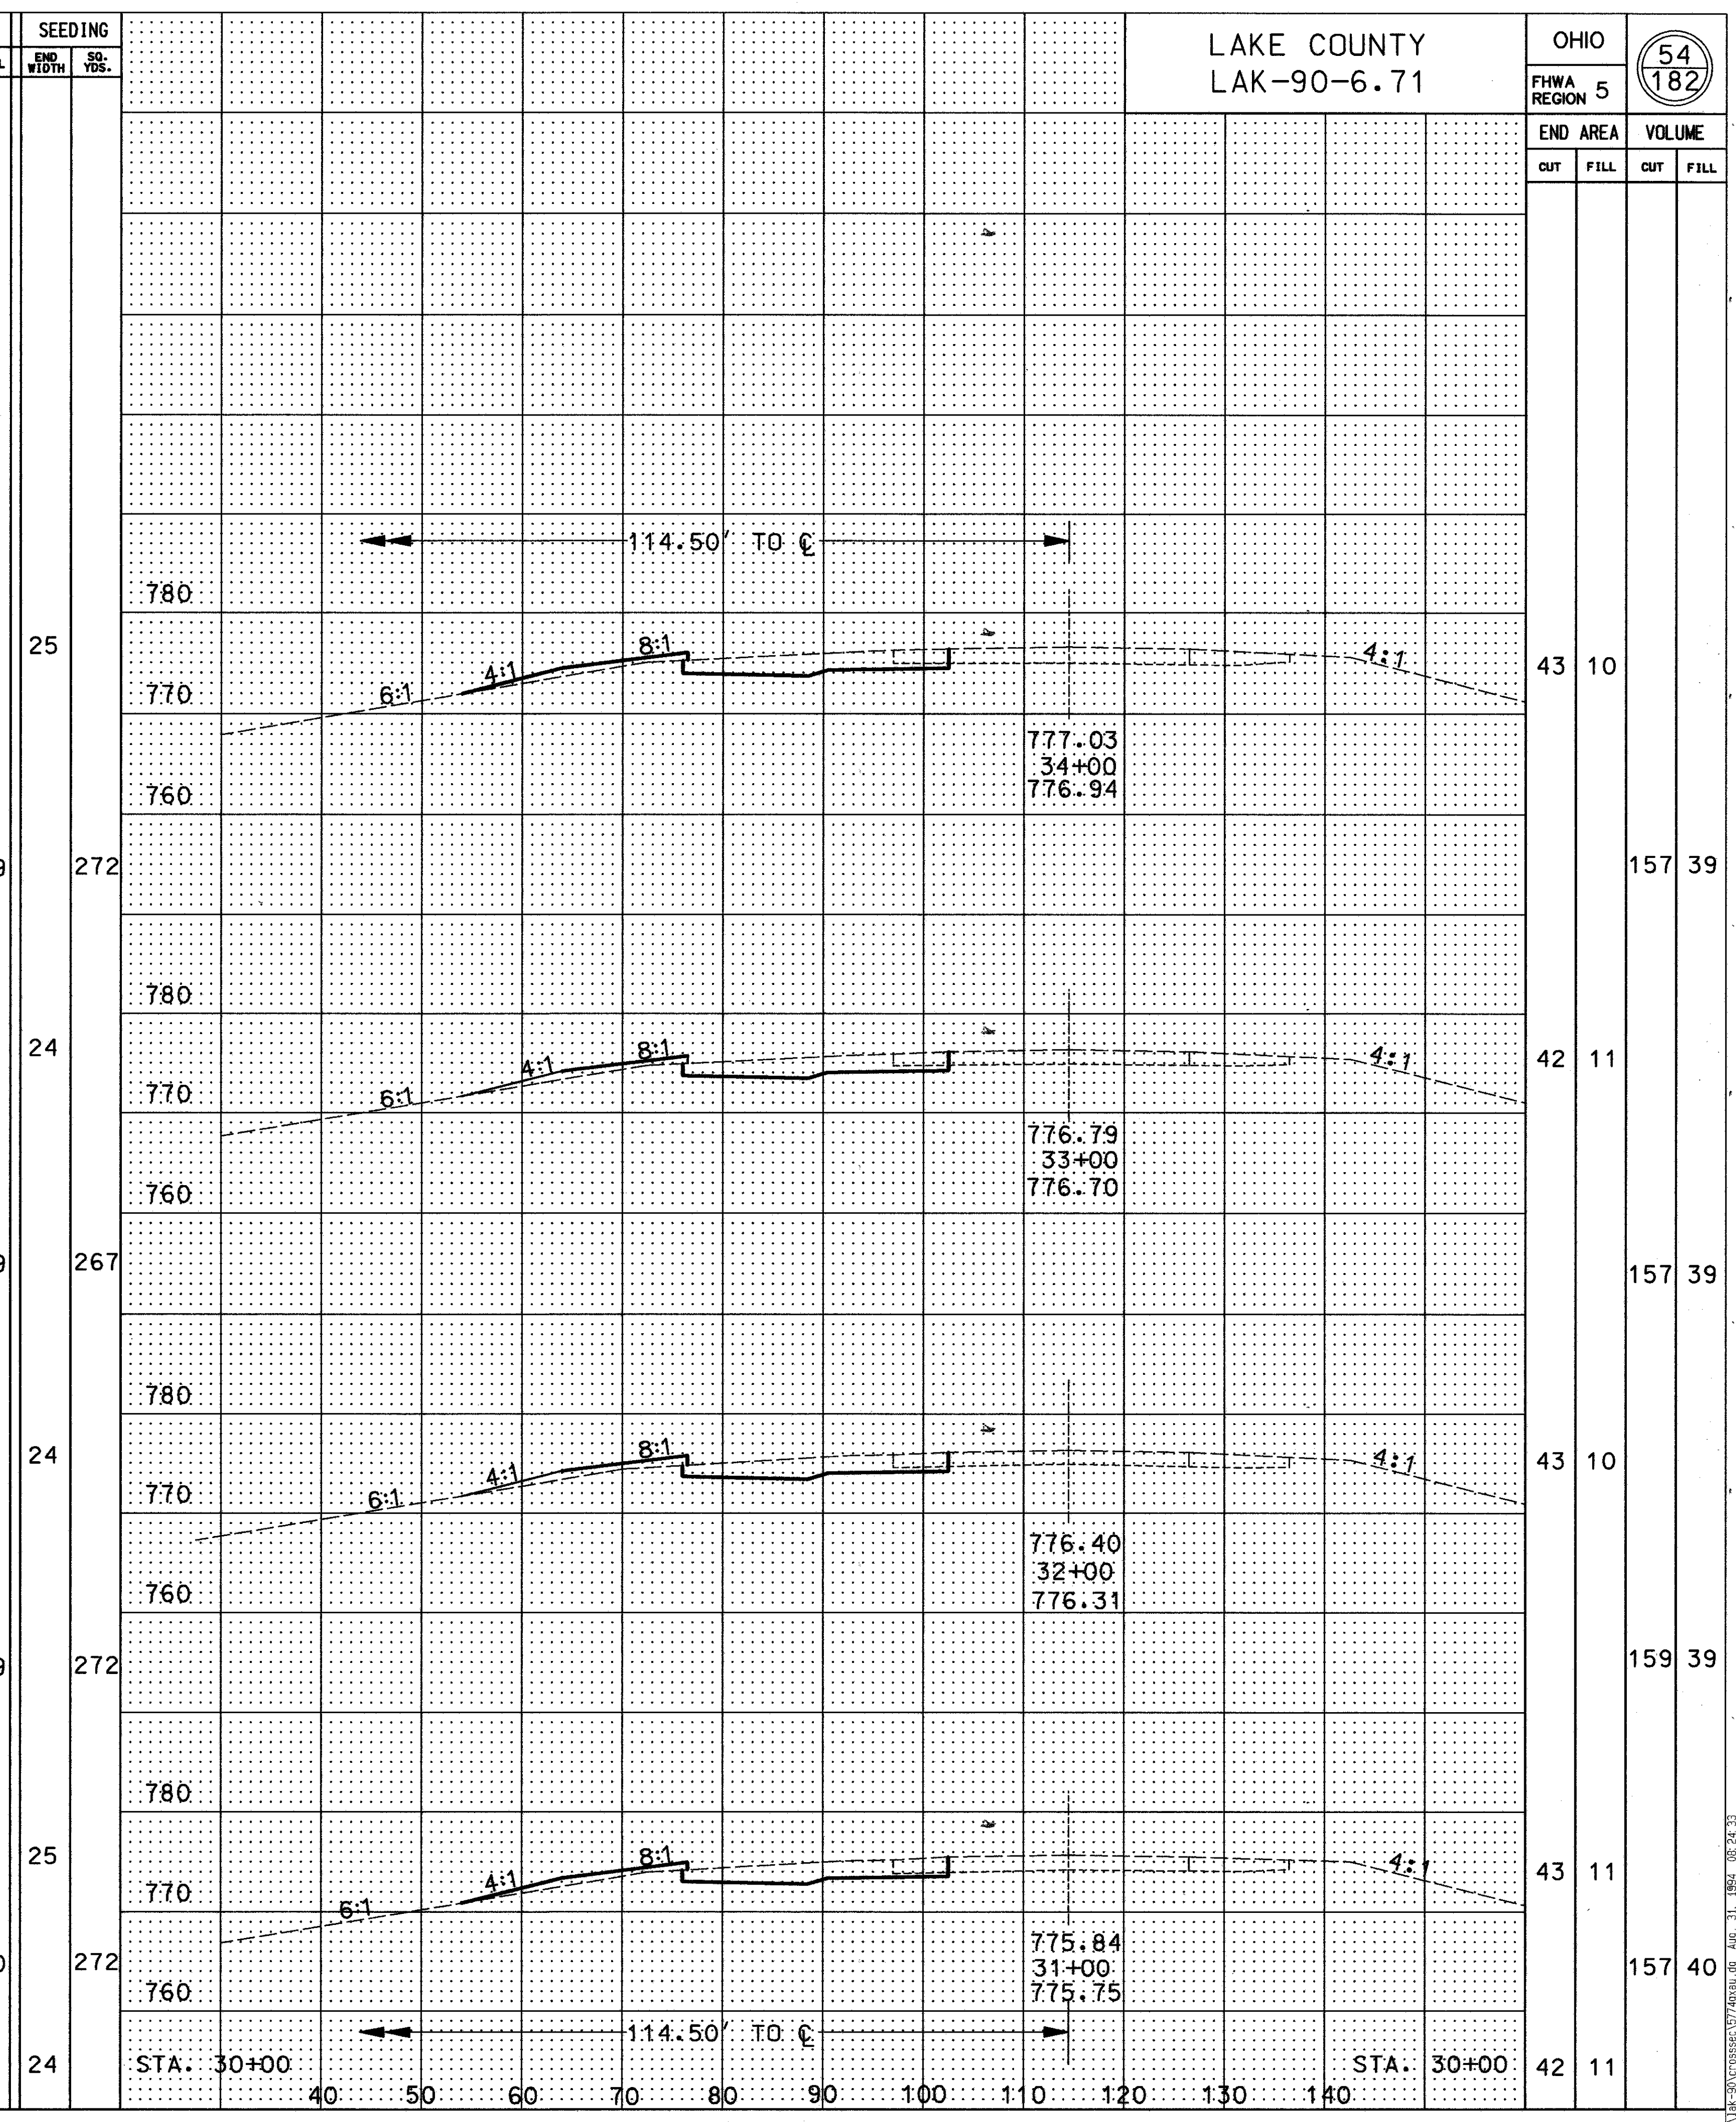


LAKE COUNTY
LAK-90-6.71

OHIO
FHWA REGION 5
54
182

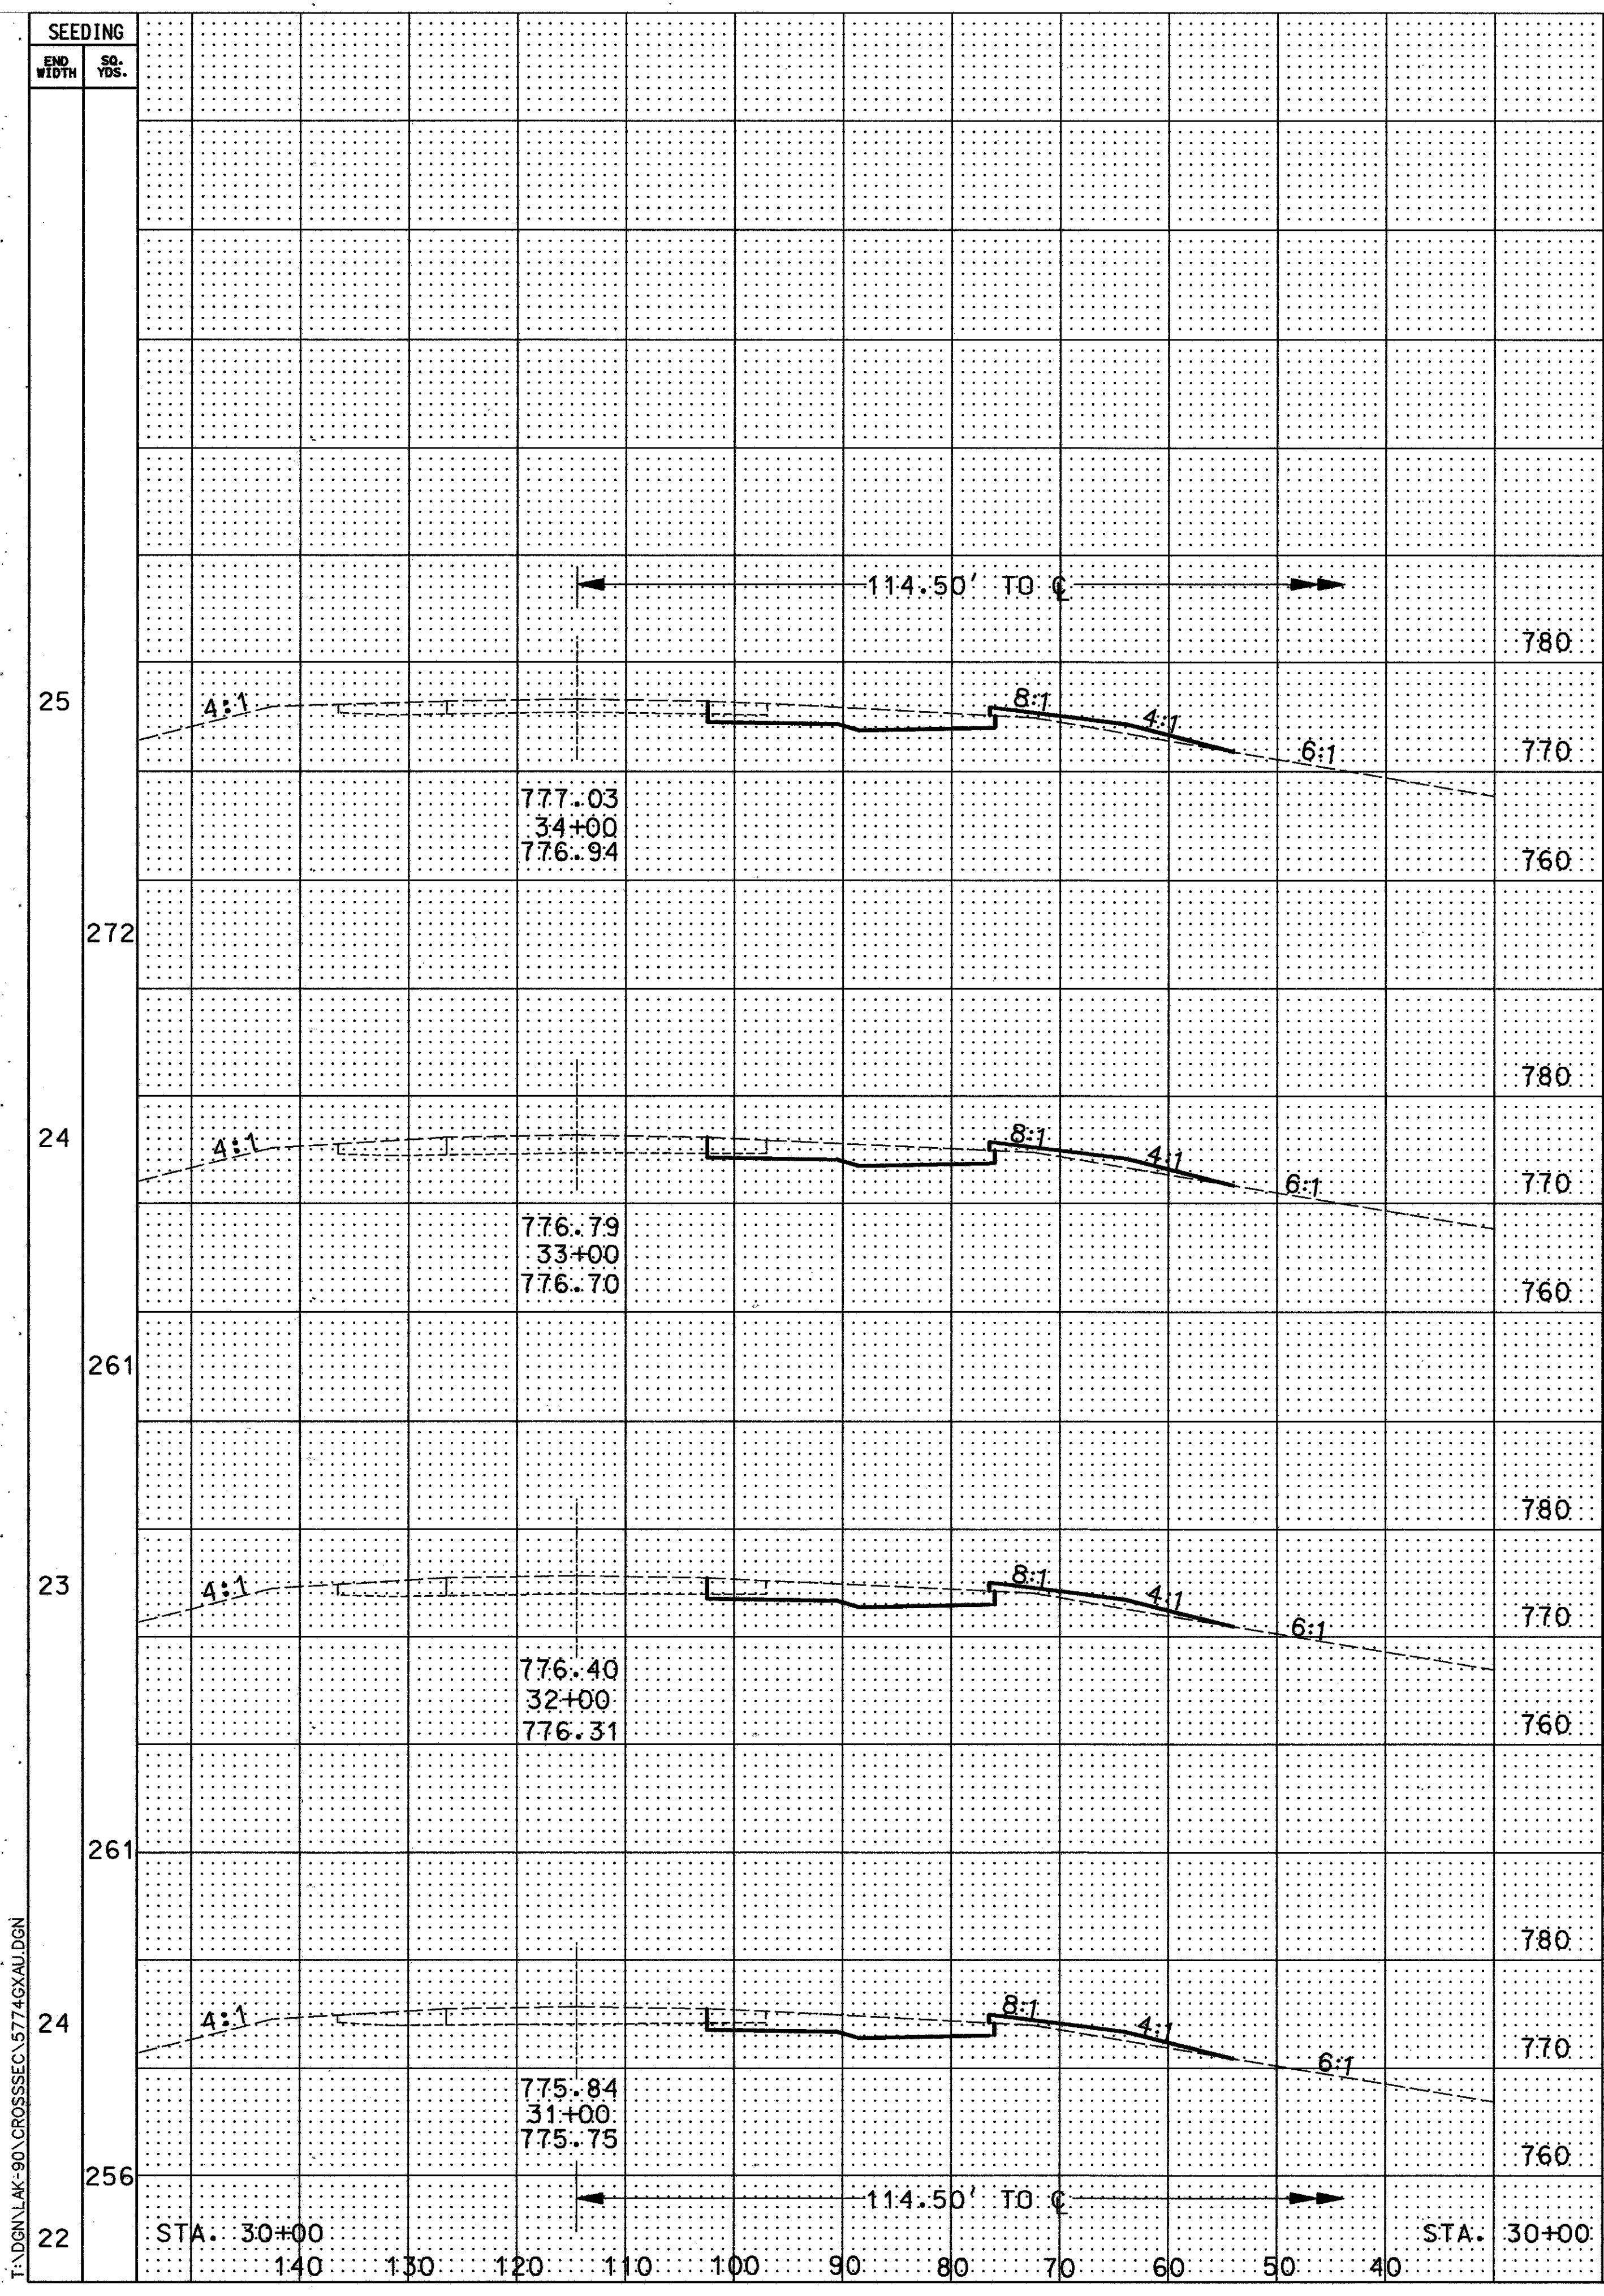

T:\DGN\LAK-90\CROSSSEC\5774GX4\LDGN

T:\DGN\LAK-90\CROSSSEC\5774GX4\LDGN

CROSS SECTIONS STA. 31+00 TO STA. 34+00 (WB) & STA. 31+00 TO STA. 34+00 (EB)