
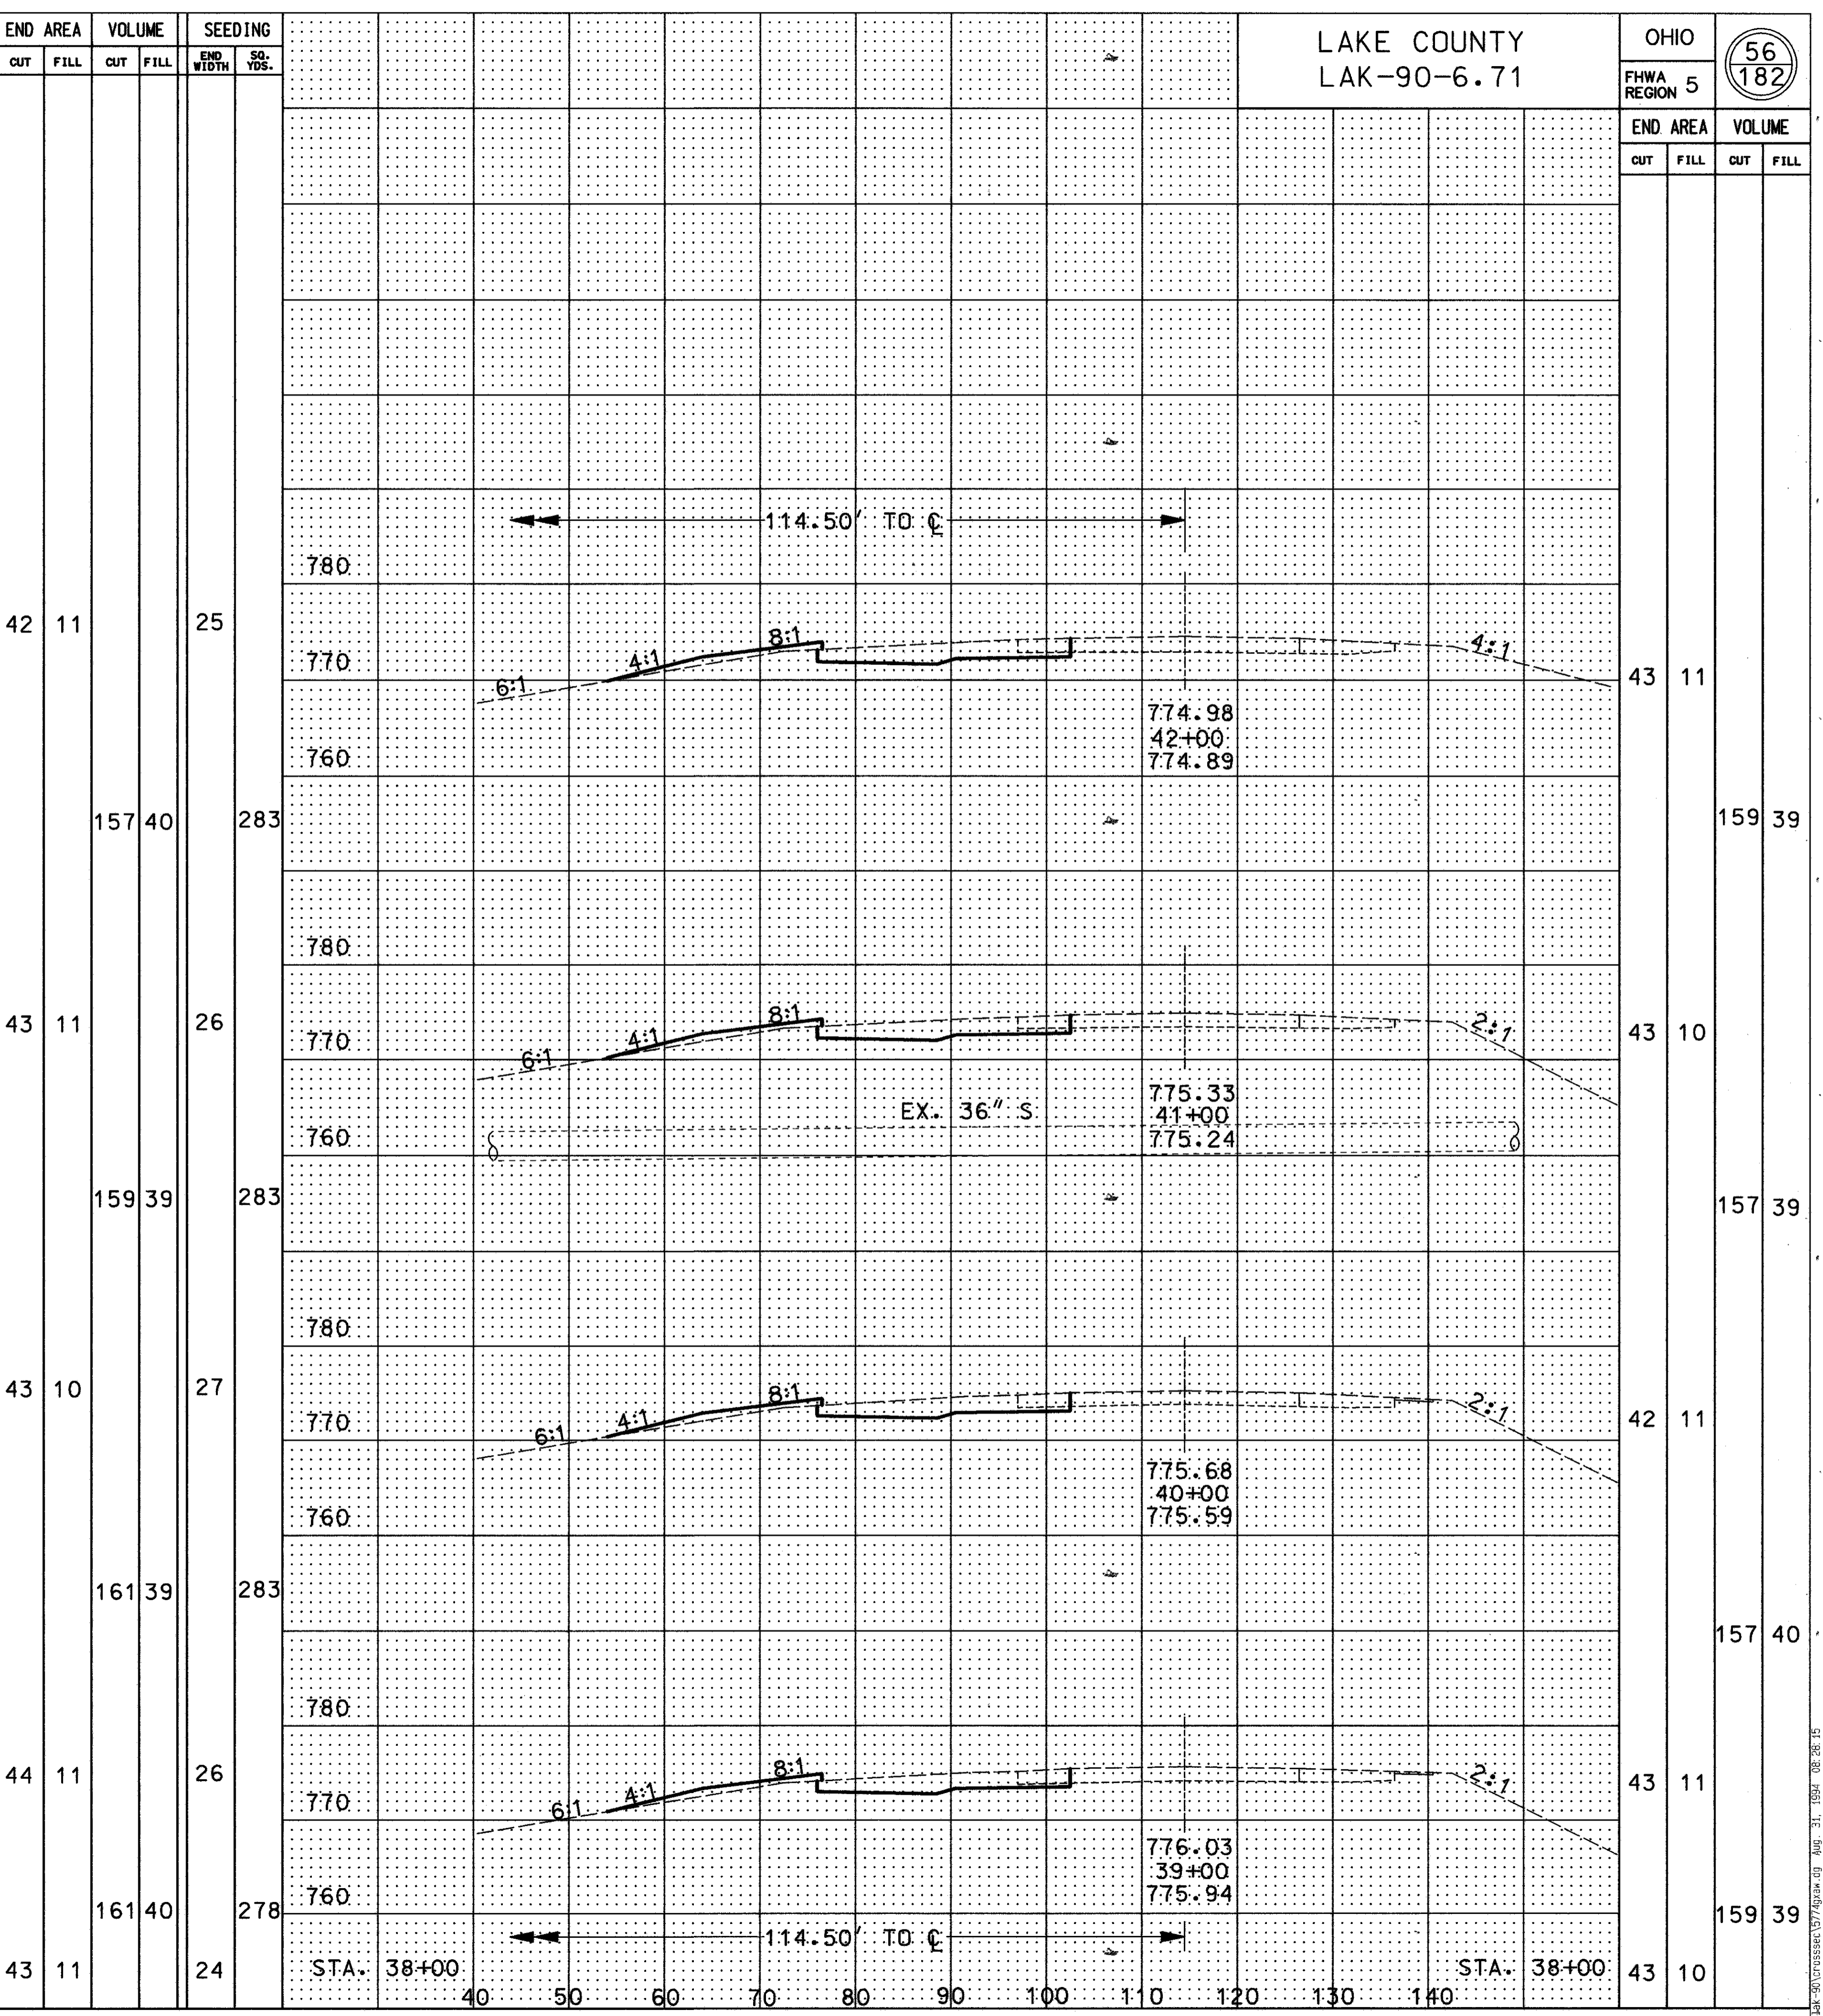


LAKE COUNTY
LAK-90-6.71

OHIO	56 182
FHWA REGION 5	
END AREA	VOLUME
CUT FILL	CUT FILL

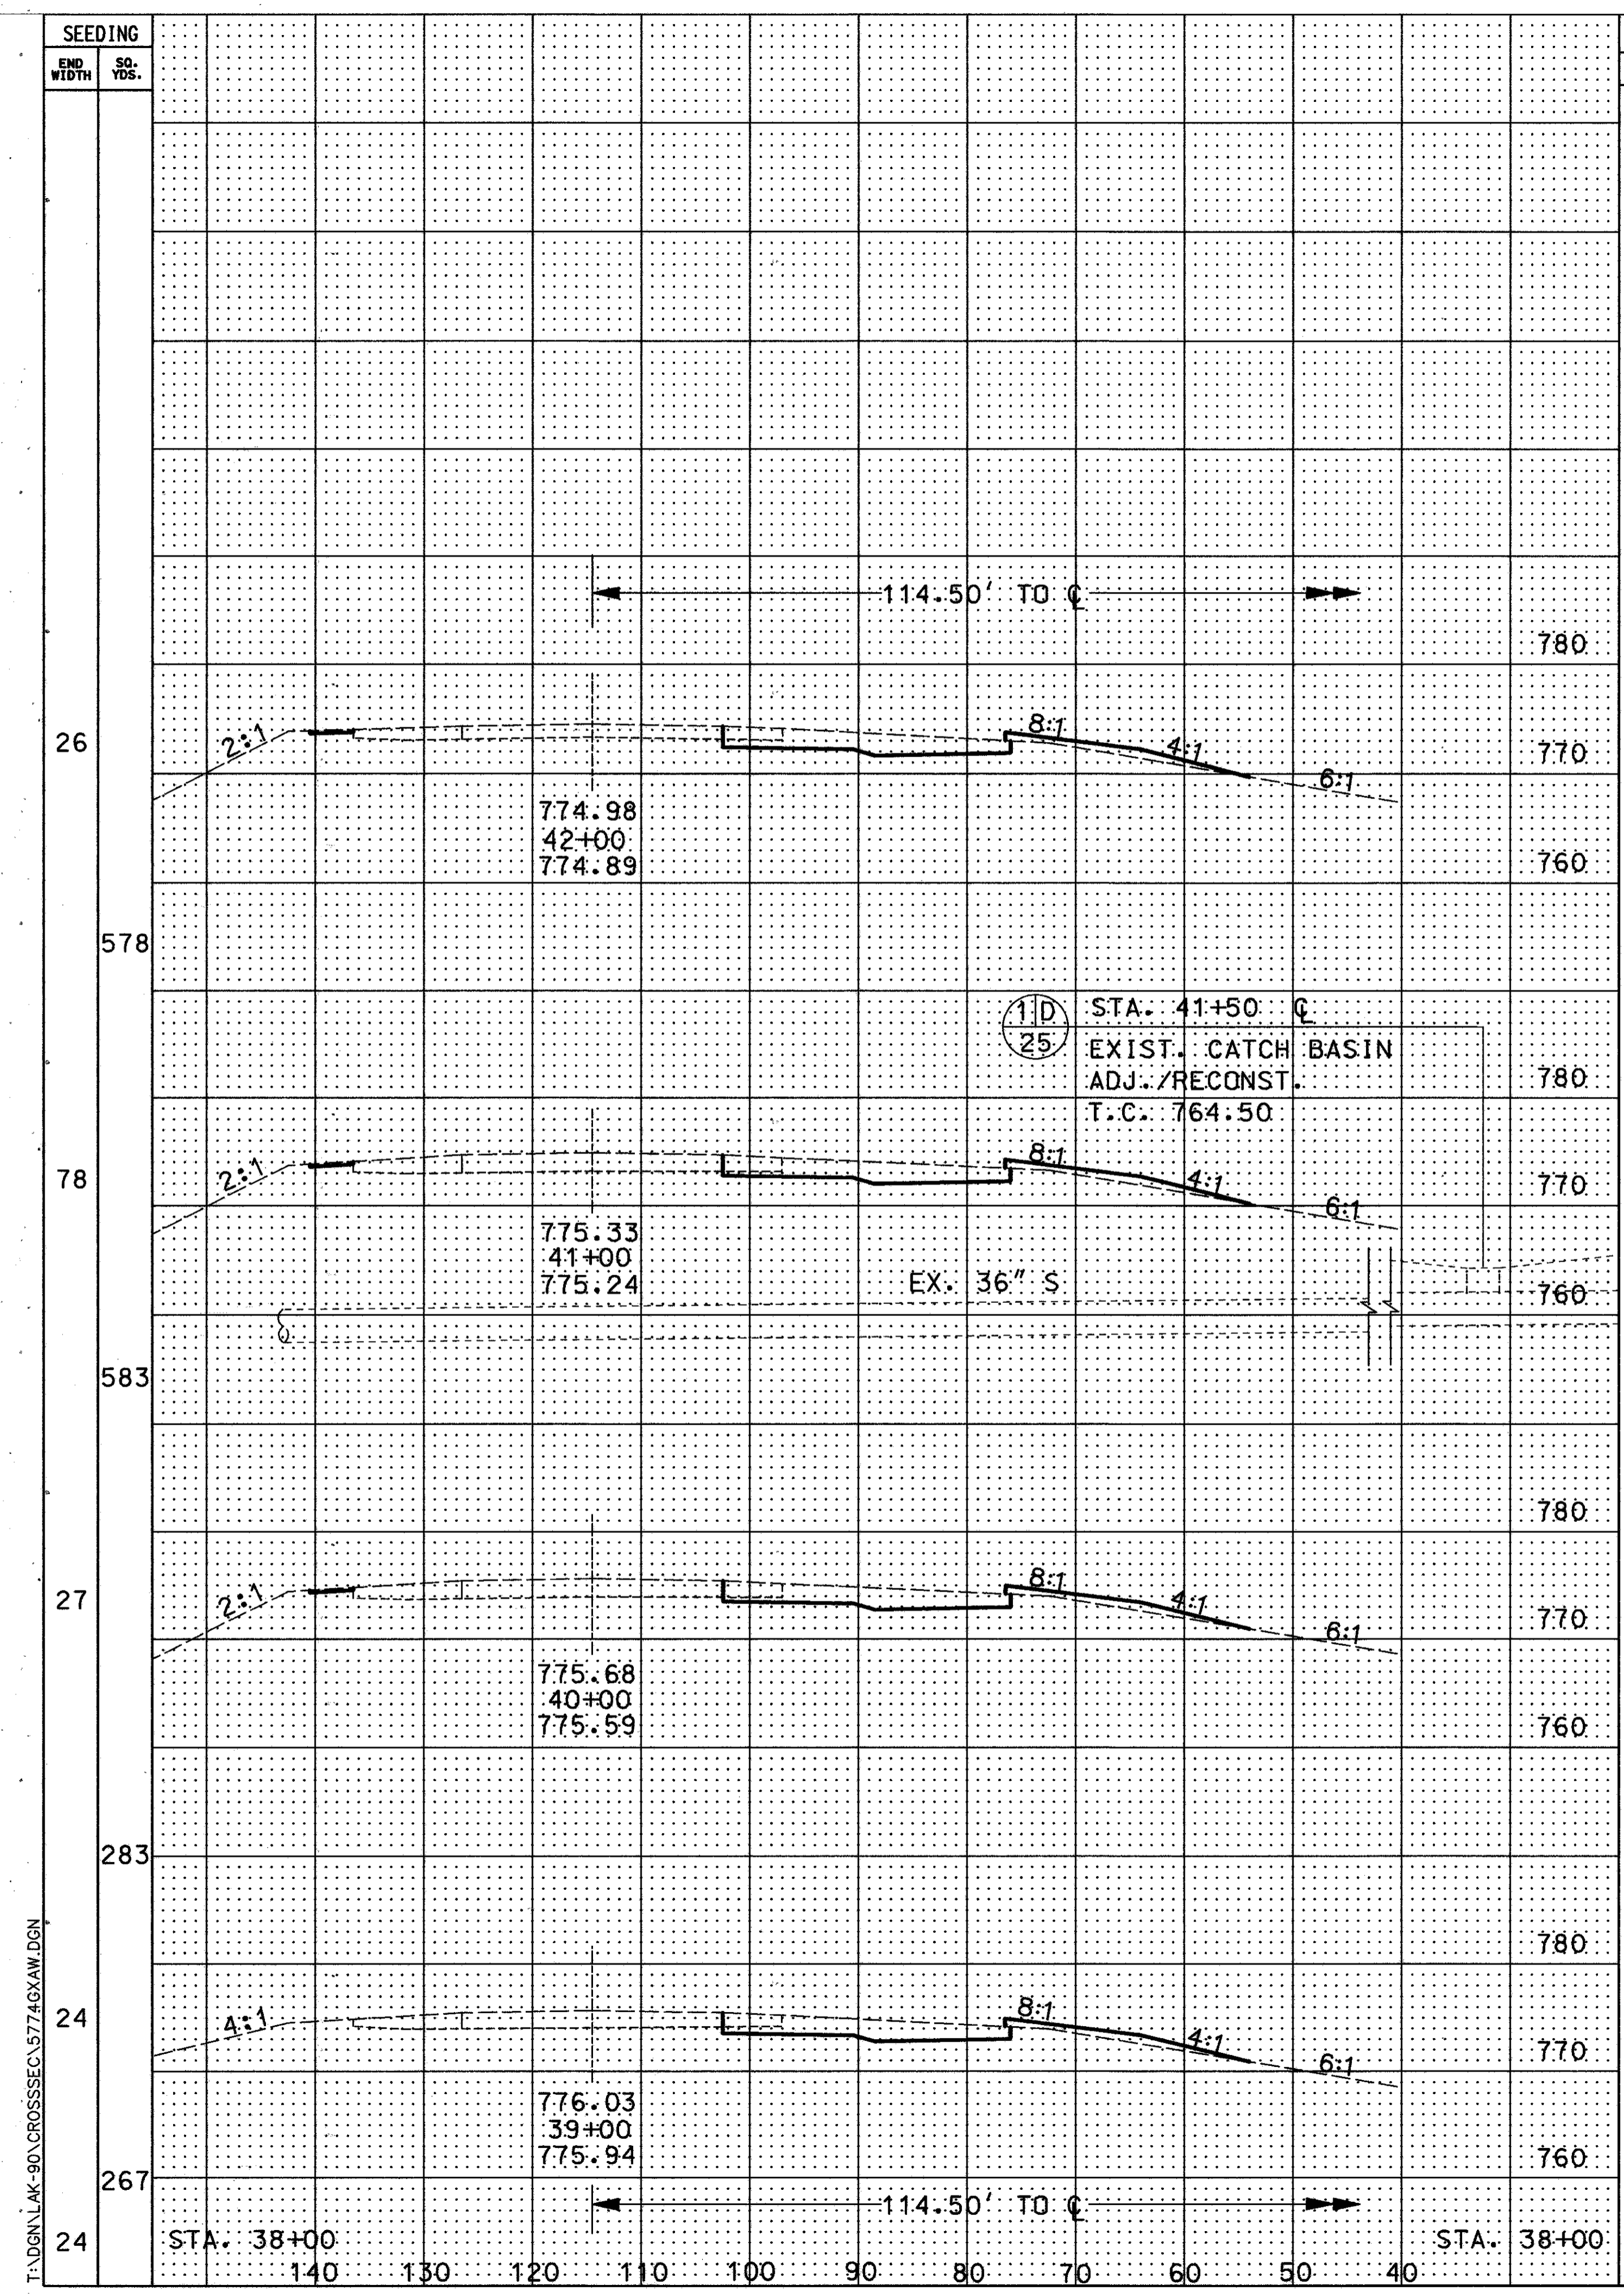

CROSS SECTIONS STA. 39+00 TO STA. 42+00 (WB) & STA. 39+00 TO STA. 42+00 (EB)

T:\DGN\LAK-90\CROSSSEC\5774GXAW.DGN

T:\DGN\LAK-90\CROSSSEC\5774GXAW.DGN