



LAKE COUNTY
LAK-90-6.71

OHIO
FHWA REGION 5
62
182

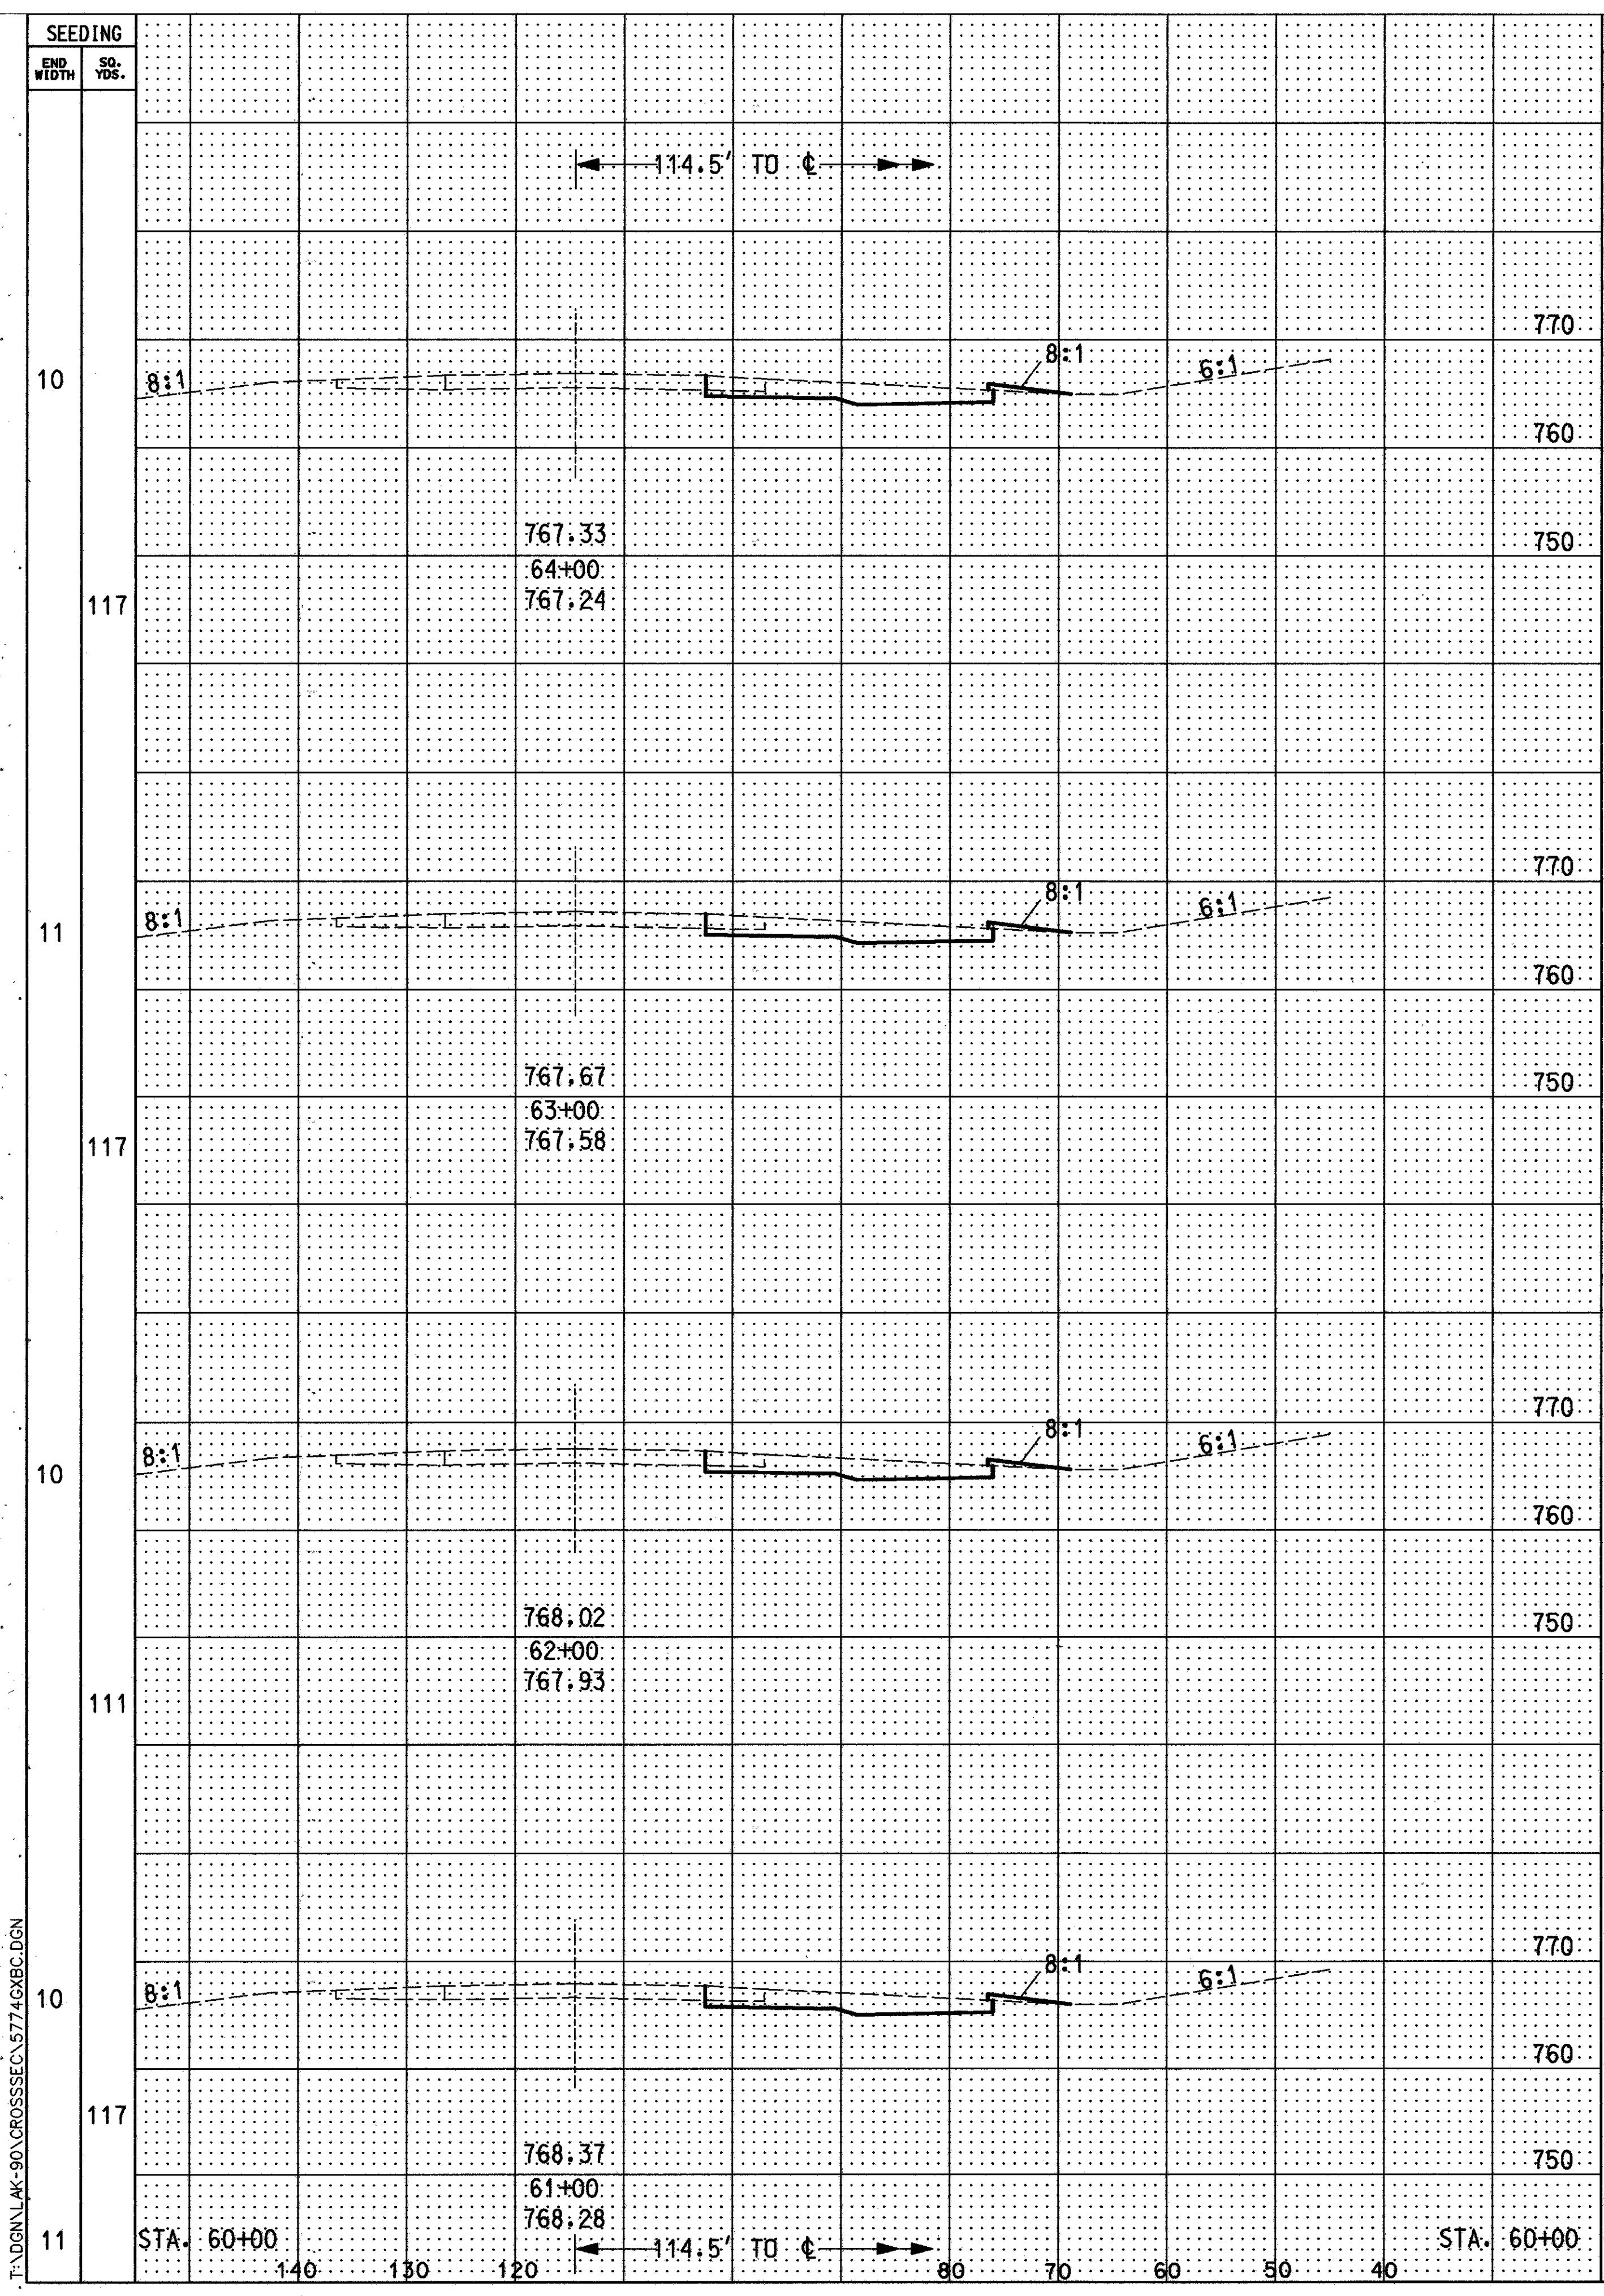

END AREA		VOLUME		SEEDING	
CUT	FILL	CUT	FILL	END WIDTH	SO. YDS.
43	2	43	2	10	10
44	2	44	2	11	11
43	2	43	2	10	10
43	2	43	2	10	10
42	2	42	2	11	11

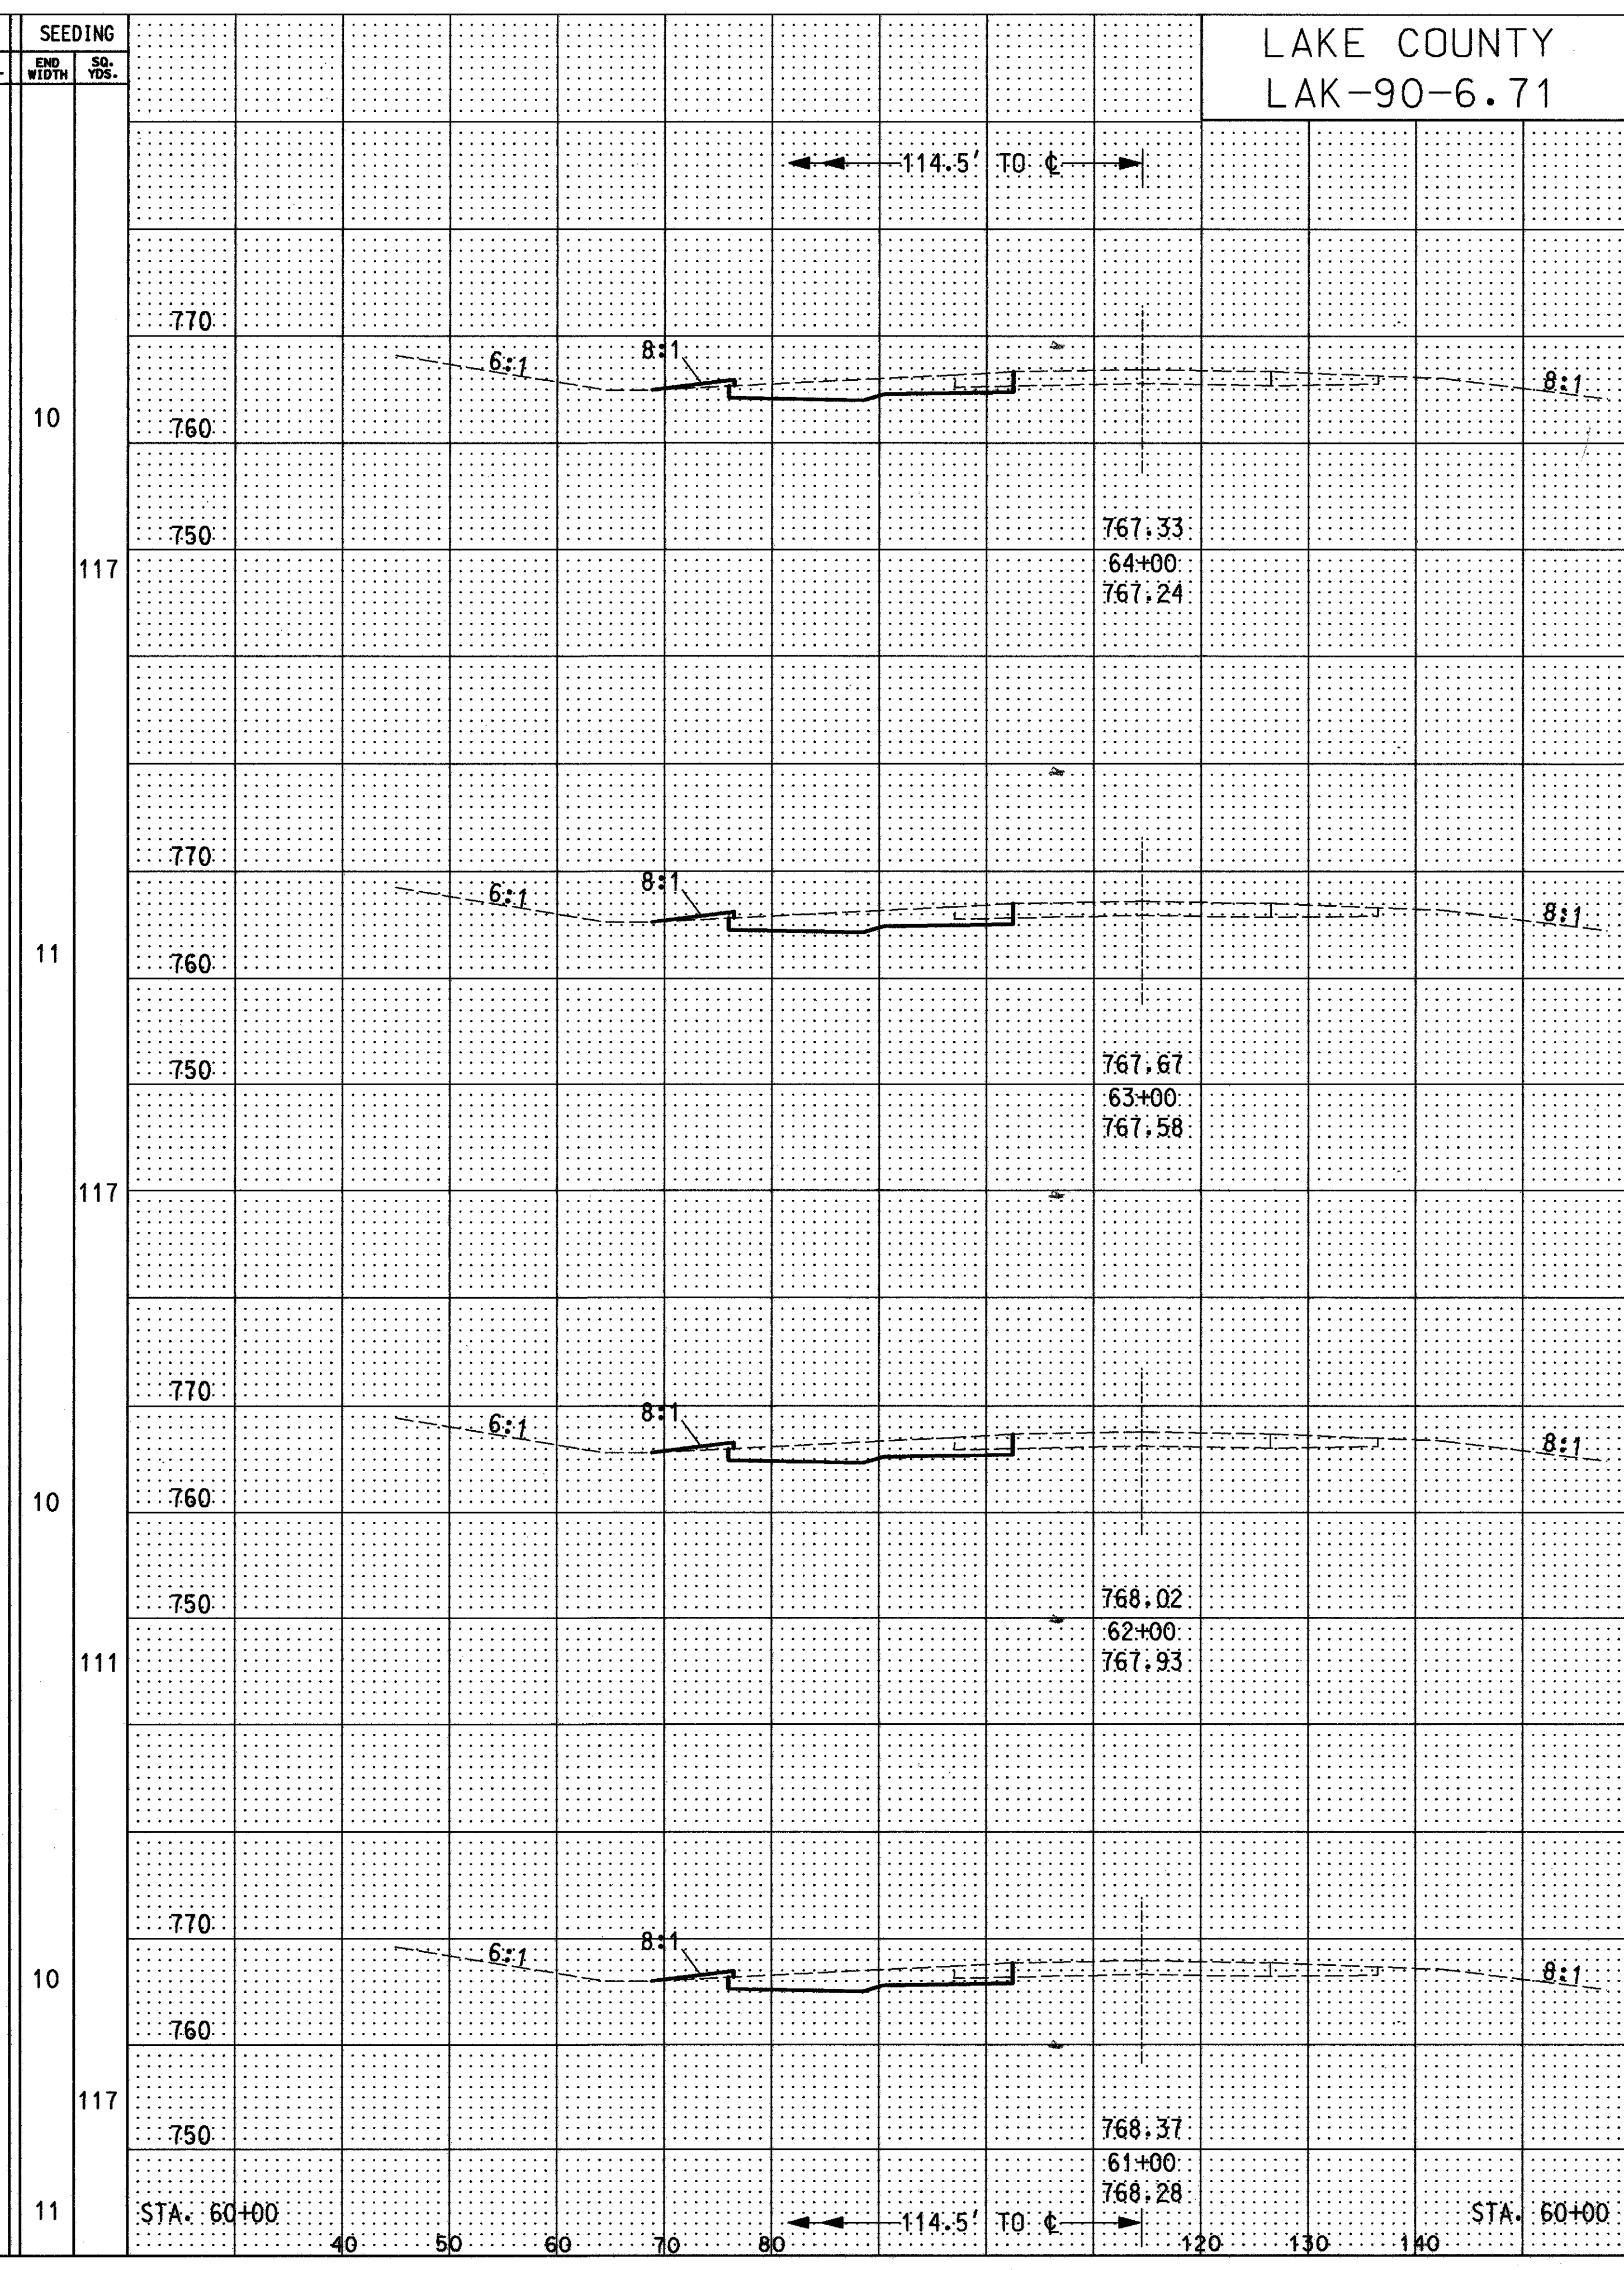

END AREA		VOLUME		SEEDING	
CUT	FILL	CUT	FILL	END WIDTH	SO. YDS.
42	2	42	2	10	10
43	2	43	2	11	11
43	2	43	2	10	10
43	2	43	2	10	10
43	2	43	2	11	11
42	2	42	2	11	11

T:\ADNALAK-90\CROSSSEC\5774GXB.C.DGN

T:\ADNALAK-90\CROSSSEC\5774GXB.C.DGN

CROSS SECTION STA. 61+00 TO STA. 64+00 (WB) STA. 61+00 TO STA. 64+00 (EB)