


END AREA		VOLUME		SEEDING	
CUT	FILL	CUT	FILL	END WIDTH	SO. YDS.
43	2	43	2	11	117
43	2	43	2	10	128
42	2	42	2	13	156
44	2	44	2	15	139
43	2	43	2	10	10
159	8	159	8		
161	7	161	7		

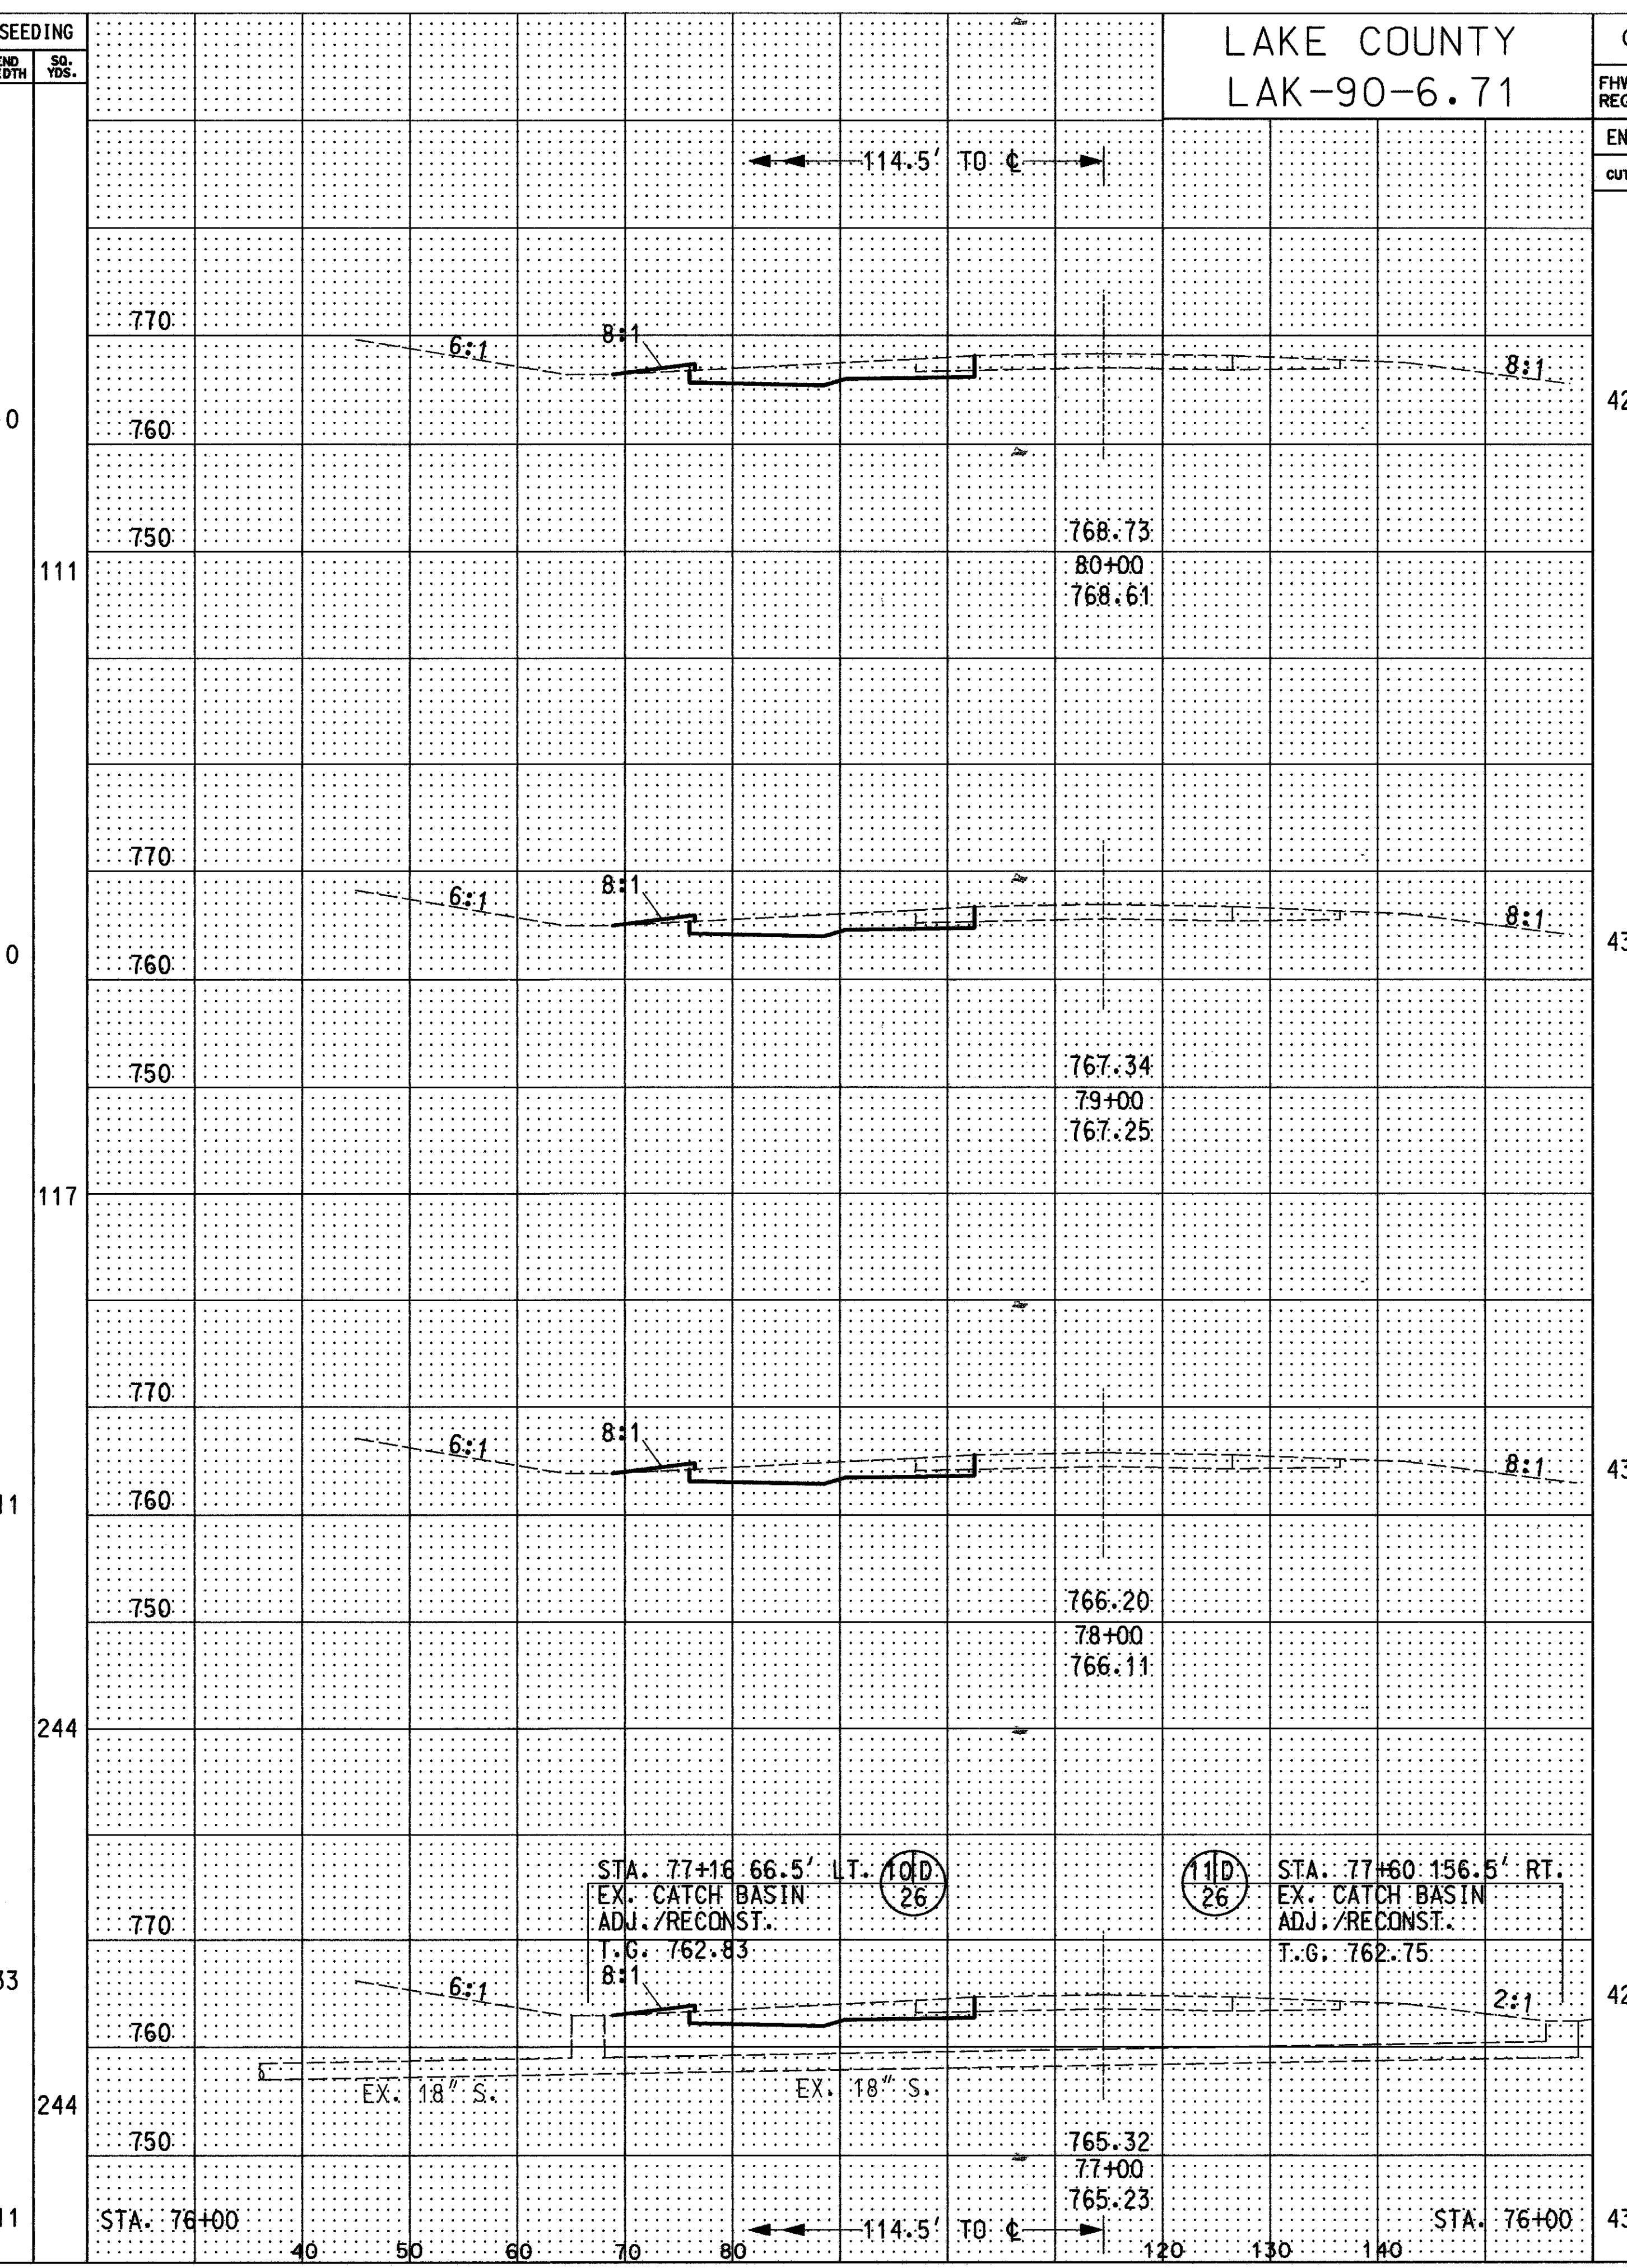

END AREA		VOLUME		SEEDING	
CUT	FILL	CUT	FILL	END WIDTH	SO. YDS.
42	2	42	2	10	111
43	2	43	2	10	117
43	2	43	2	11	244
42	2	42	2	33	244
43	2	43	2	11	10
157	7	157	7		
157	8	157	8		
157	7	157	7		

LAKE COUNTY
LAK-90-6.71

OHIO
FHWA
REGION 5

END AREA
CUT FILL

VOLUME
CUT FILL

END AREA	VOLUME
CUT	FILL
42	2
157	7
43	2
159	8
43	2
159	8
43	2
157	8
42	2
157	7
43	2

CROSS SECTION STA. 77+00 TO STA. 80+00 (WB) STA. 77+00 TO STA. 80+00 (EB)

T:\DGN\LAK-90\CROSSSEC\5774\XBG.DGN

DATE: 05-11-88