


END AREA	VOLUME	
	CUT	FILL
30		
31		
30		
111		
111		
30		

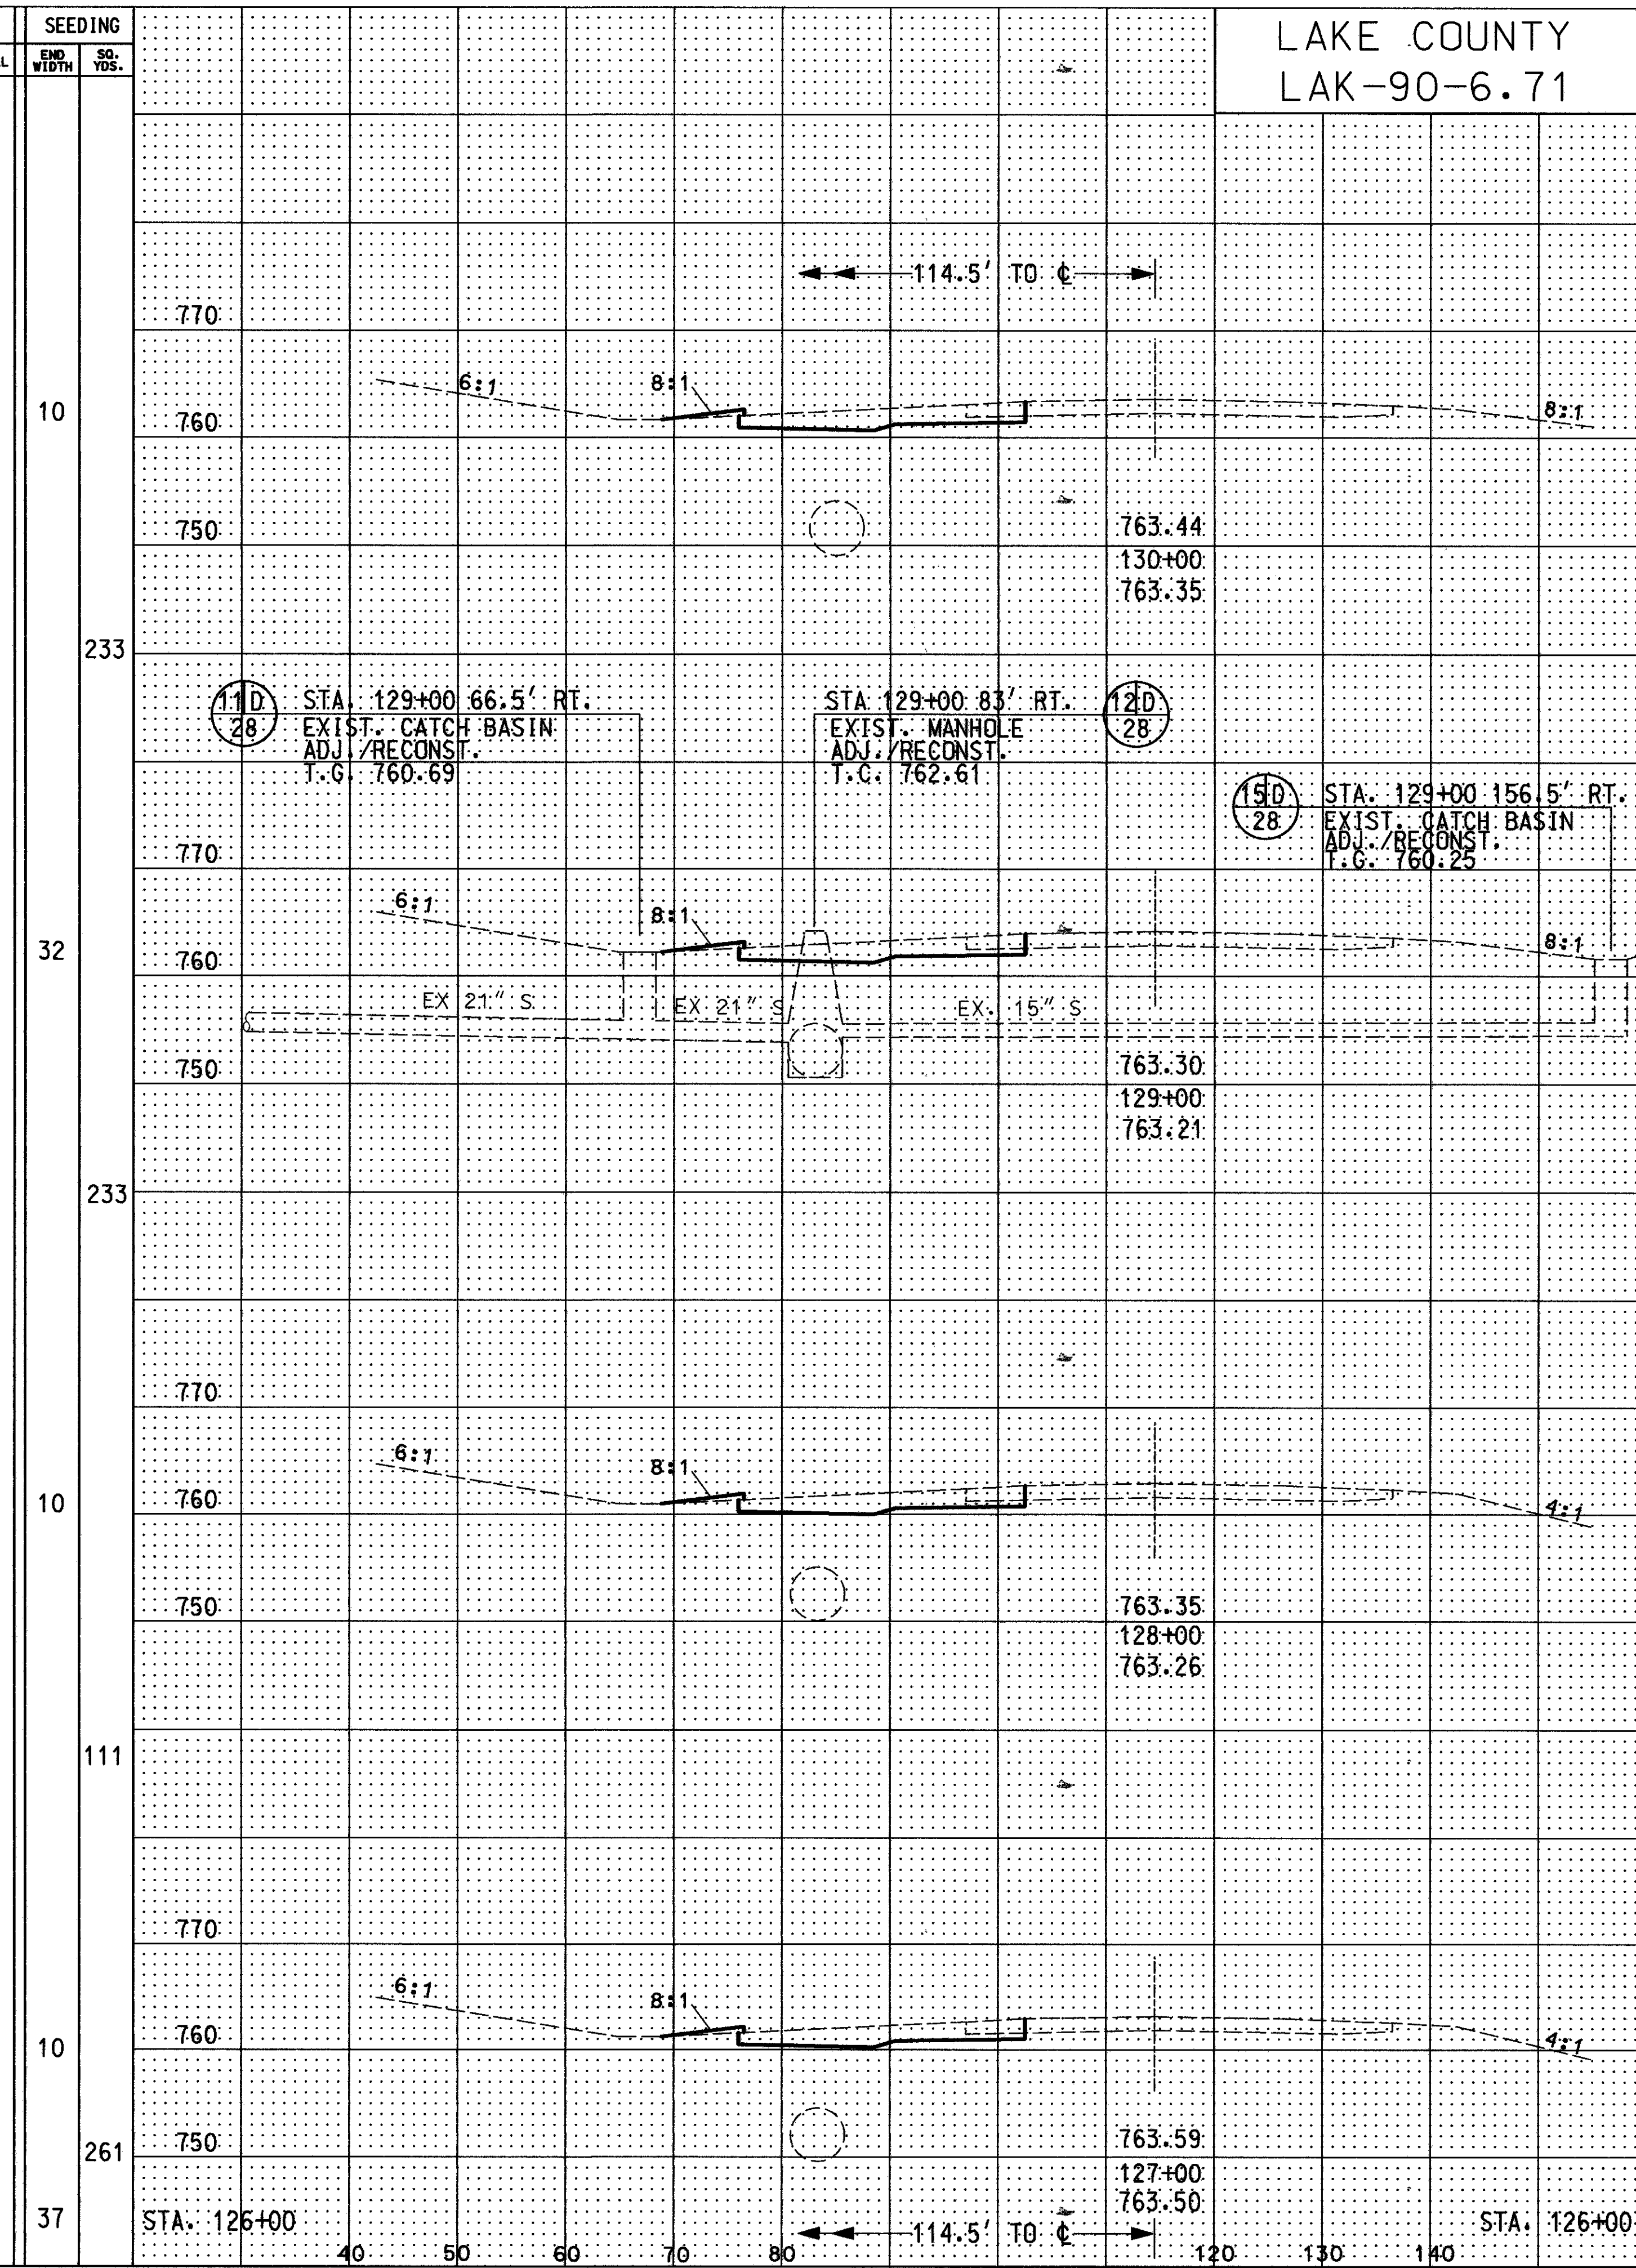

END AREA	VOLUME	
	CUT	FILL
42	2	
43	3	
43	2	
161	7	
44	2	
161	8	
43	2	

LAKE COUNTY
LAK-90-6.71

OHIO
FHWA REGION 5
79
182

CROSS SECTION STA. 127+00 TO STA. 130+00 (WB) STA. 127+00 TO STA. 130+00 (EB)

T:\DGN\LAK-90\CROSSSEC\5774\XBT.DGN

Copyright © 2004 by Bentley Systems, Incorporated. All rights reserved.