


END AREA		VOLUME	
CUT	FILL	CUT	FILL
29		109	
30		109	
29		107	
29		109	
30		109	

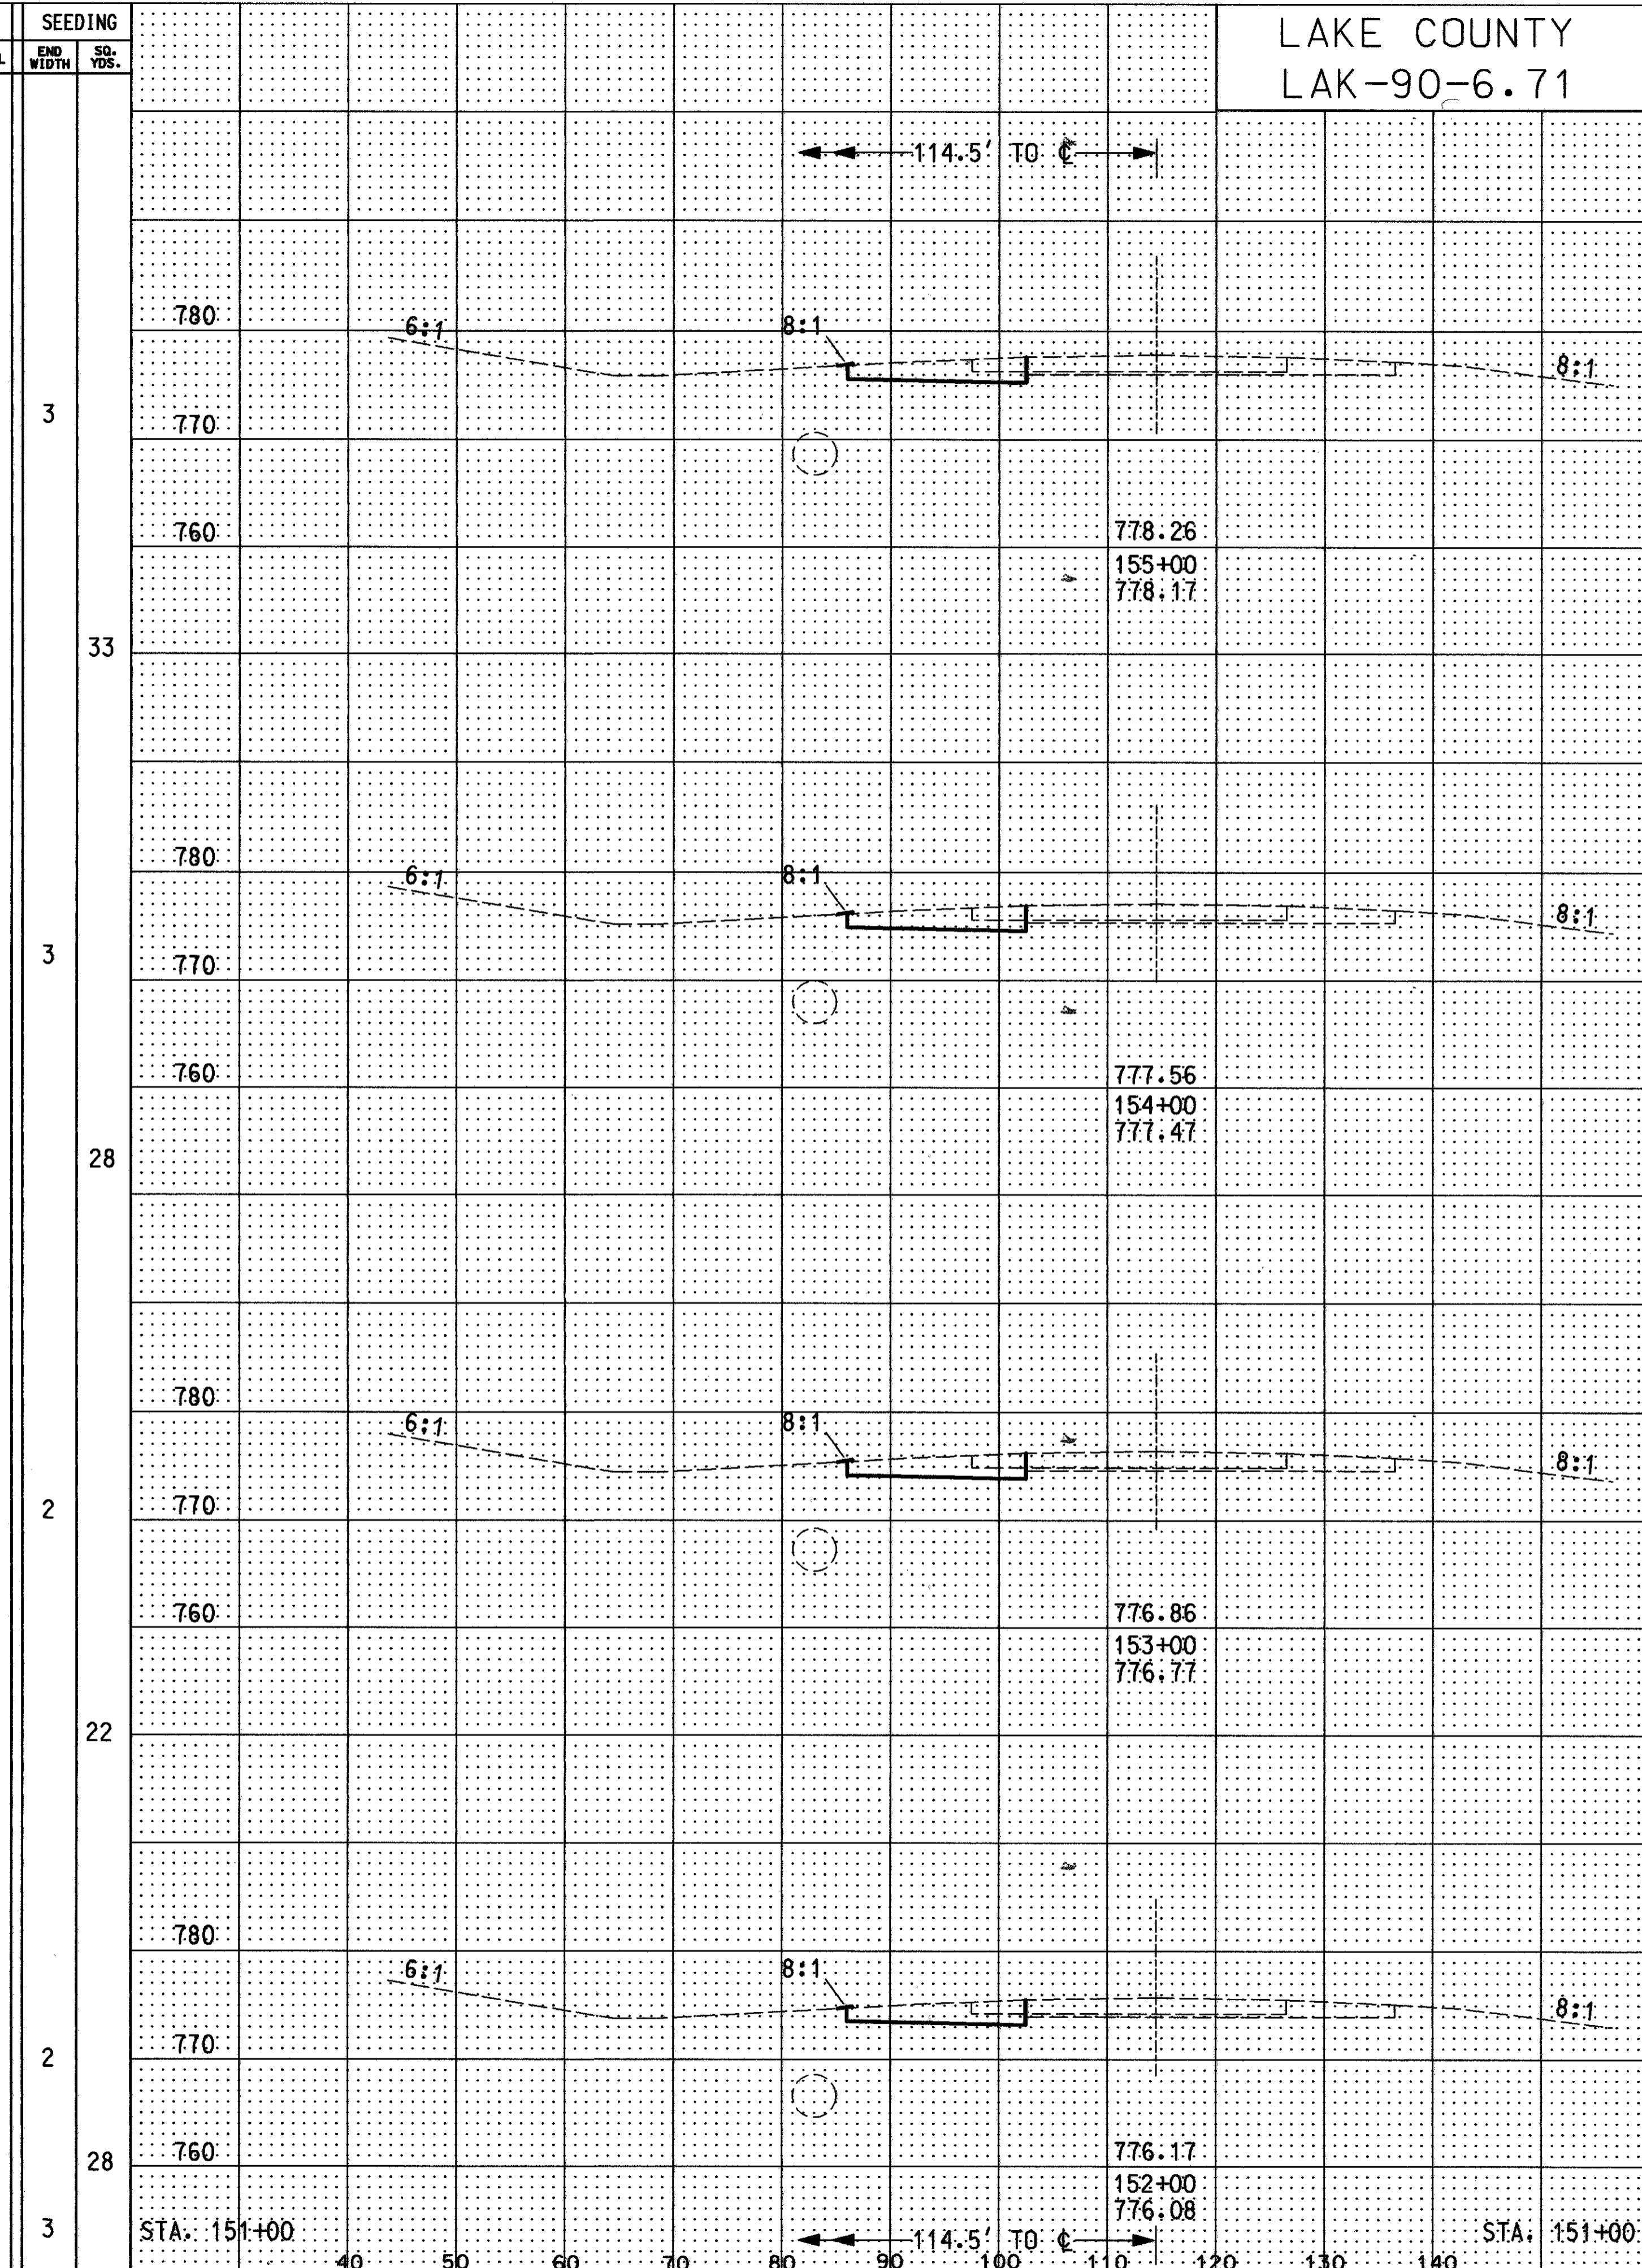

END AREA		VOLUME	
CUT	FILL	CUT	FILL
31		113	
30		109	
29		109	
30		109	
29		109	

LAKE COUNTY
LAK-90-6.71

OHIO
FHWA REGION 5
85
182

T:\DGN\LAK-90\CROSSSEC\5774GXBZ.DGN

T:\DGN\LAK-90\CROSSSEC\5774GXBZ.DGN

CROSS SECTION STA. 152+00 TO STA. 155+00 (WB) & STA. 152+00 TO STA. 155+00 (EB)