



SEEDING
END WIDTH SQ. YDS.

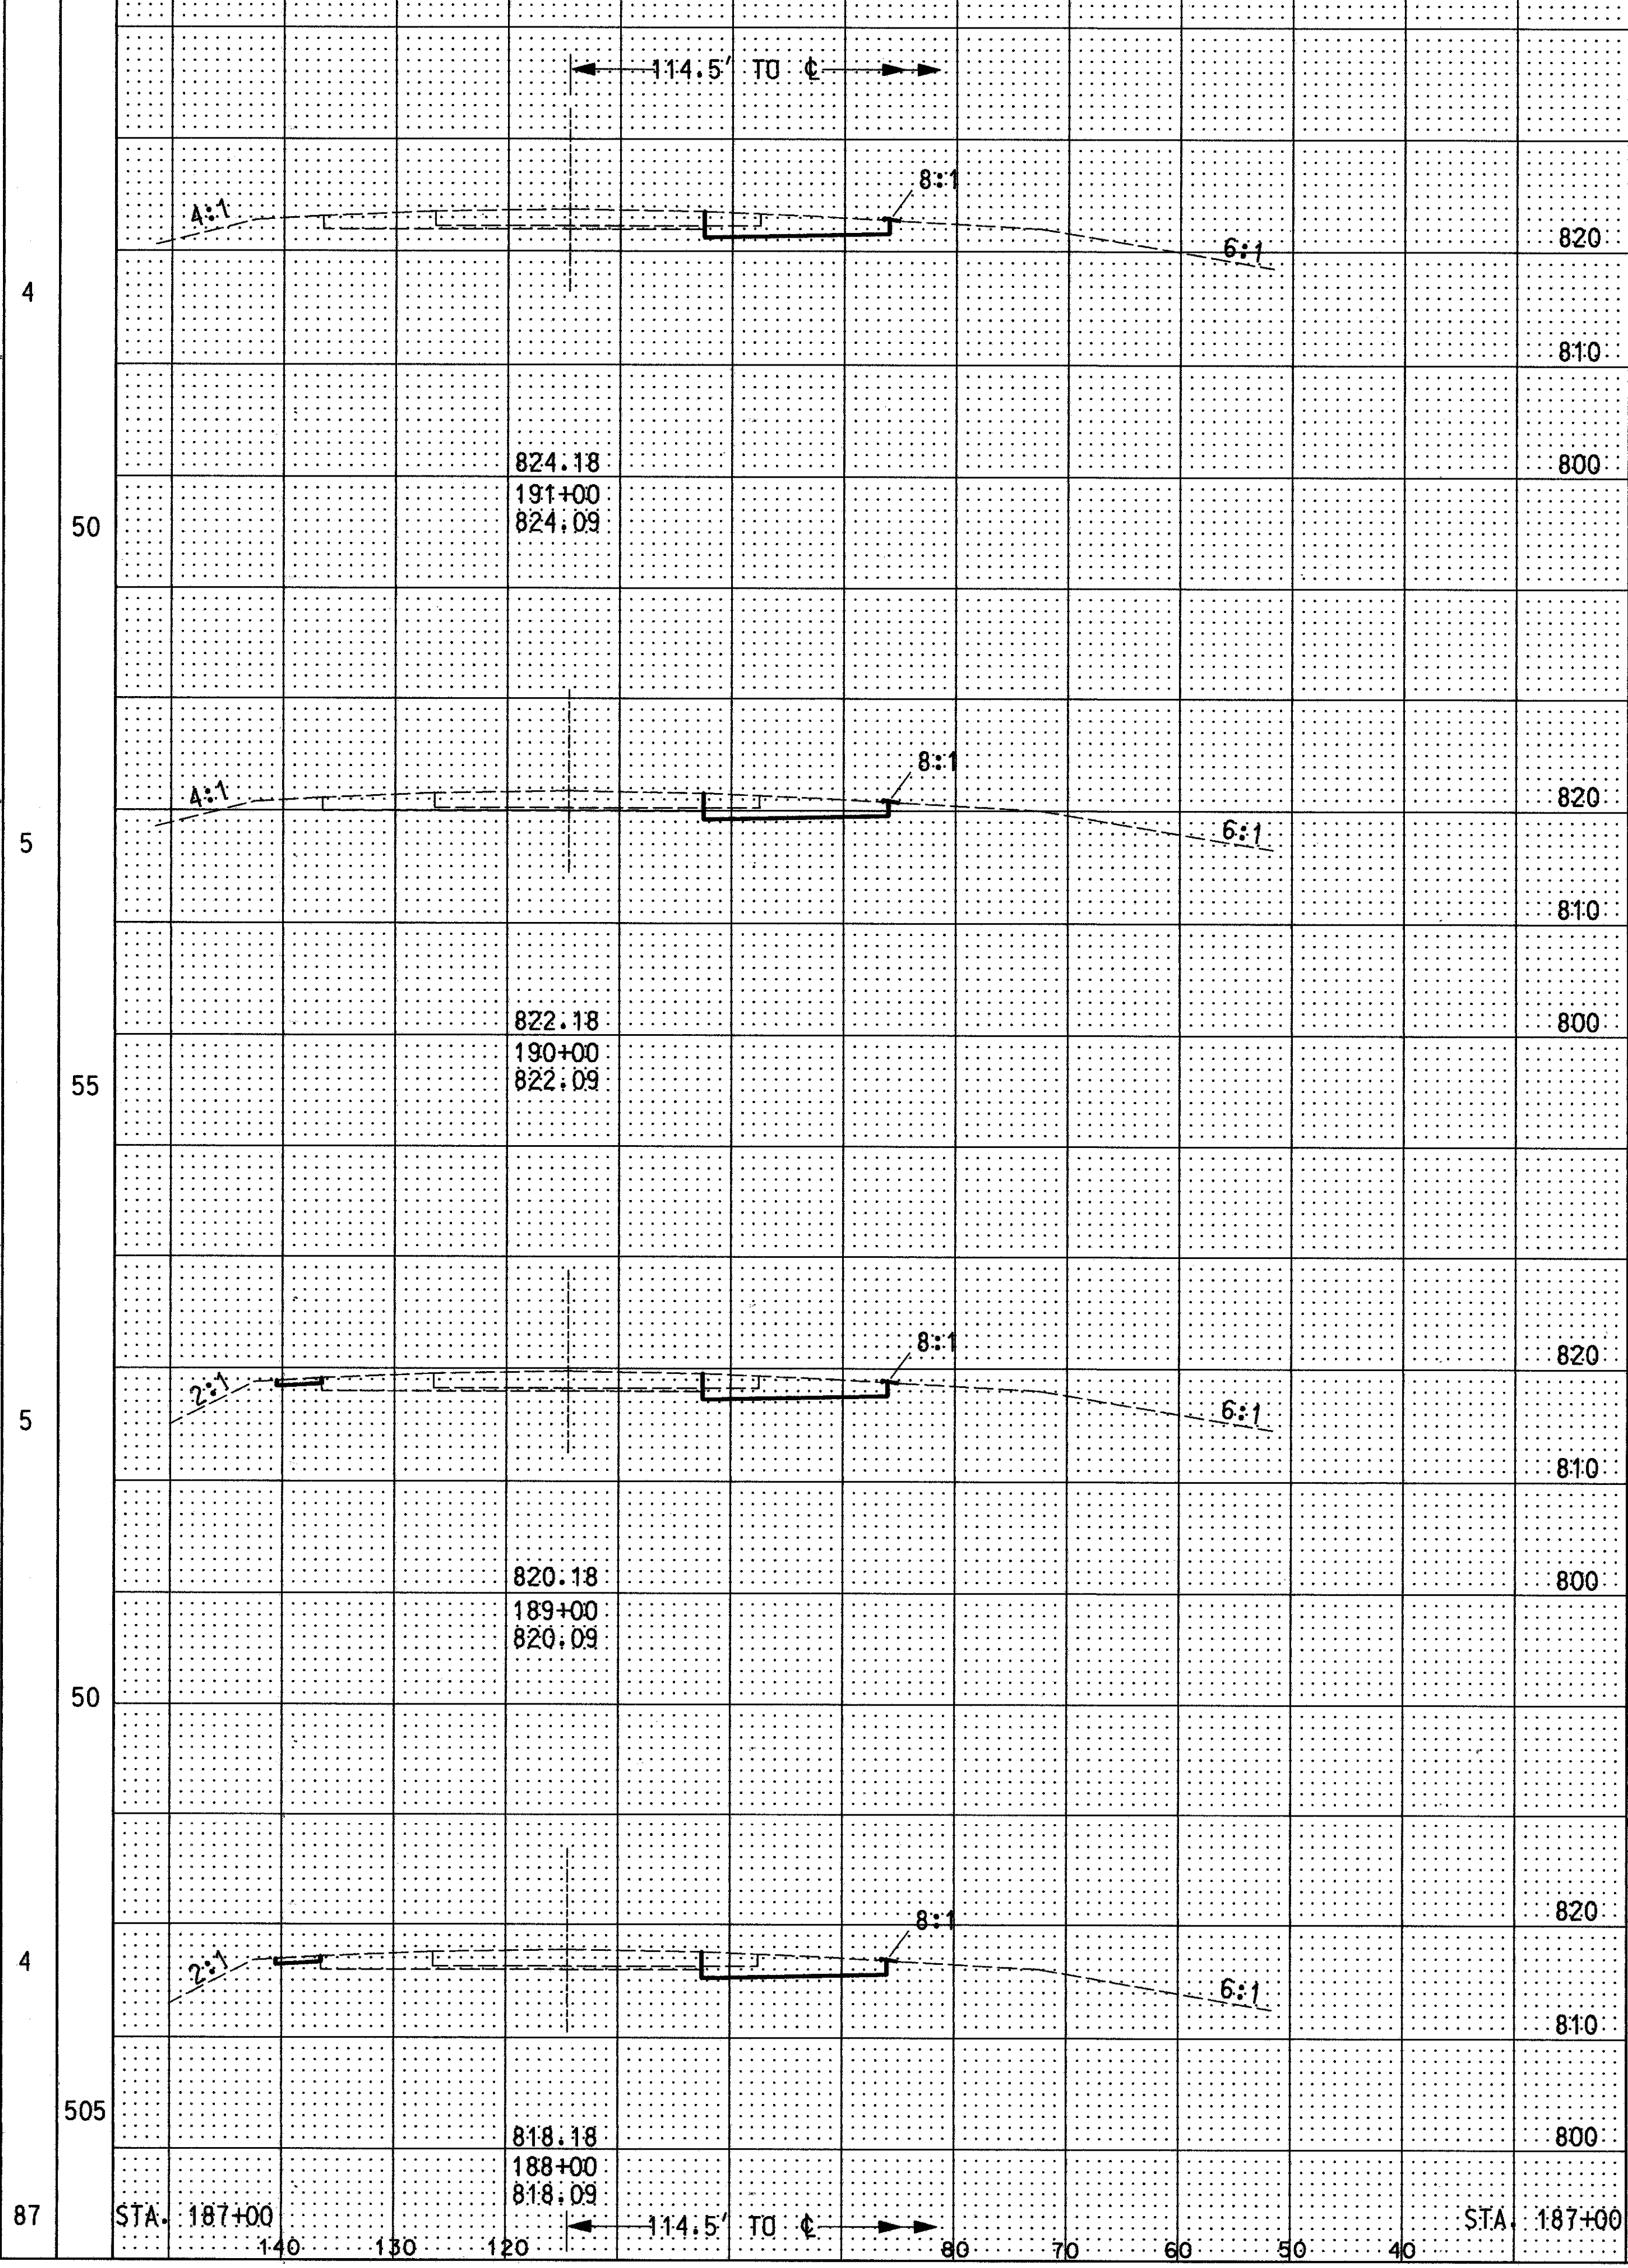

| END AREA | VOLUME | |
|----------|--------|------|
| | CUT | FILL |
| 29 | | |
| 109 | | |
| 30 | | |
| 113 | | |
| 115 | | |
| 113 | | |

| SEEDING | VOLUME | |
|---------|--------|------|
| | CUT | FILL |
| 2 | | |
| 33 | | |
| 4 | | |
| 50 | | |
| 5 | | |
| 55 | | |

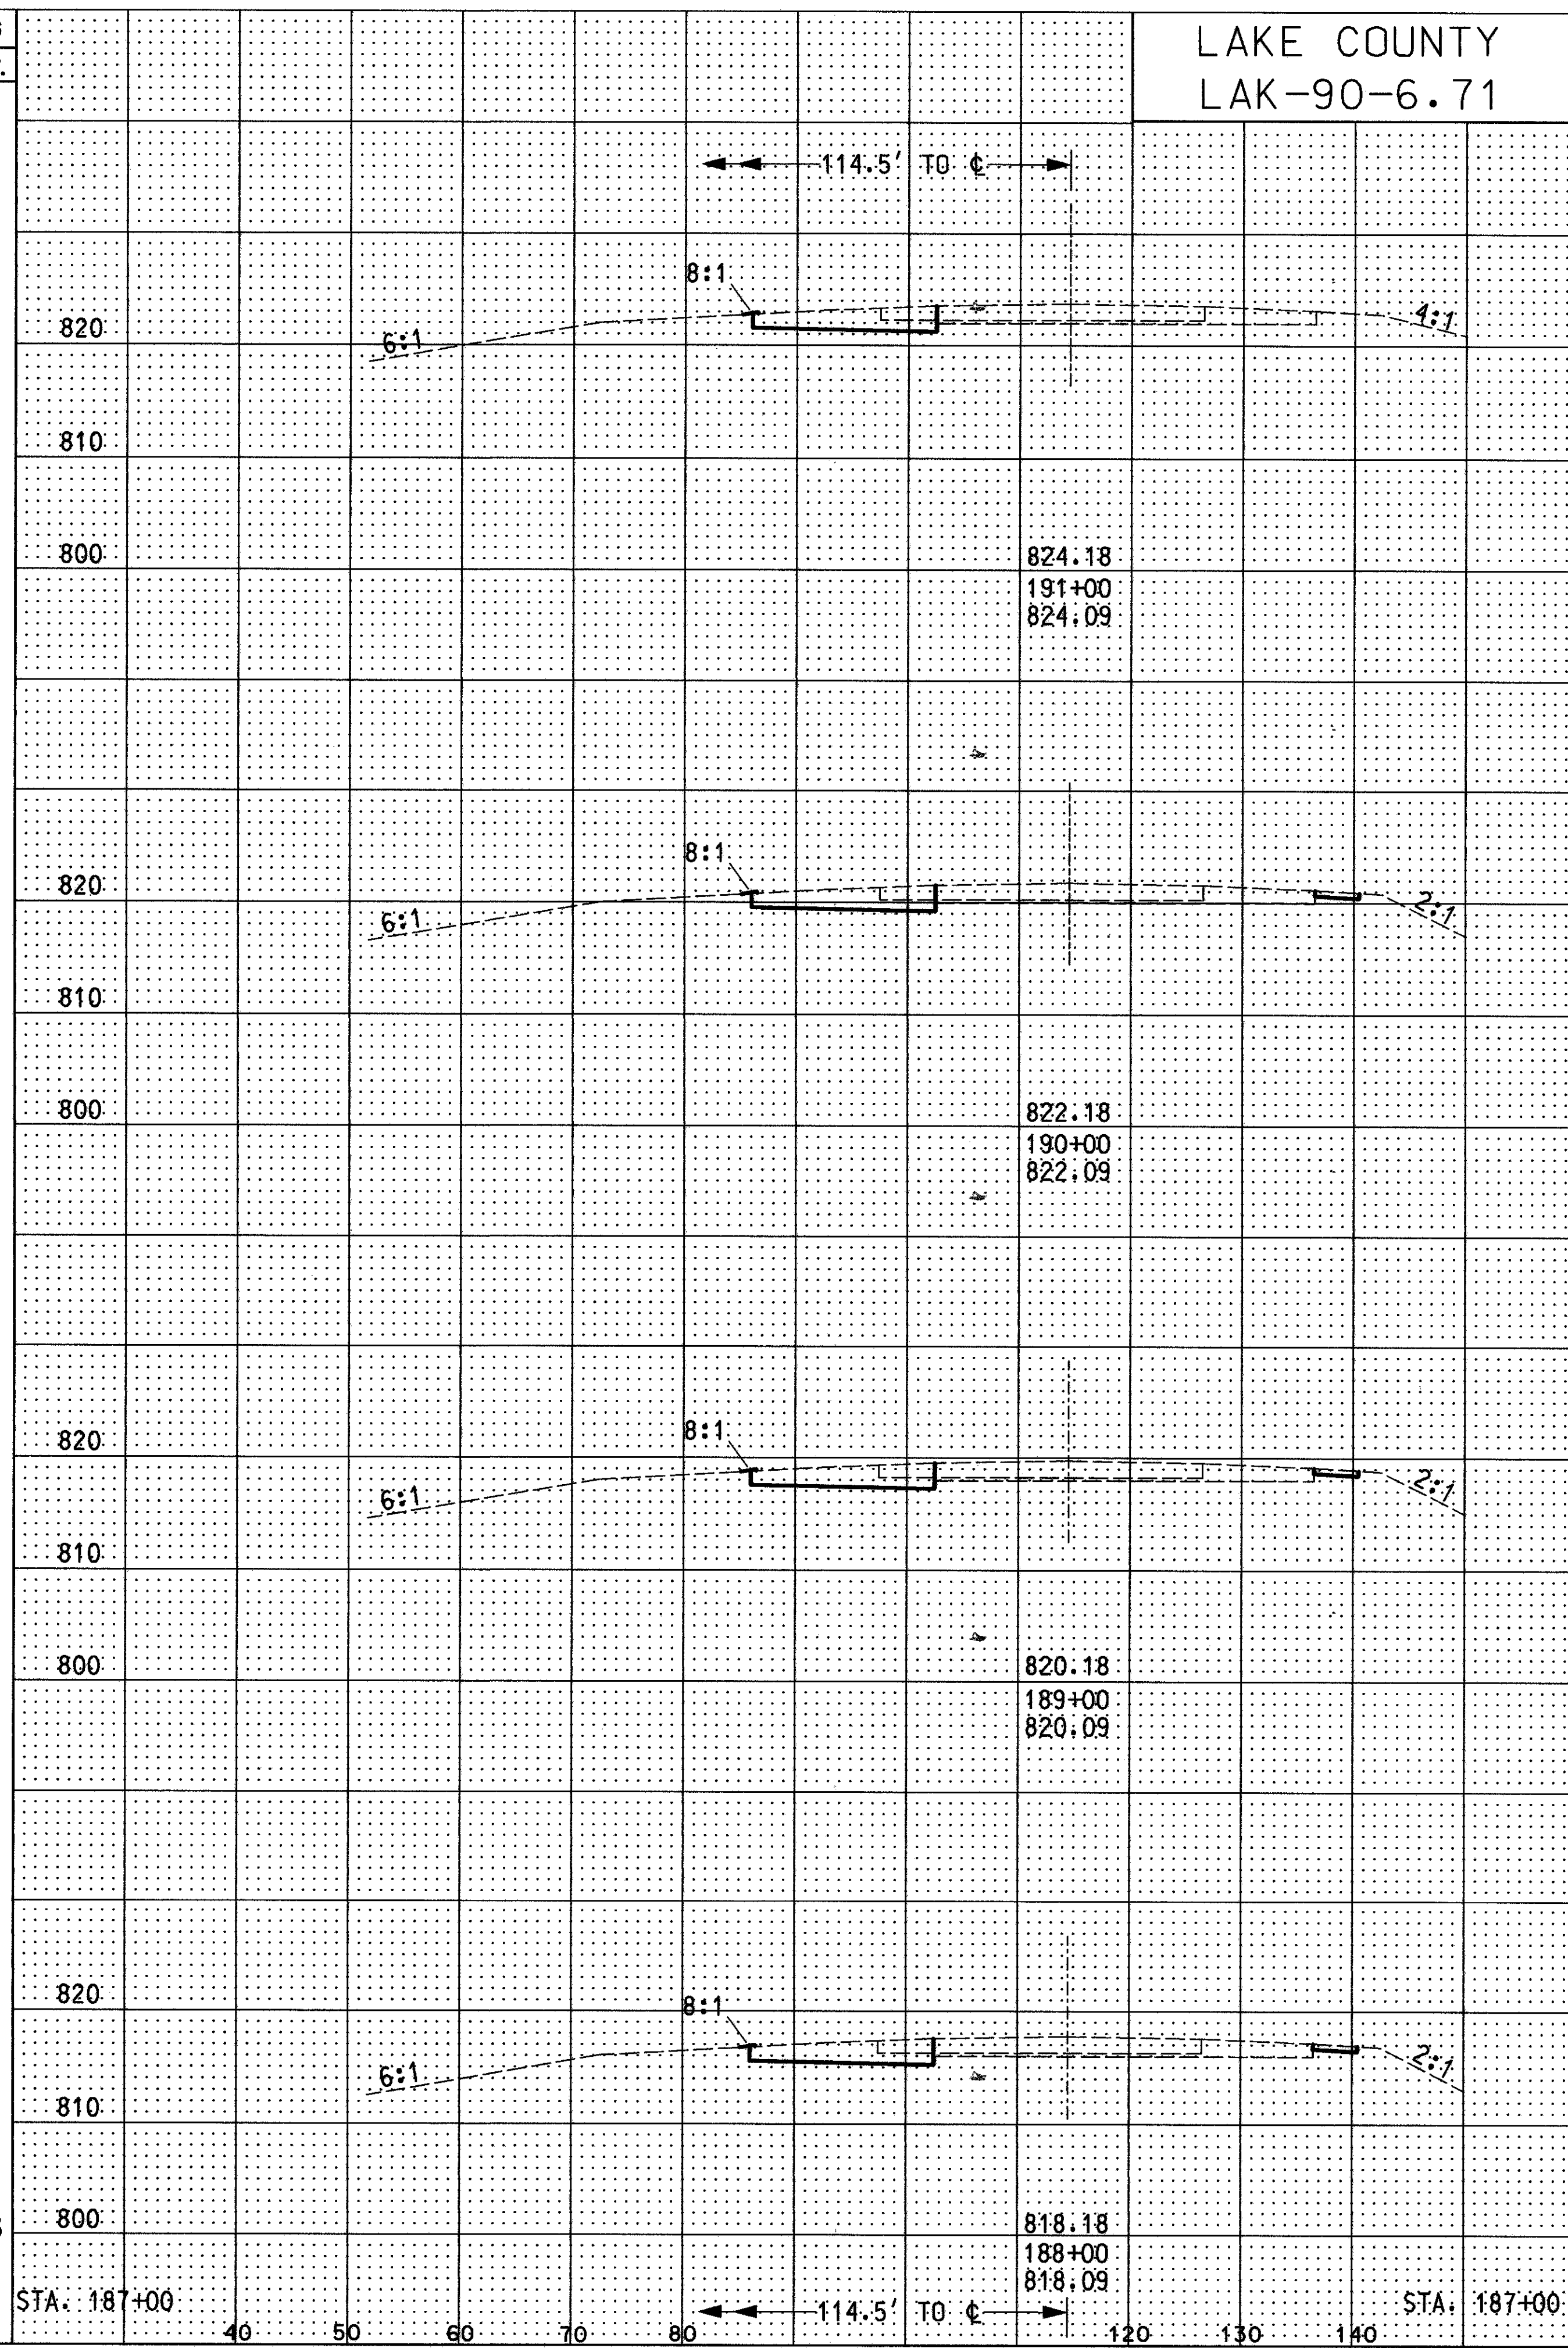

| END AREA | VOLUME | |
|----------|--------|------|
| | CUT | FILL |
| 29 | | |
| 109 | | |
| 30 | | |
| 111 | | |
| 109 | | |
| 29 | | |
| 109 | | |

LAKE COUNTY
LAK-90-6.71

OHIO
FHWA REGION 5
94
182

T:\DGN\LAK-90\CROSSSEC\5774G\G1.DGN

T:\DGN\LAK-90\CROSSSEC\5774G\G1.DGN

CROSS SECTION STA. 188+00 TO STA. 191+00 (WB) & STA. 188+00 TO STA. 191+00 (EB)