



END AREA		VOLUME		SEEDING	
CUT	FILL	CUT	FILL	END WIDTH	SO. YDS.
					3
30					28
					109
					2
					28
					107
					2
					28
					105
					2
					28
					155
					26
					155
					2
					27

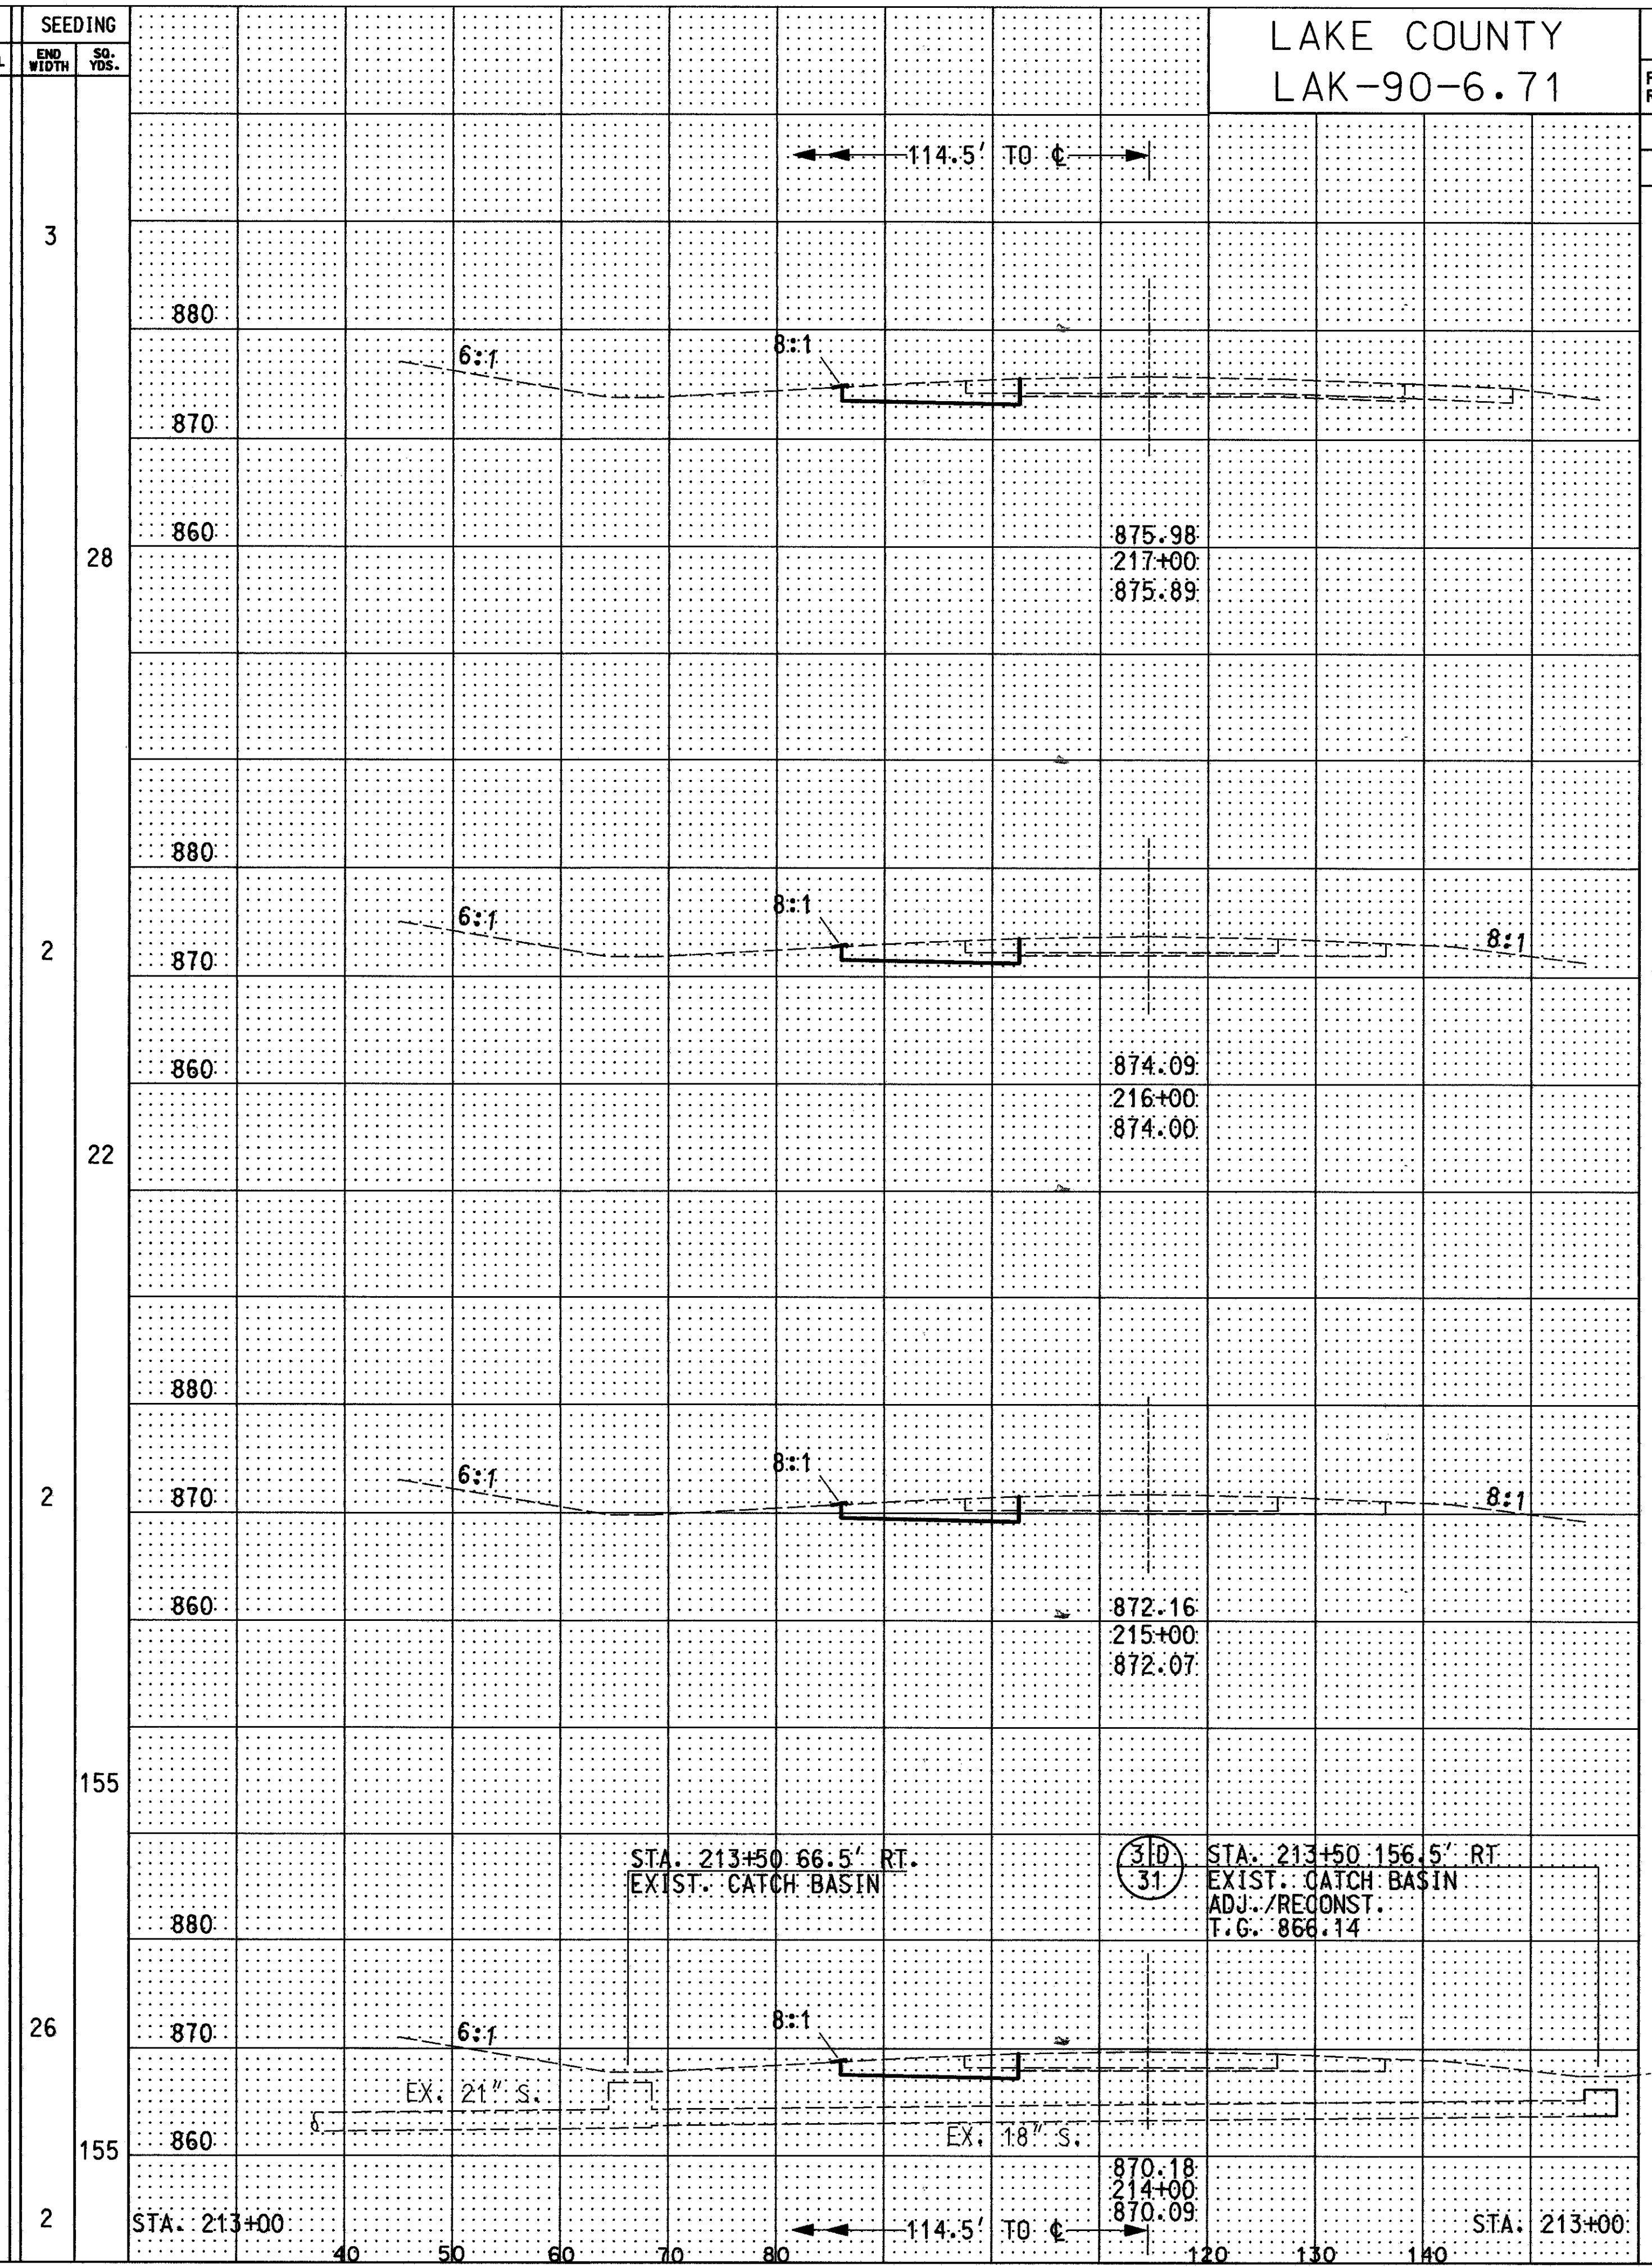

END AREA		VOLUME		SEEDING	
CUT	FILL	CUT	FILL	END WIDTH	SO. YDS.
					3
28					28
					102
					2
					27
					102
					2
					28
					102
					2
					27
					100
					2
					27

LAKE COUNTY
LAK-90-6.71

OHIO
FHWA
REGION 5

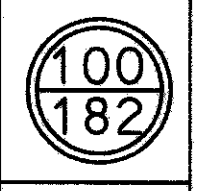

CROSS SECTION STA. 214+00 TO STA. 217+00 (WB) STA. 214+00 TO 217+00 (EB)

T:\DGN\LAK-90\CROSSSEC\5774GXCO.DGN

T:\DGN\LAK-90\CROSSSEC\5774GXCO.DGN