


END AREA	VOLUME		SEEDING
	CUT	FILL	
29			22
109			133
109			2
113			28
113			3
113			28
109			2
109			22
29			2

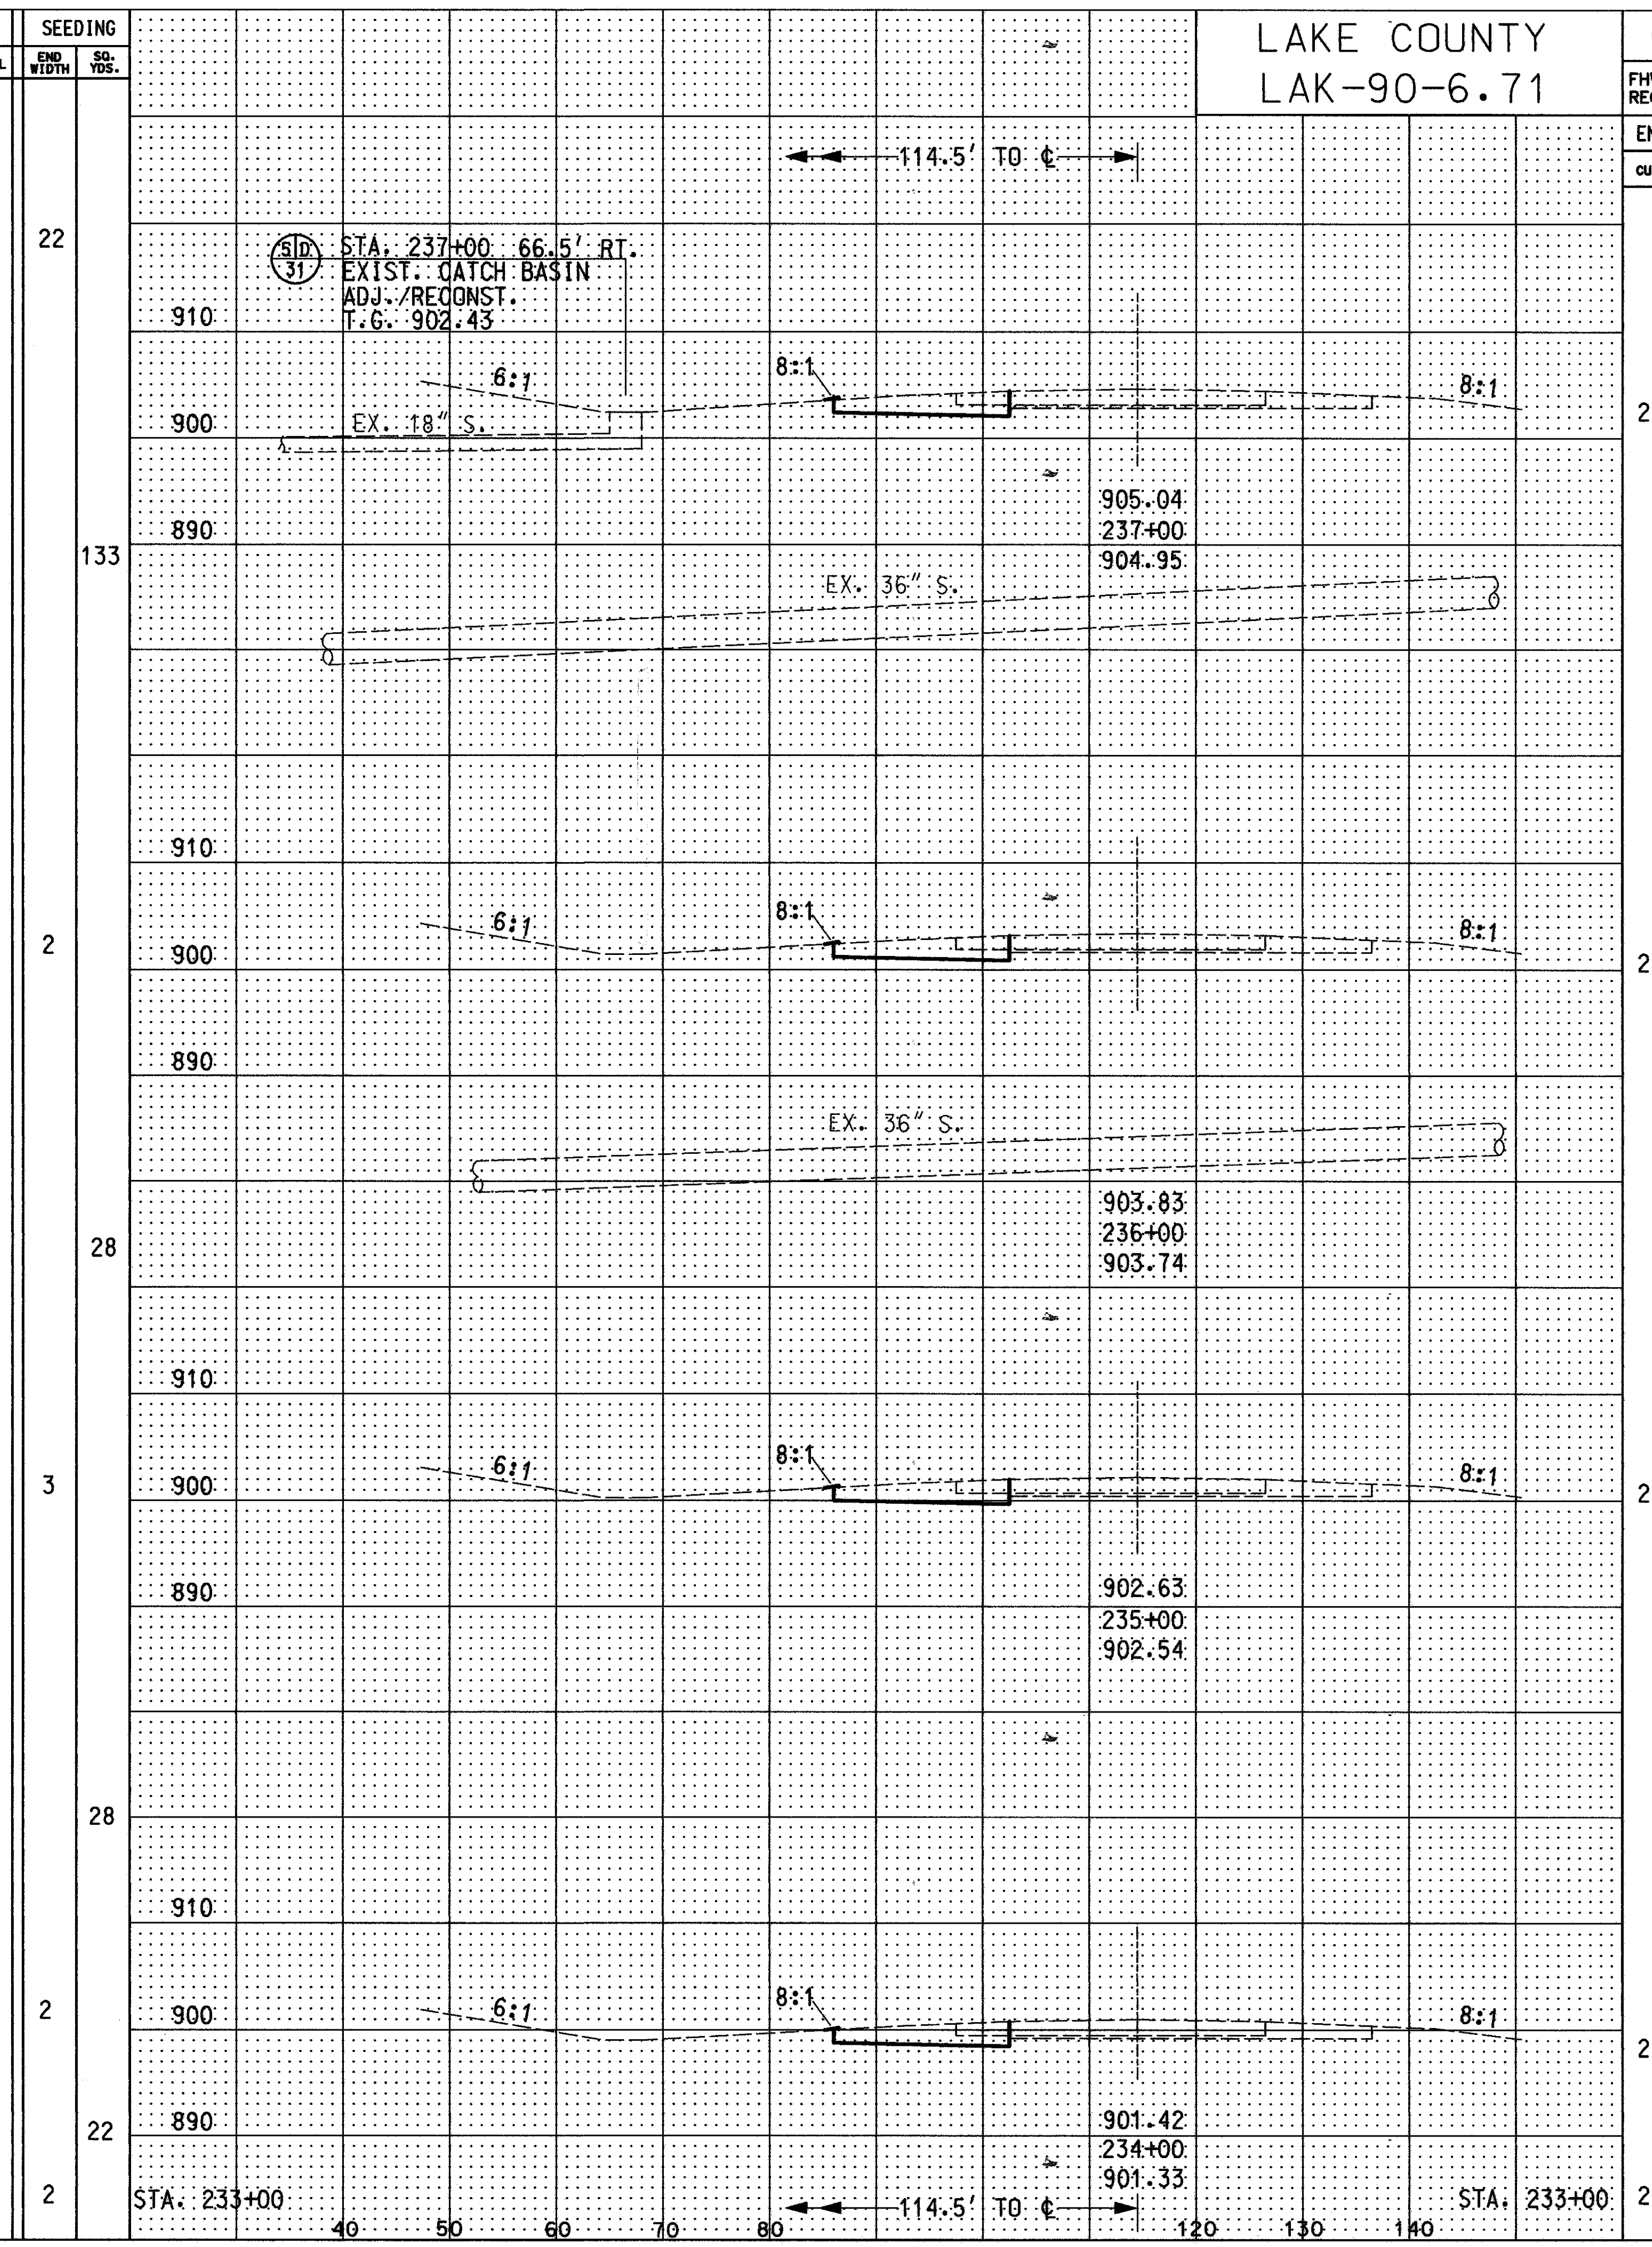

END AREA	VOLUME		SEEDING
	CUT	FILL	
29			22
105			133
105			2
102			28
102			3
102			28
100			2
102			22
28			2

LAKE COUNTY  
LAK-90-6.71

OHIO  
FHWA REGION 5  
105  
182

CROSS SECTION STA. 234+00 TO STA. 237+00 (WB) STA. 234+00 TO STA. 237+00 (EB)

T:\DGN\LAK-90\CROSSSEC\5774SCT1.DGN

T:\DGN\LAK-90\CROSSSEC\5774SCT1.DGN