


END AREA	VOLUME		SEEDING
	CUT	FILL	
29	109	4	29
30	113	5	30
31	113	4	31
30	113	2	30
29	109	22	29

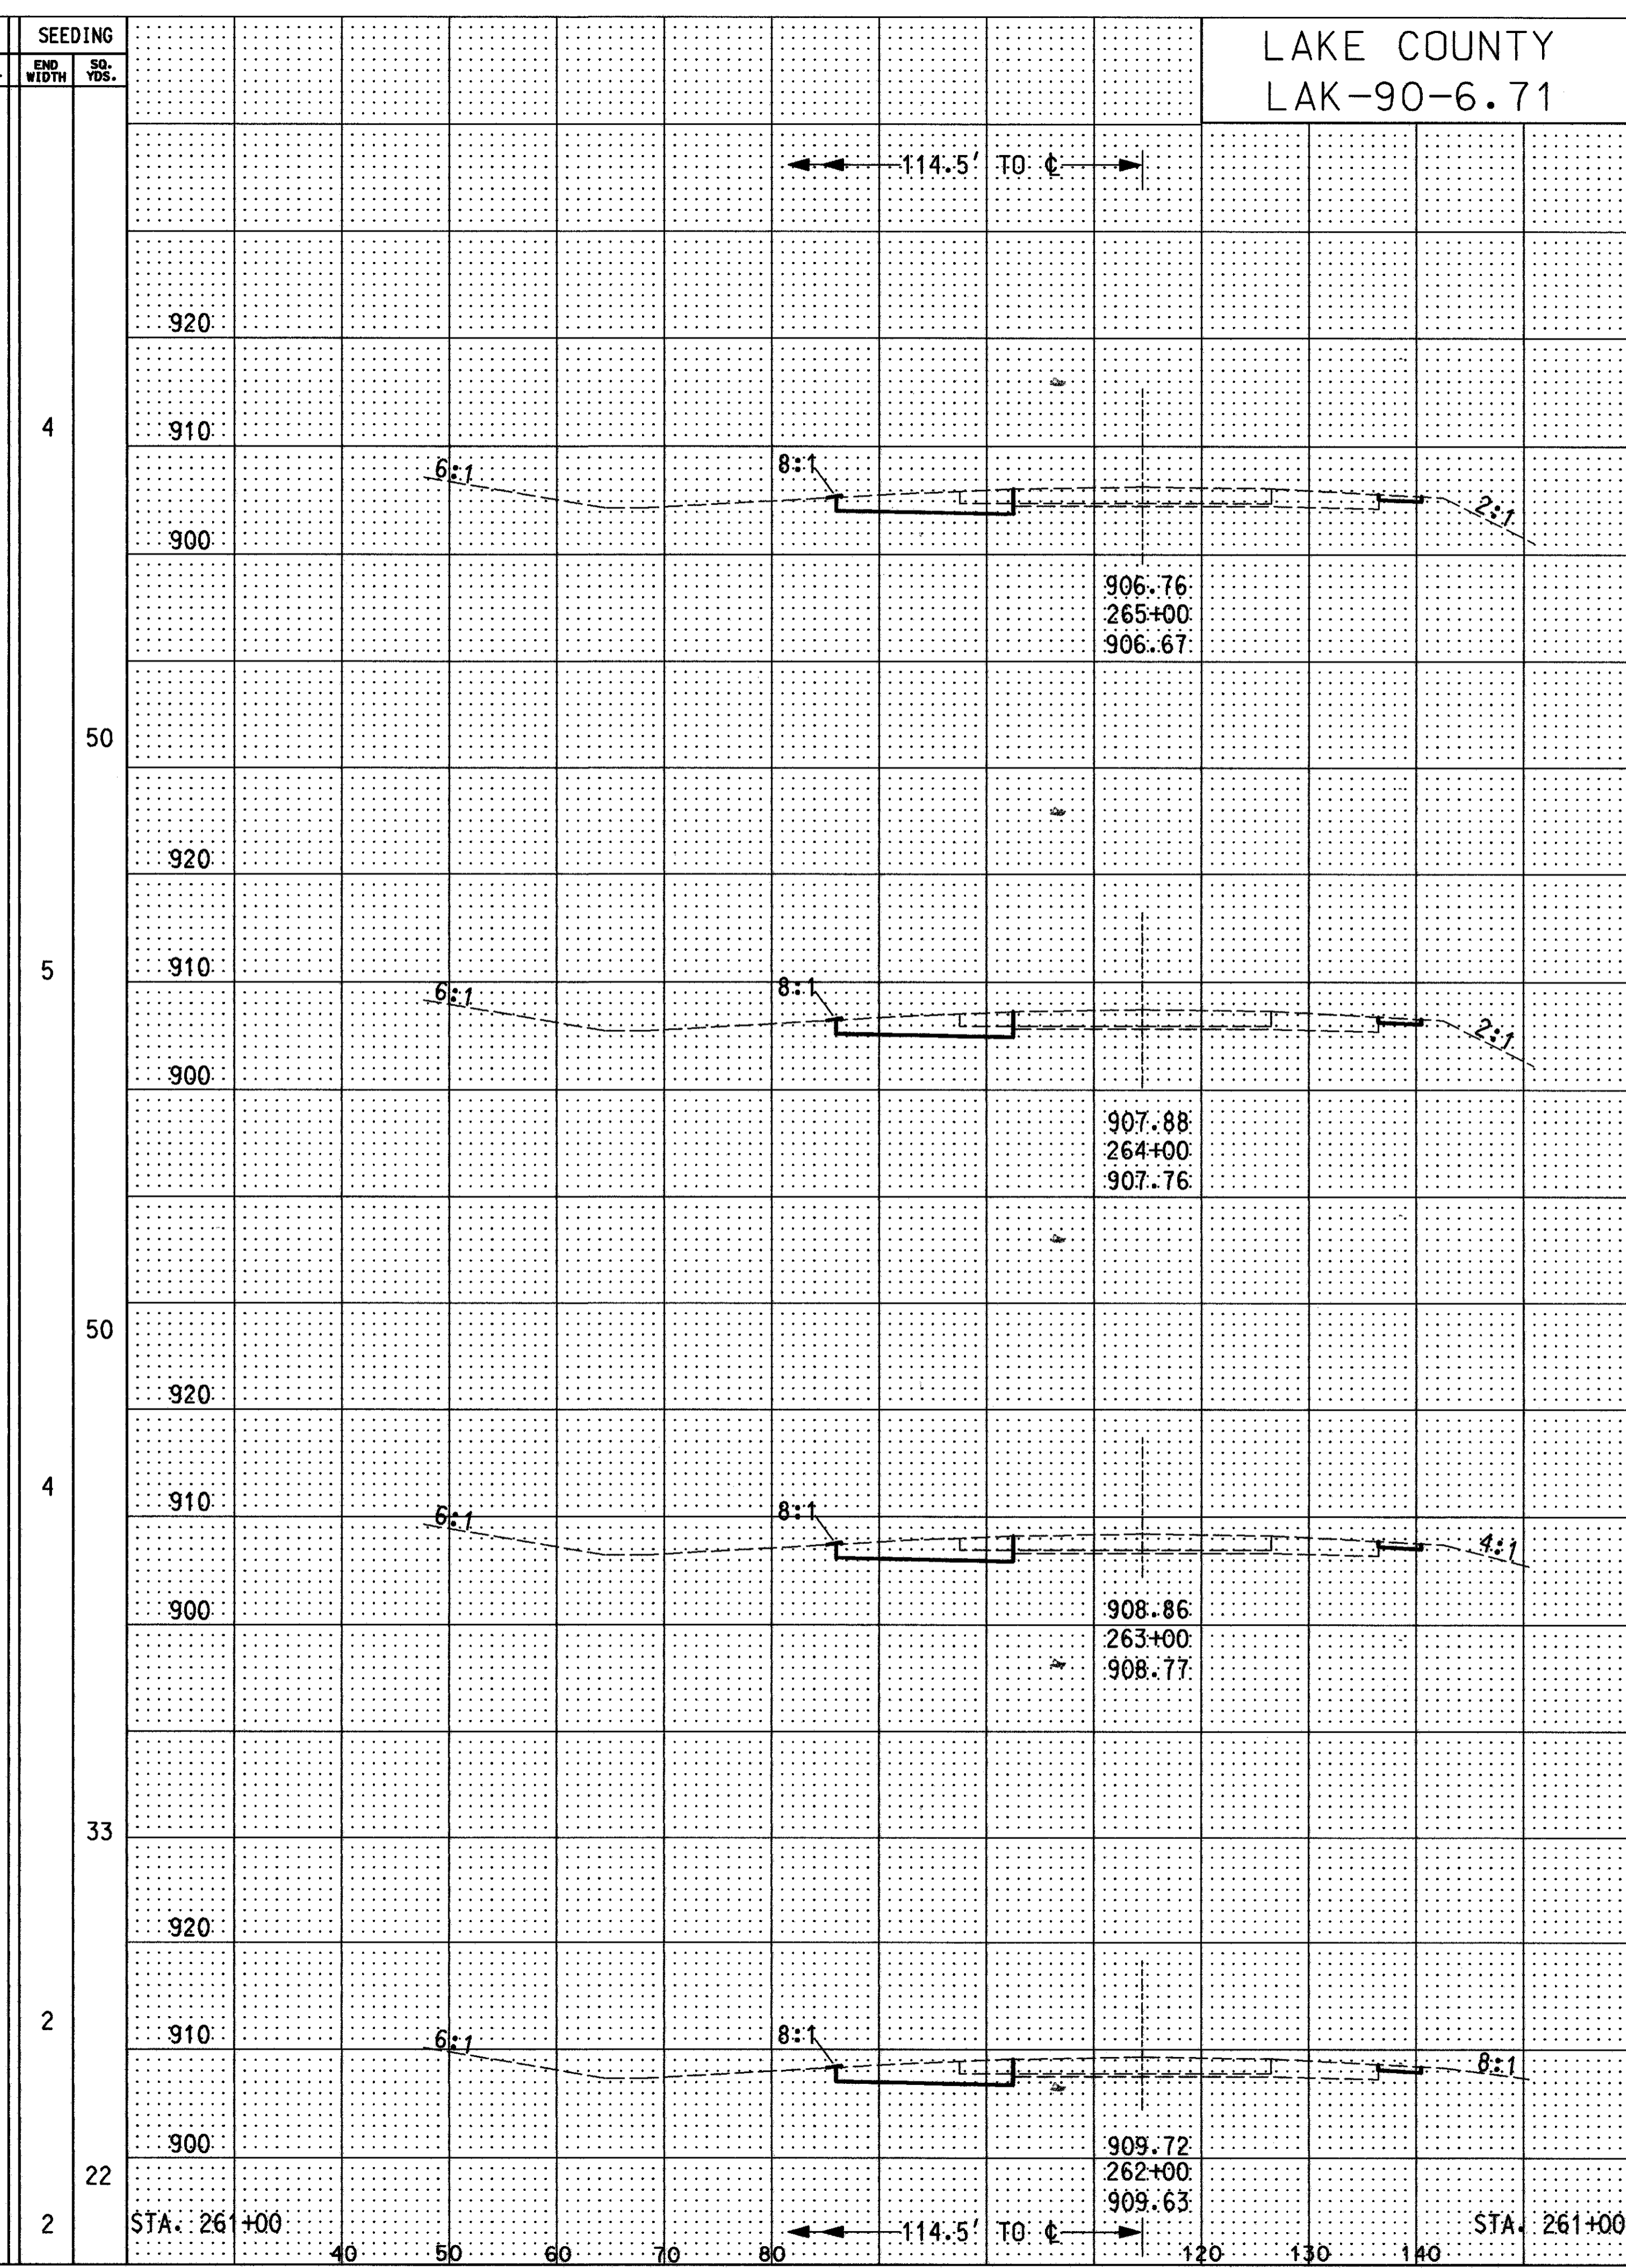

END AREA	VOLUME		SEEDING
	CUT	FILL	
29	109	4	29
30	113	5	30
31	113	4	31
30	113	33	30
29	109	22	29

CROSS SECTION STA. 262+00 TO STA. 265+00 (WB) STA. 262+00 TO STA. 265+00 (EB)

T:\DGN\LAK-90\CROSSSEC\5774GXDADGN

T:\DGN\LAK-90\CROSSSEC\5774GXDADGN