


END AREA	VOLUME		SEEDING
	CUT	FILL	
30			3
31			2
31			2
31			2
109			2
29			2

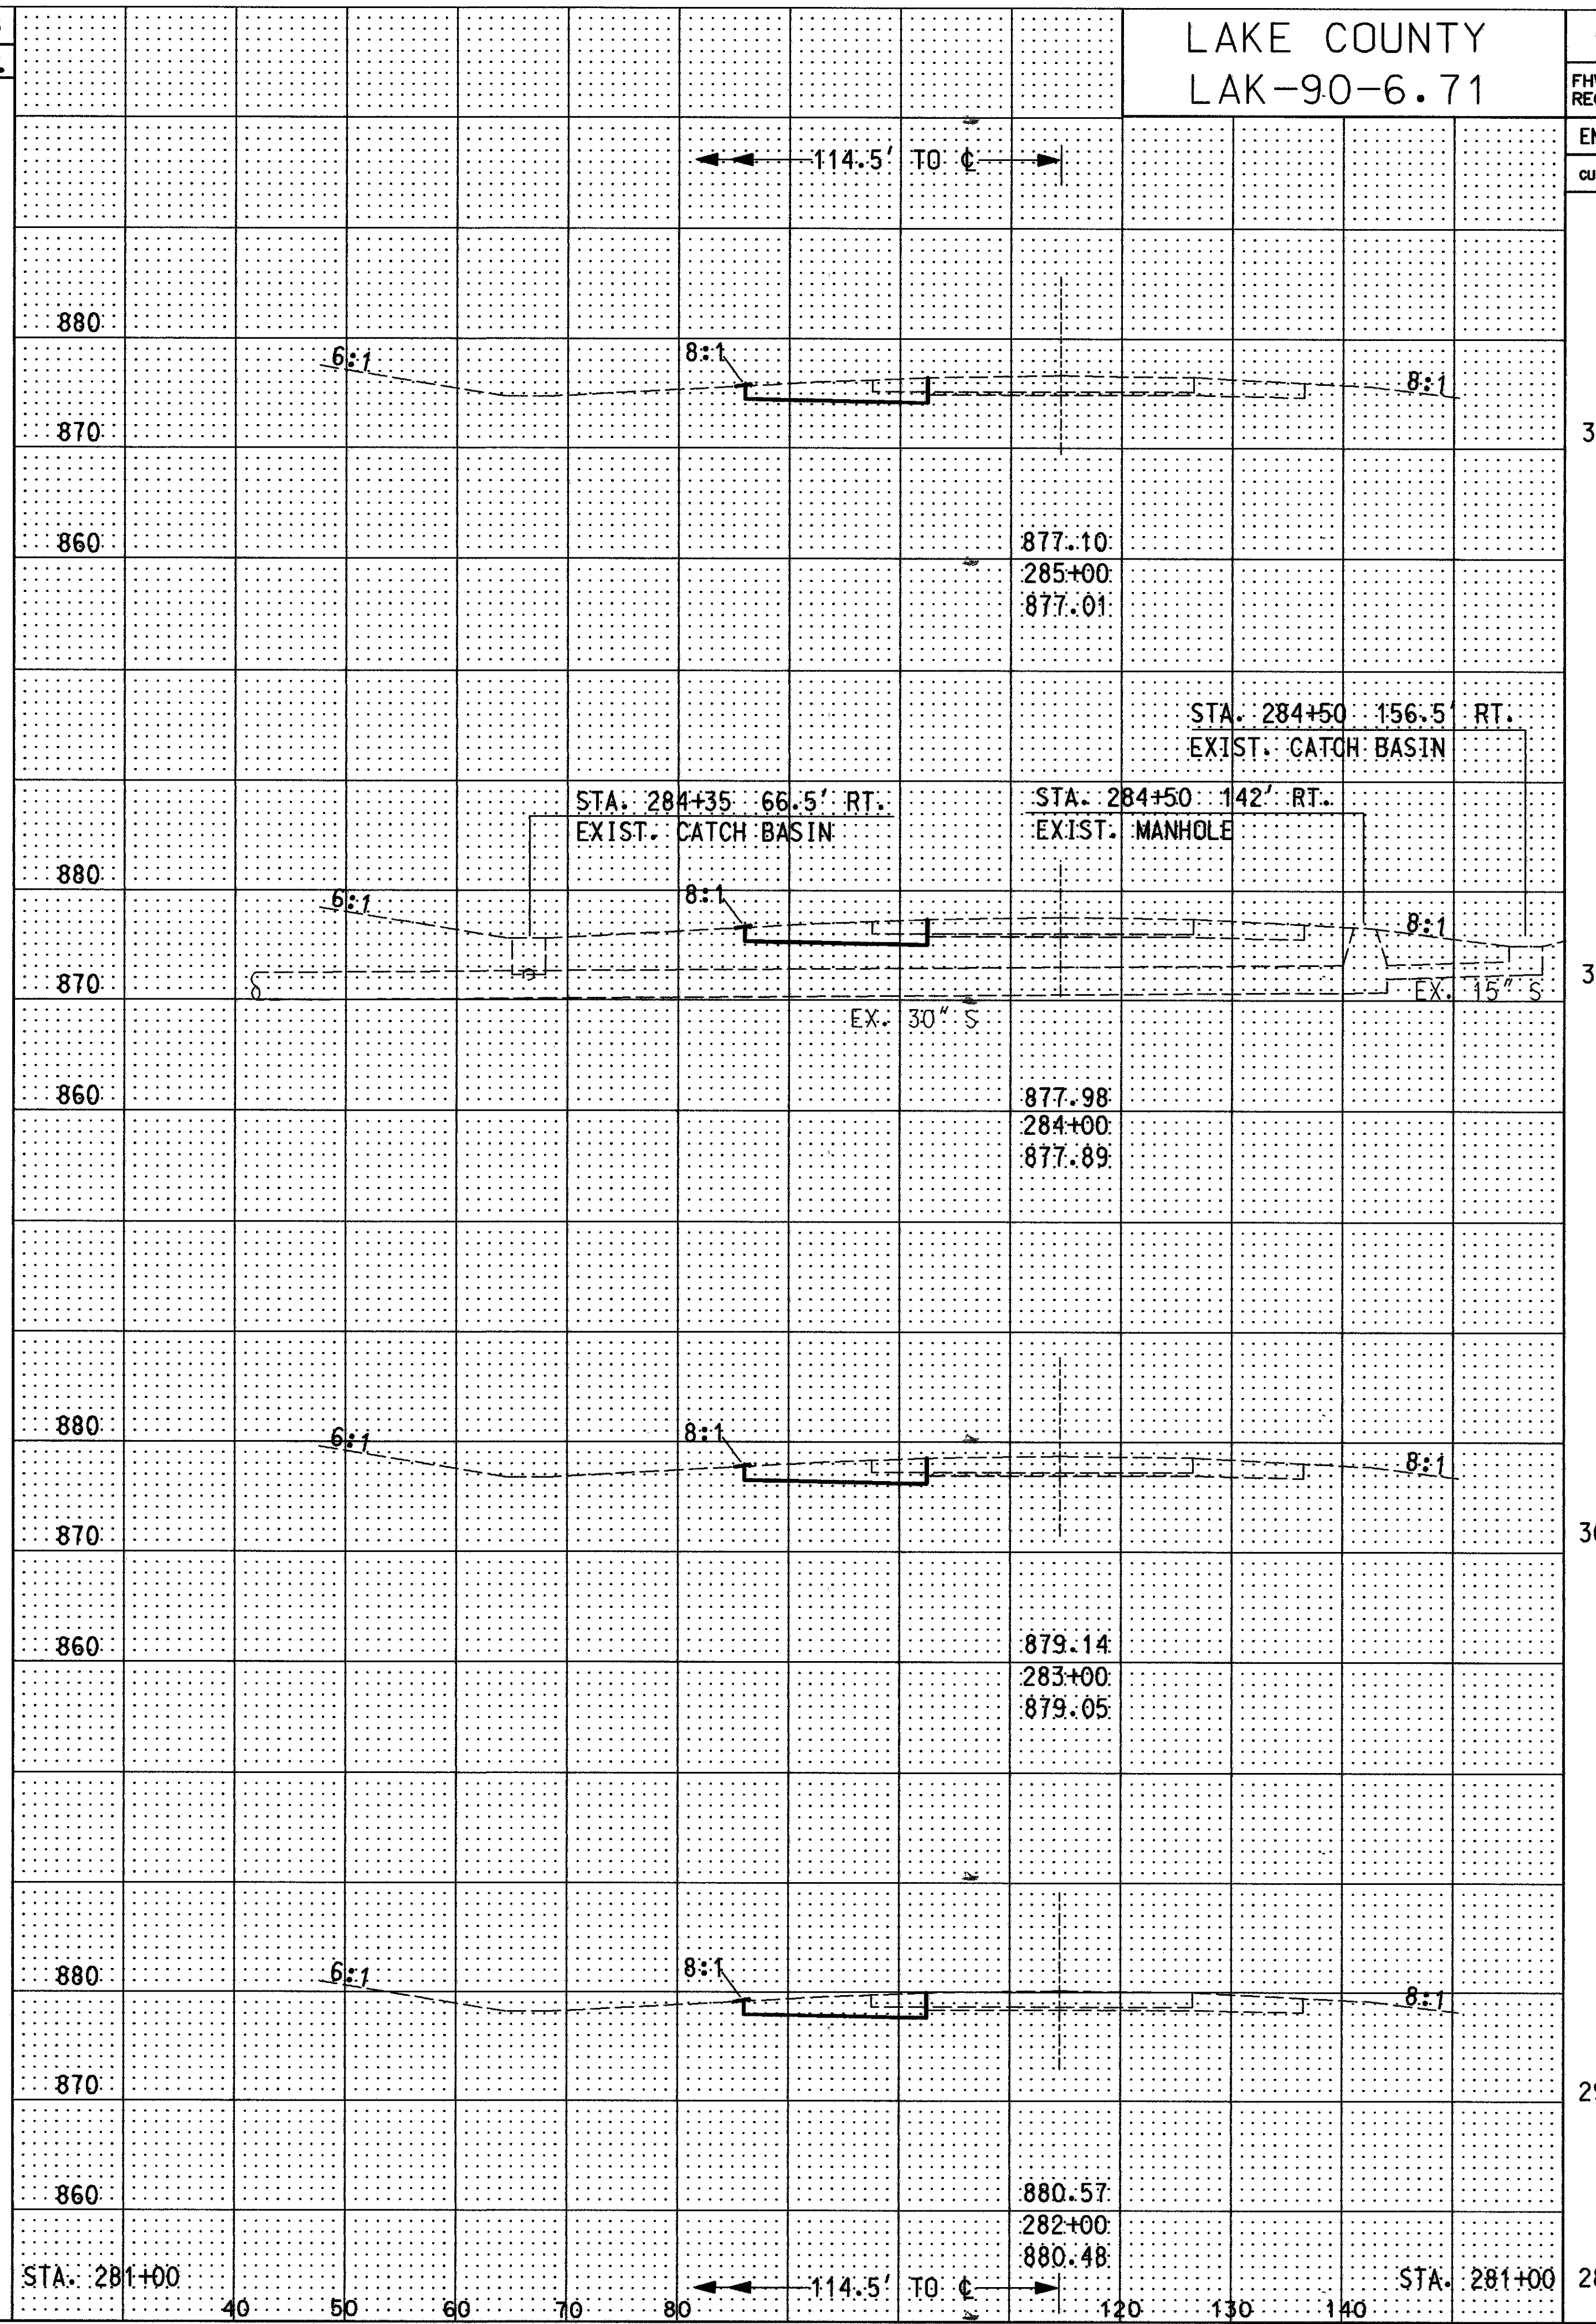

END AREA	VOLUME	
	CUT	FILL
31		
31		
31		
113		
109		
105		

LAKE COUNTY  
LAK-90-6.71

OHIO  
FHWA  
REGION 5



CROSS SECTION STA. 282+00 TO STA. 285+00 (WB) STA. 282+00 TO STA. 285+00 (EB)

T:\DGN\LAK-90\CROSSSEC\5774GDF.DGN

T:\DGN\LAK-90\CROSSSEC\5774GDF.DGN 11/19/94 10:01:07