
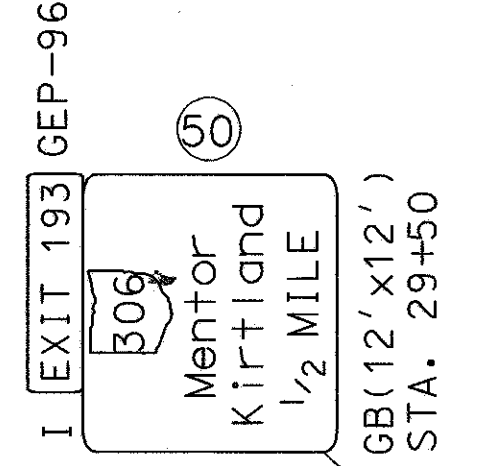
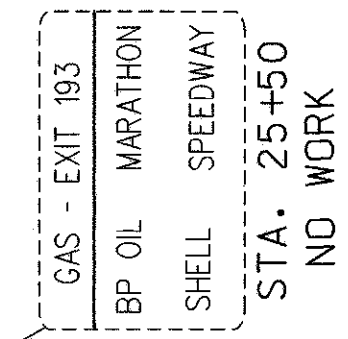
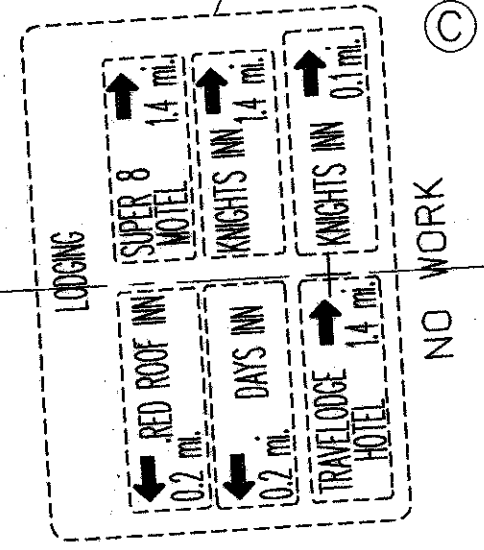
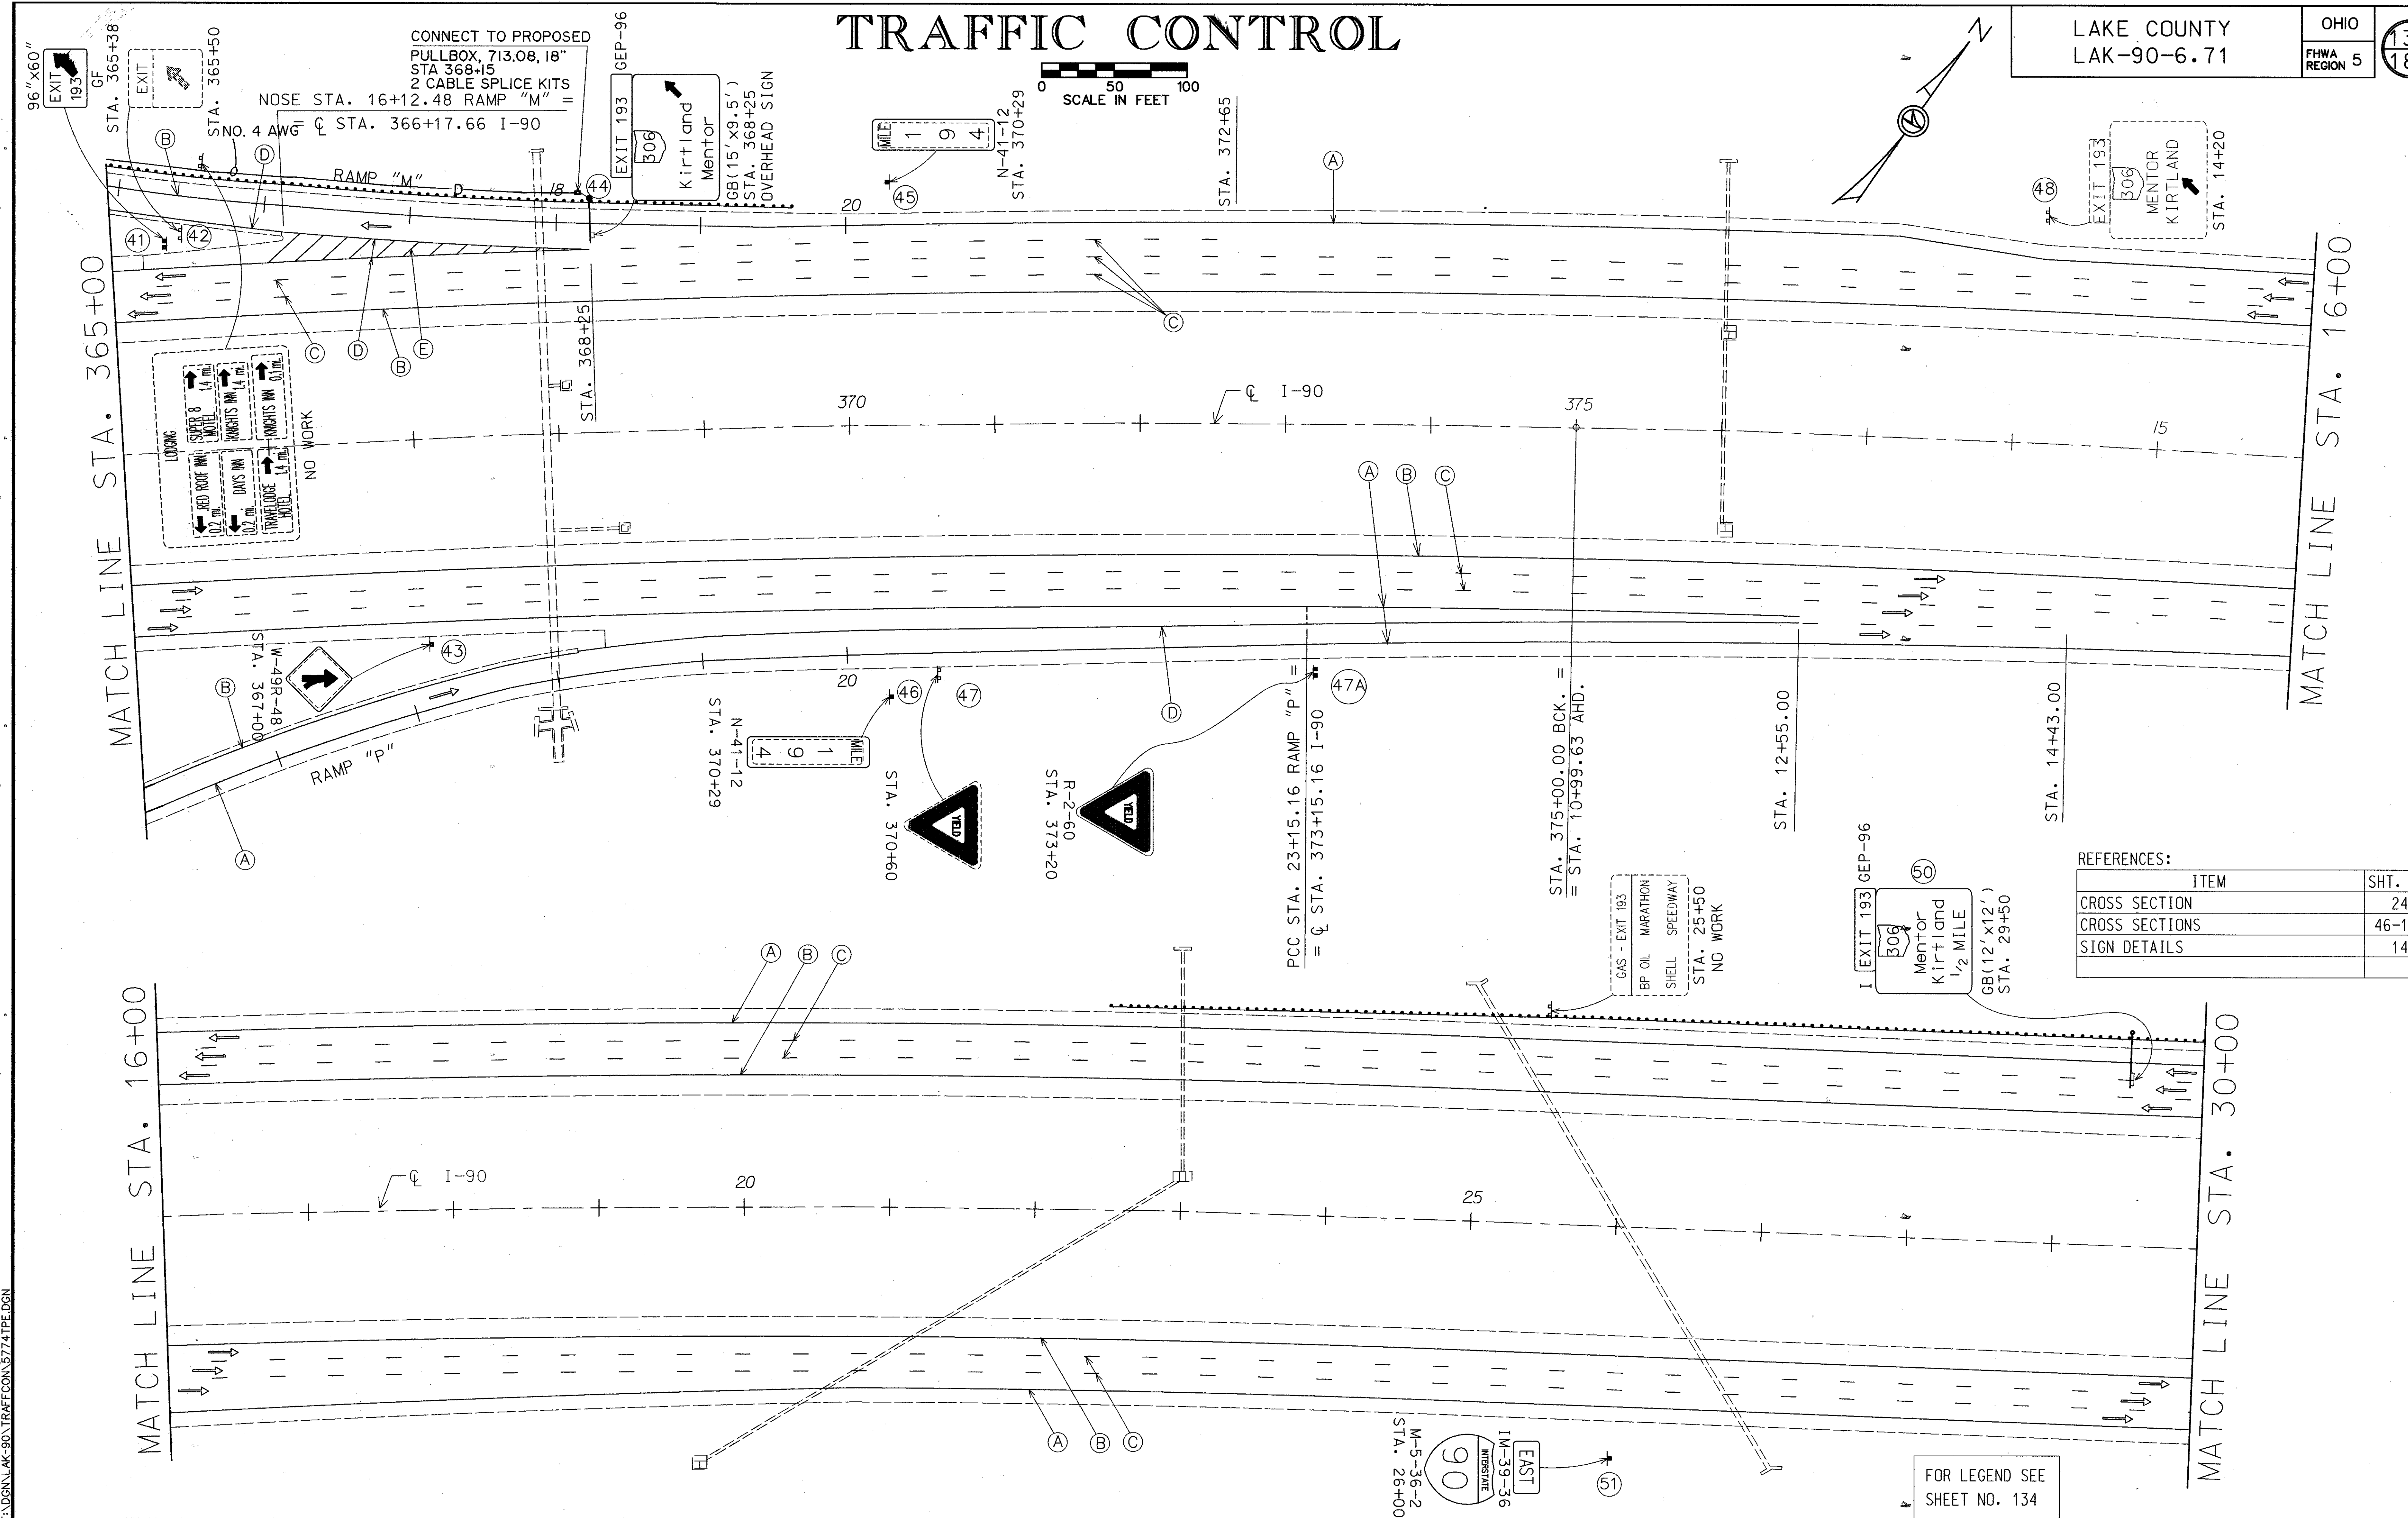
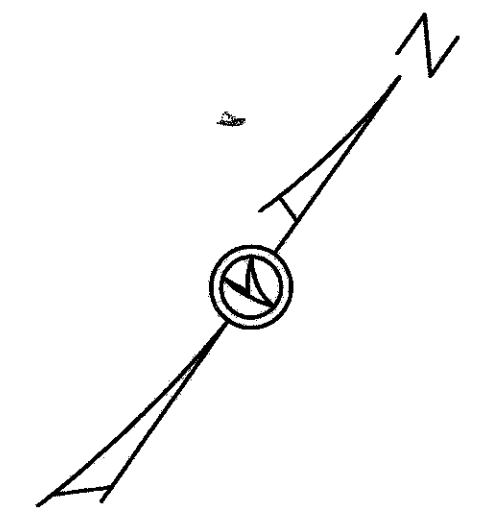


TRAFFIC CONTROL

LAKE COUNTY
LAK-90-6.71

OHIO
FHWA
REGION 5


138
182

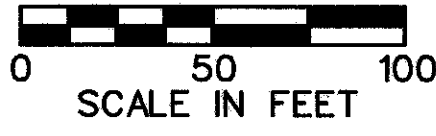

REFERENCES:

ITEM	SHT. NO
CROSS SECTION	24
CROSS SECTIONS	46-153
SIGN DETAILS	149

FOR LEGEND SEE
SHEET NO. 134

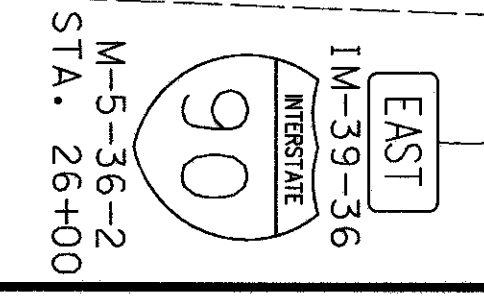

T:\DGN\LAK-90\TRAFFCON\5774TPE.DGN