


TRAFFIC CONTROL



LAKE COUNTY
LAK-90-6.71

OHIO
FHWA
REGION 5

139
182

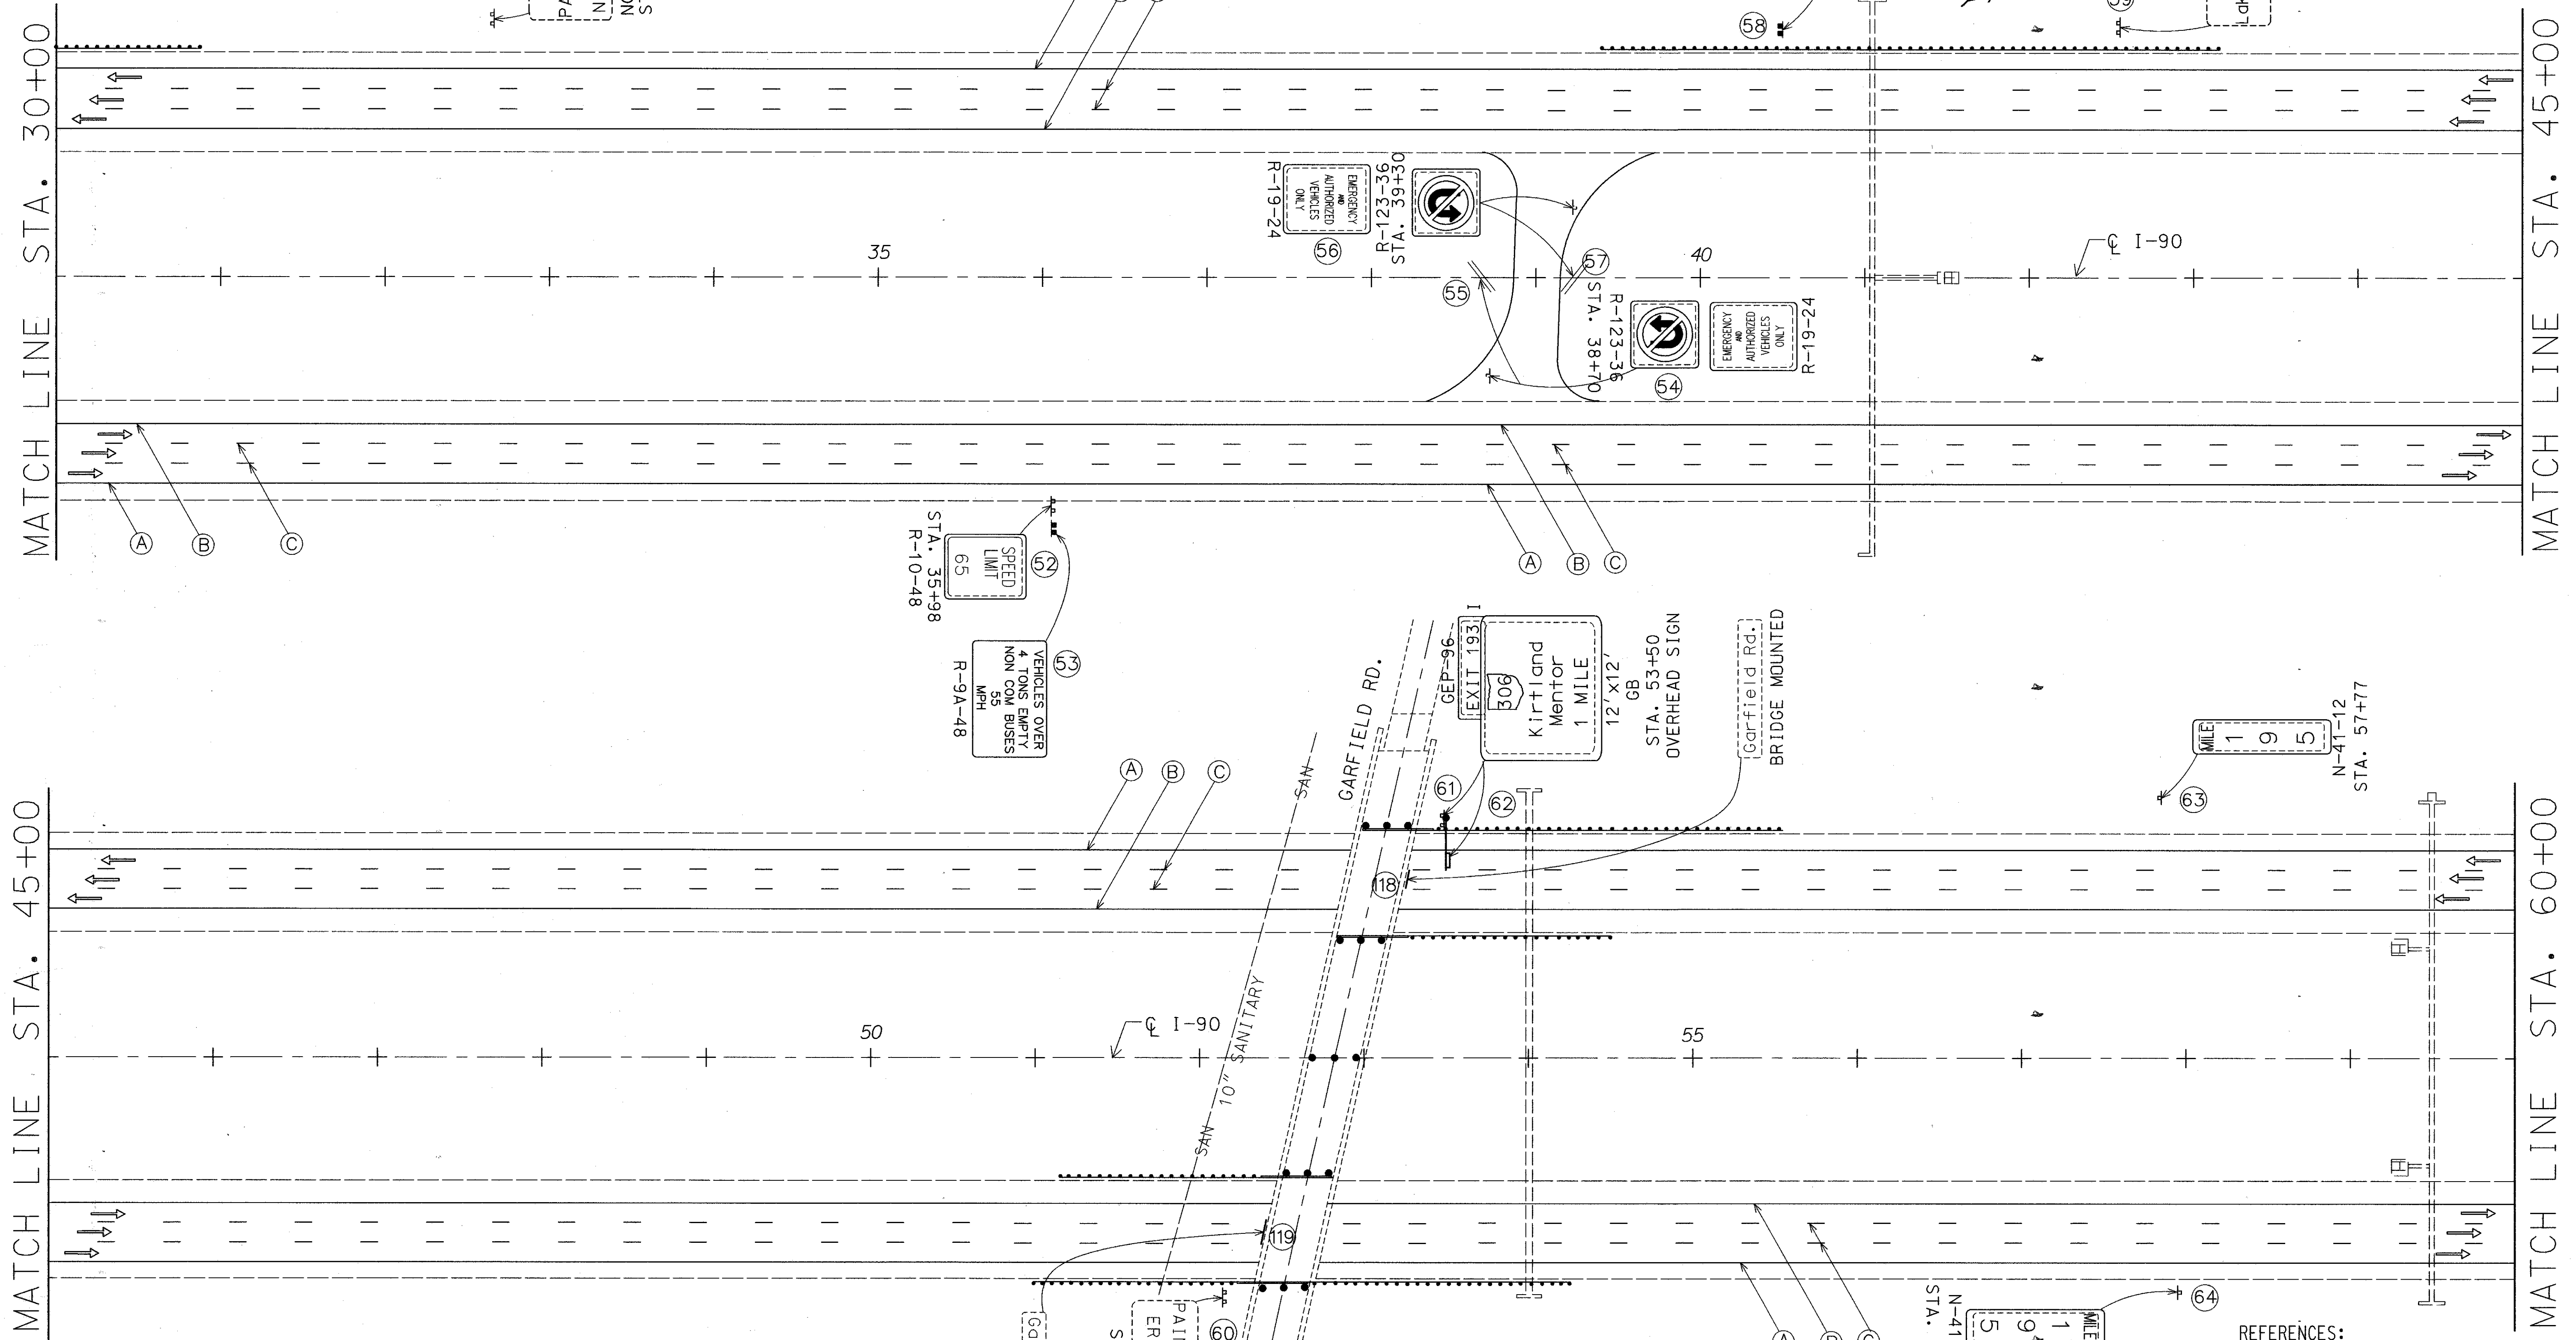

I-96
EXIT 193
LAKEFRAN
PARK & RIDE
NEXT RIGHT
NO WORK
STA. 32+60

EXIT 193
Farmpark
Lake Community
College
STA. 42+55

VEHICLES OVER
4 TONS EMPTY
55 MPH
R-9A-48

SPEED
LIMIT
65
R-10-48
STA. 35+98

EXIT 193
Kirland
Mentor
1 MILE
12' x 12'
GB
STA. 53+50
OVERHEAD SIGN

Garfield Rd.
BRIDGE MOUNTED

Garfield Rd.
PAINESVILLE 11
ERIE PA. 77
STA. 52+15

MILE 195
N-41-12
STA. 57+87

REFERENCES:

ITEM	SHT. NO
PLAN SHEET	25
CROSS SECTIONS	54-61
SIGN DETAILS	149, 152

FOR LEGEND SEE
SHEET NO. 134

T:\DGN\LAK-90\TRAFFCON\5774.TPF.DGN