



TRAFFIC CONTROL

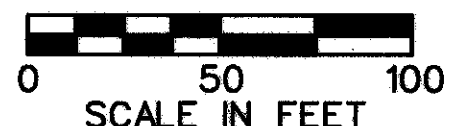



LAKE COUNTY
LAK-90-6.71

OHIO
FHWA REGION 5
140
182

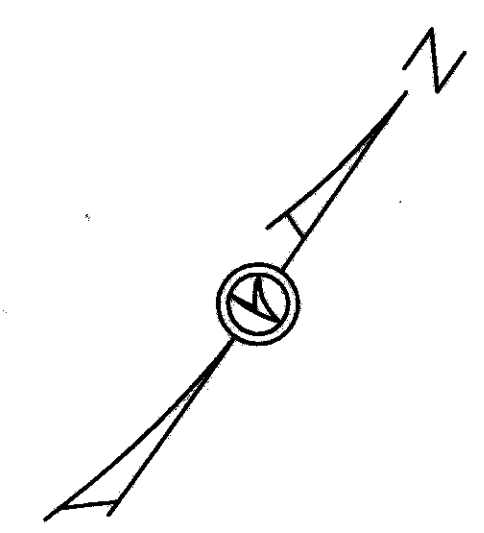

FOOD - EXIT 193
 MC. DONALD ROAD HOUSE
 LONG JOHN SILVER
 PUNDERSA RED LOBSTER BURGER KING
 STA. 63+00
 NO WORK

LODGING - EXIT 193
 RED ROOF INN
 SUPER 8 DAYS INN
 TRAVELodge HOTEL
 KNIGHTS INN
 KNIGHTS INN
 STA. 70+90
 NO WORK

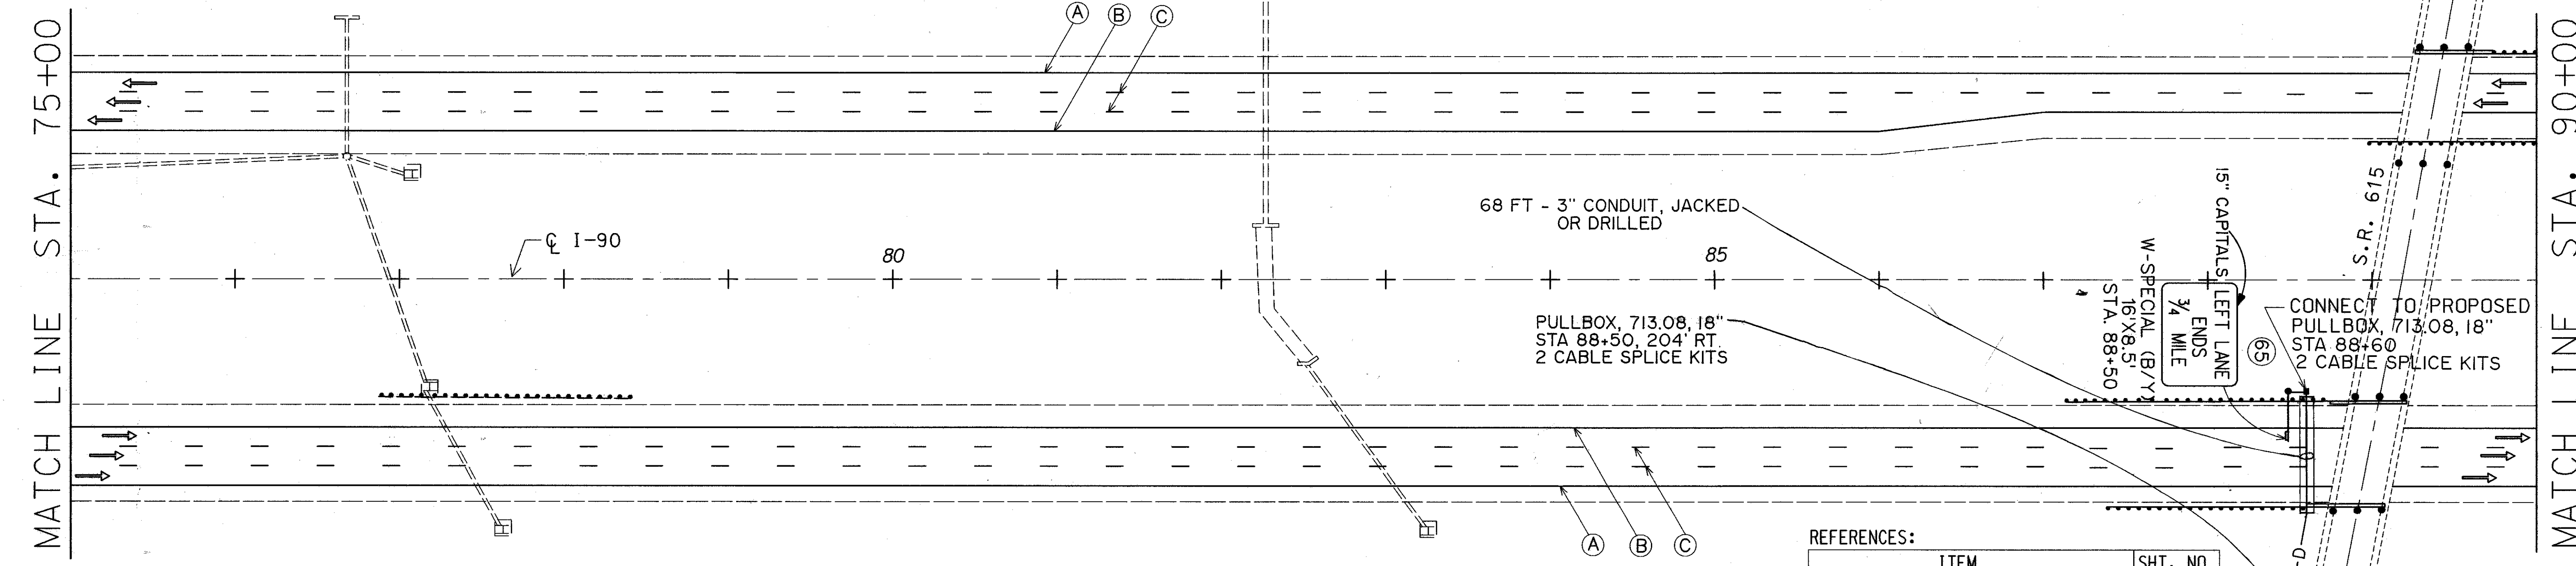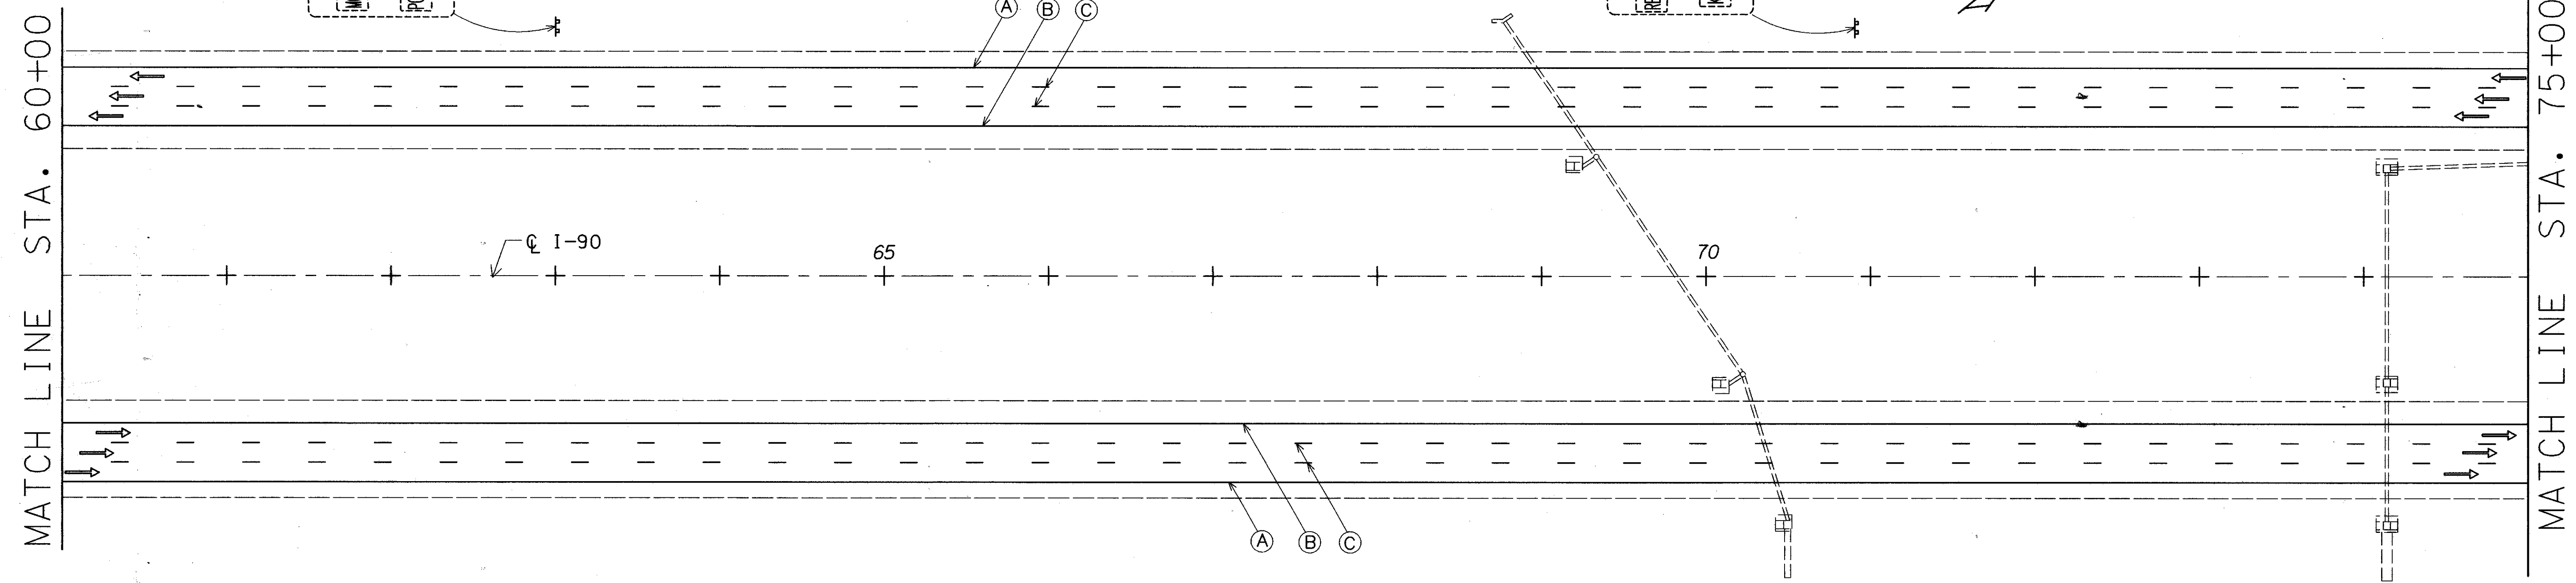

REFERENCES:

ITEM	SHT. NO
PLAN SHEET	26
CROSS SECTIONS	62-69
SIGN DETAILS	150

FOR LEGEND SEE SHEET NO. 134

POWER SERVICE
STA. 88+50 ± .214' RT.
CEI FEED
120 V ± 5V
(POLE No. NOT FOUND)

T:\DGN\LAK-90\TRAFFCON\5774TP6.DGN

Sign/Lak-90/Trafficcon/5774tp6.dgn 15 1994 06:46:05