
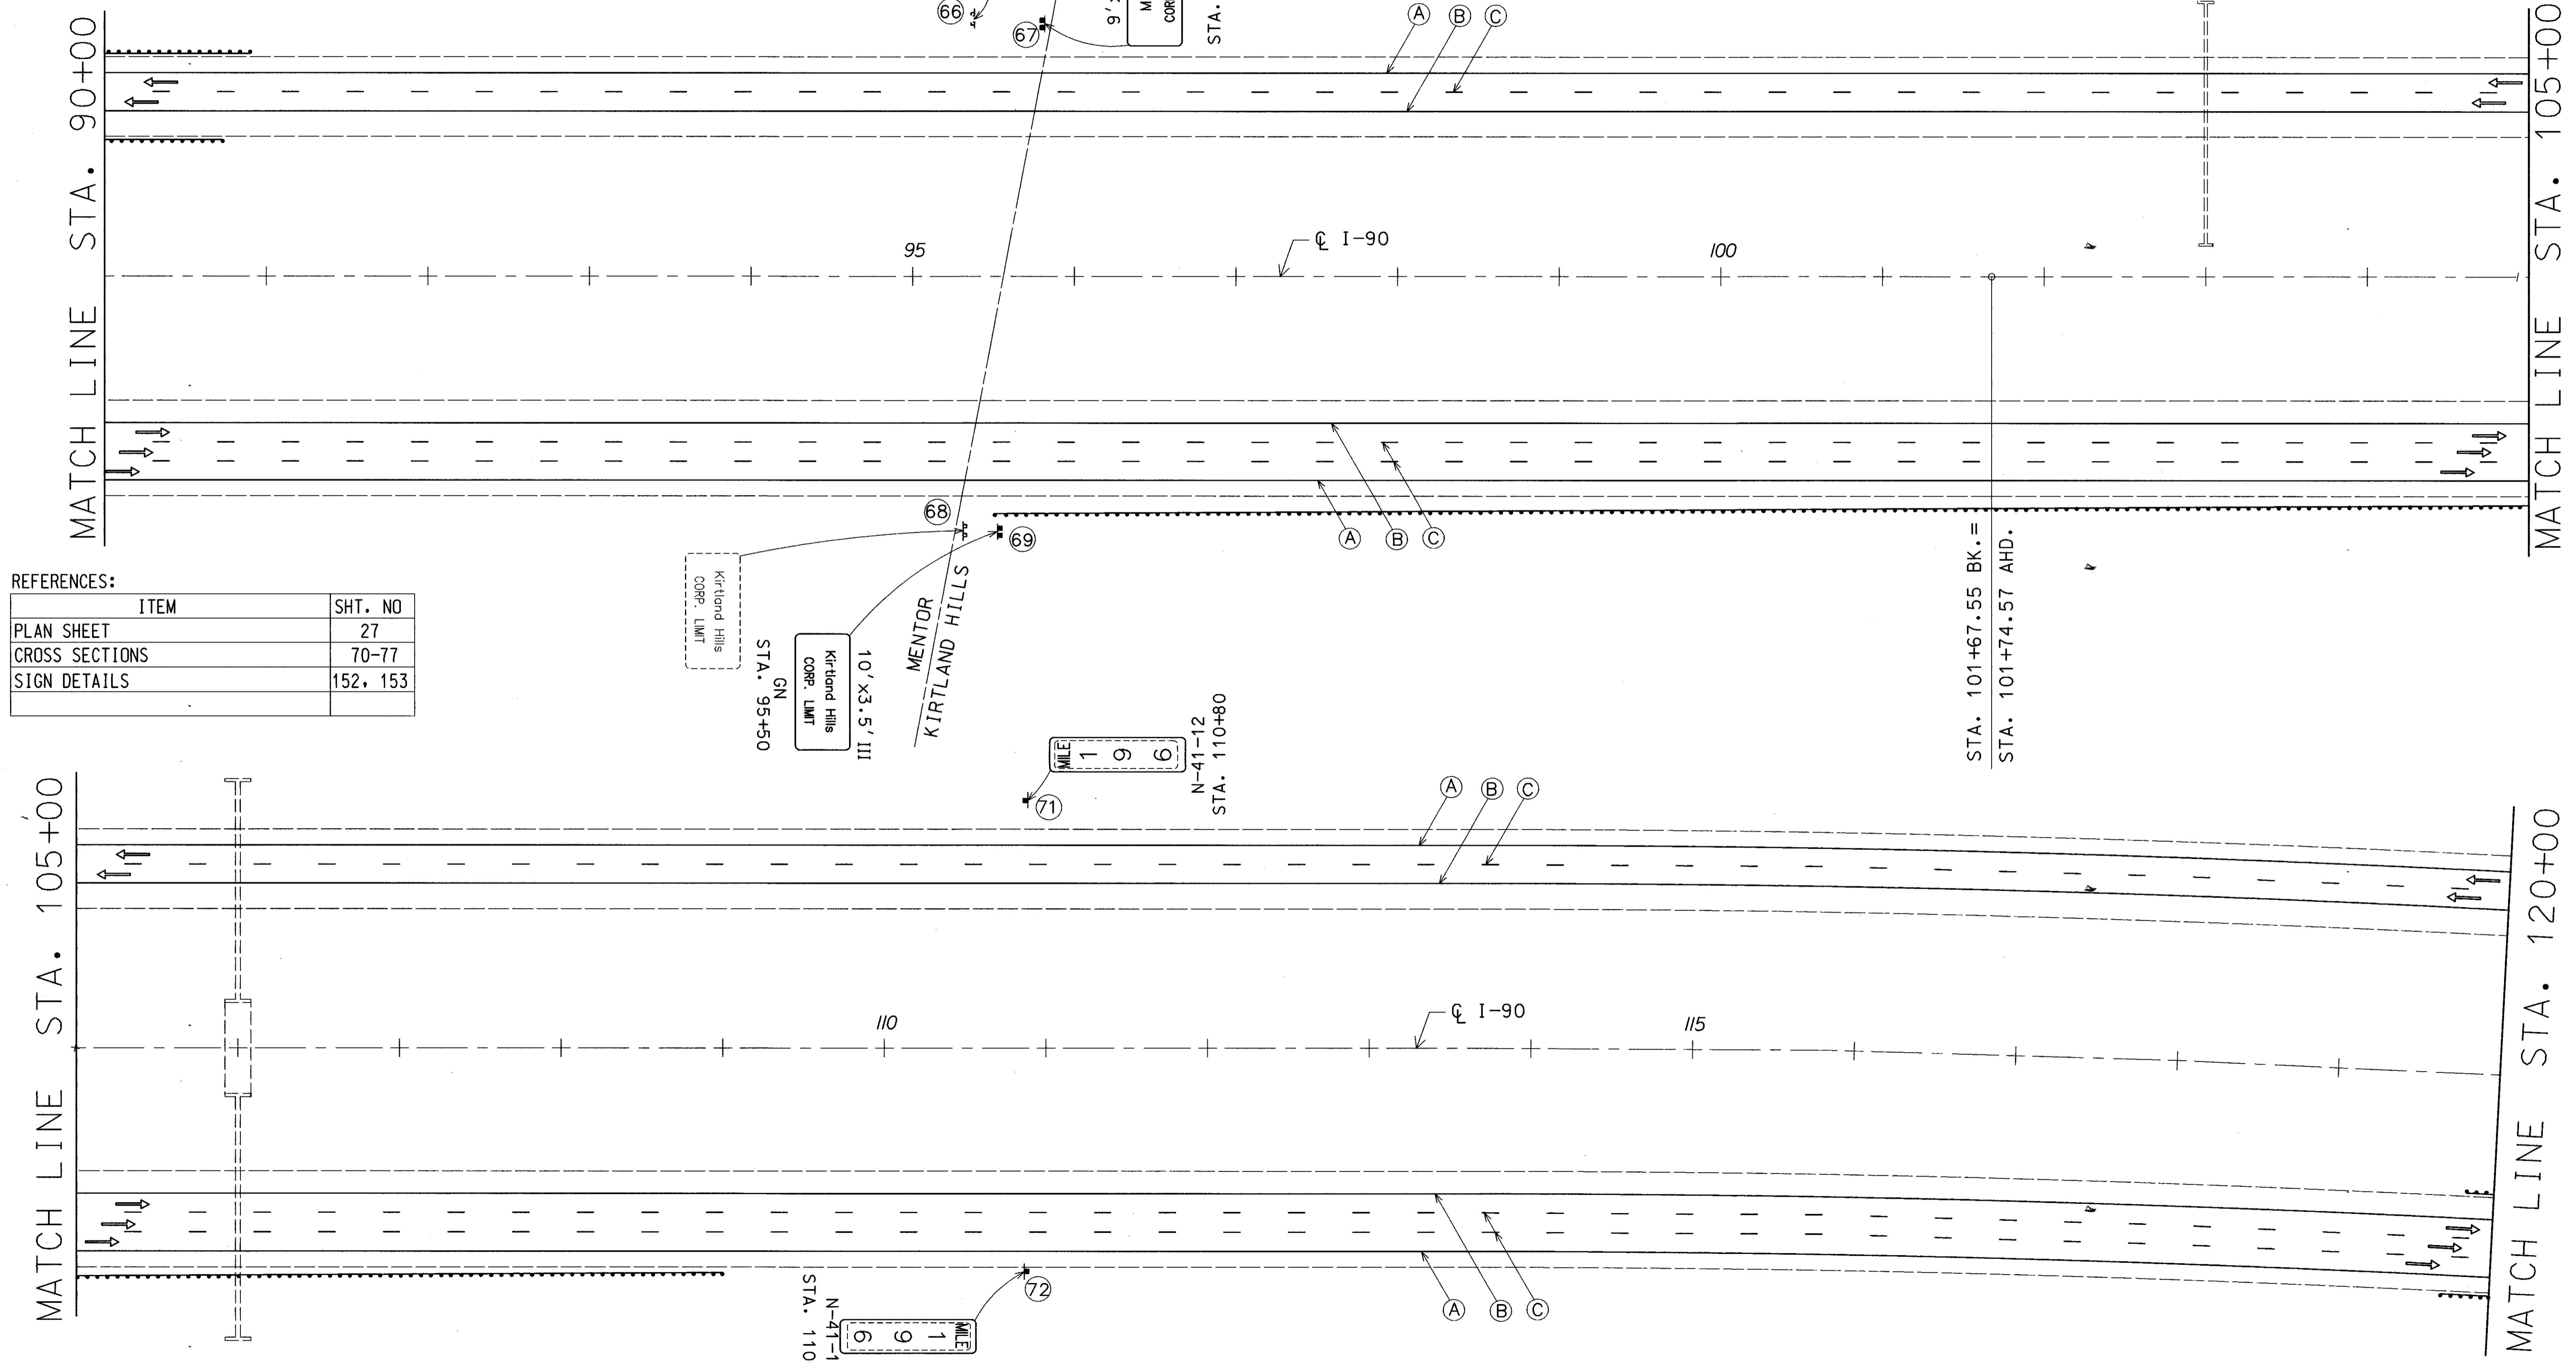


TRAFFIC CONTROL

LAKE COUNTY
LAK-90-6.71

OHIO
FHWA
REGION 5

141
182

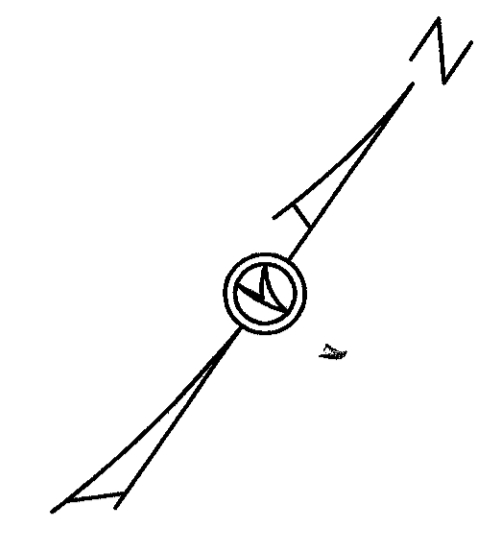

REFERENCES:

ITEM	SHT. NO
PLAN SHEET	27
CROSS SECTIONS	70-77
SIGN DETAILS	152, 153

FOR LEGEND SEE
SHEET NO. 134

T:\DGN\LAK-90\TRAFFIC\CON\57741PL1.DGN

C:\Users\jacob\Documents\105742pl.dgn Oct. 15, 1994 10:59:06