




# TRAFFIC CONTROL

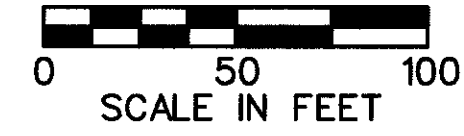

LAKE COUNTY  
LAK-90-6.71

OHIO  
FHWA  
REGION 5

143  
182

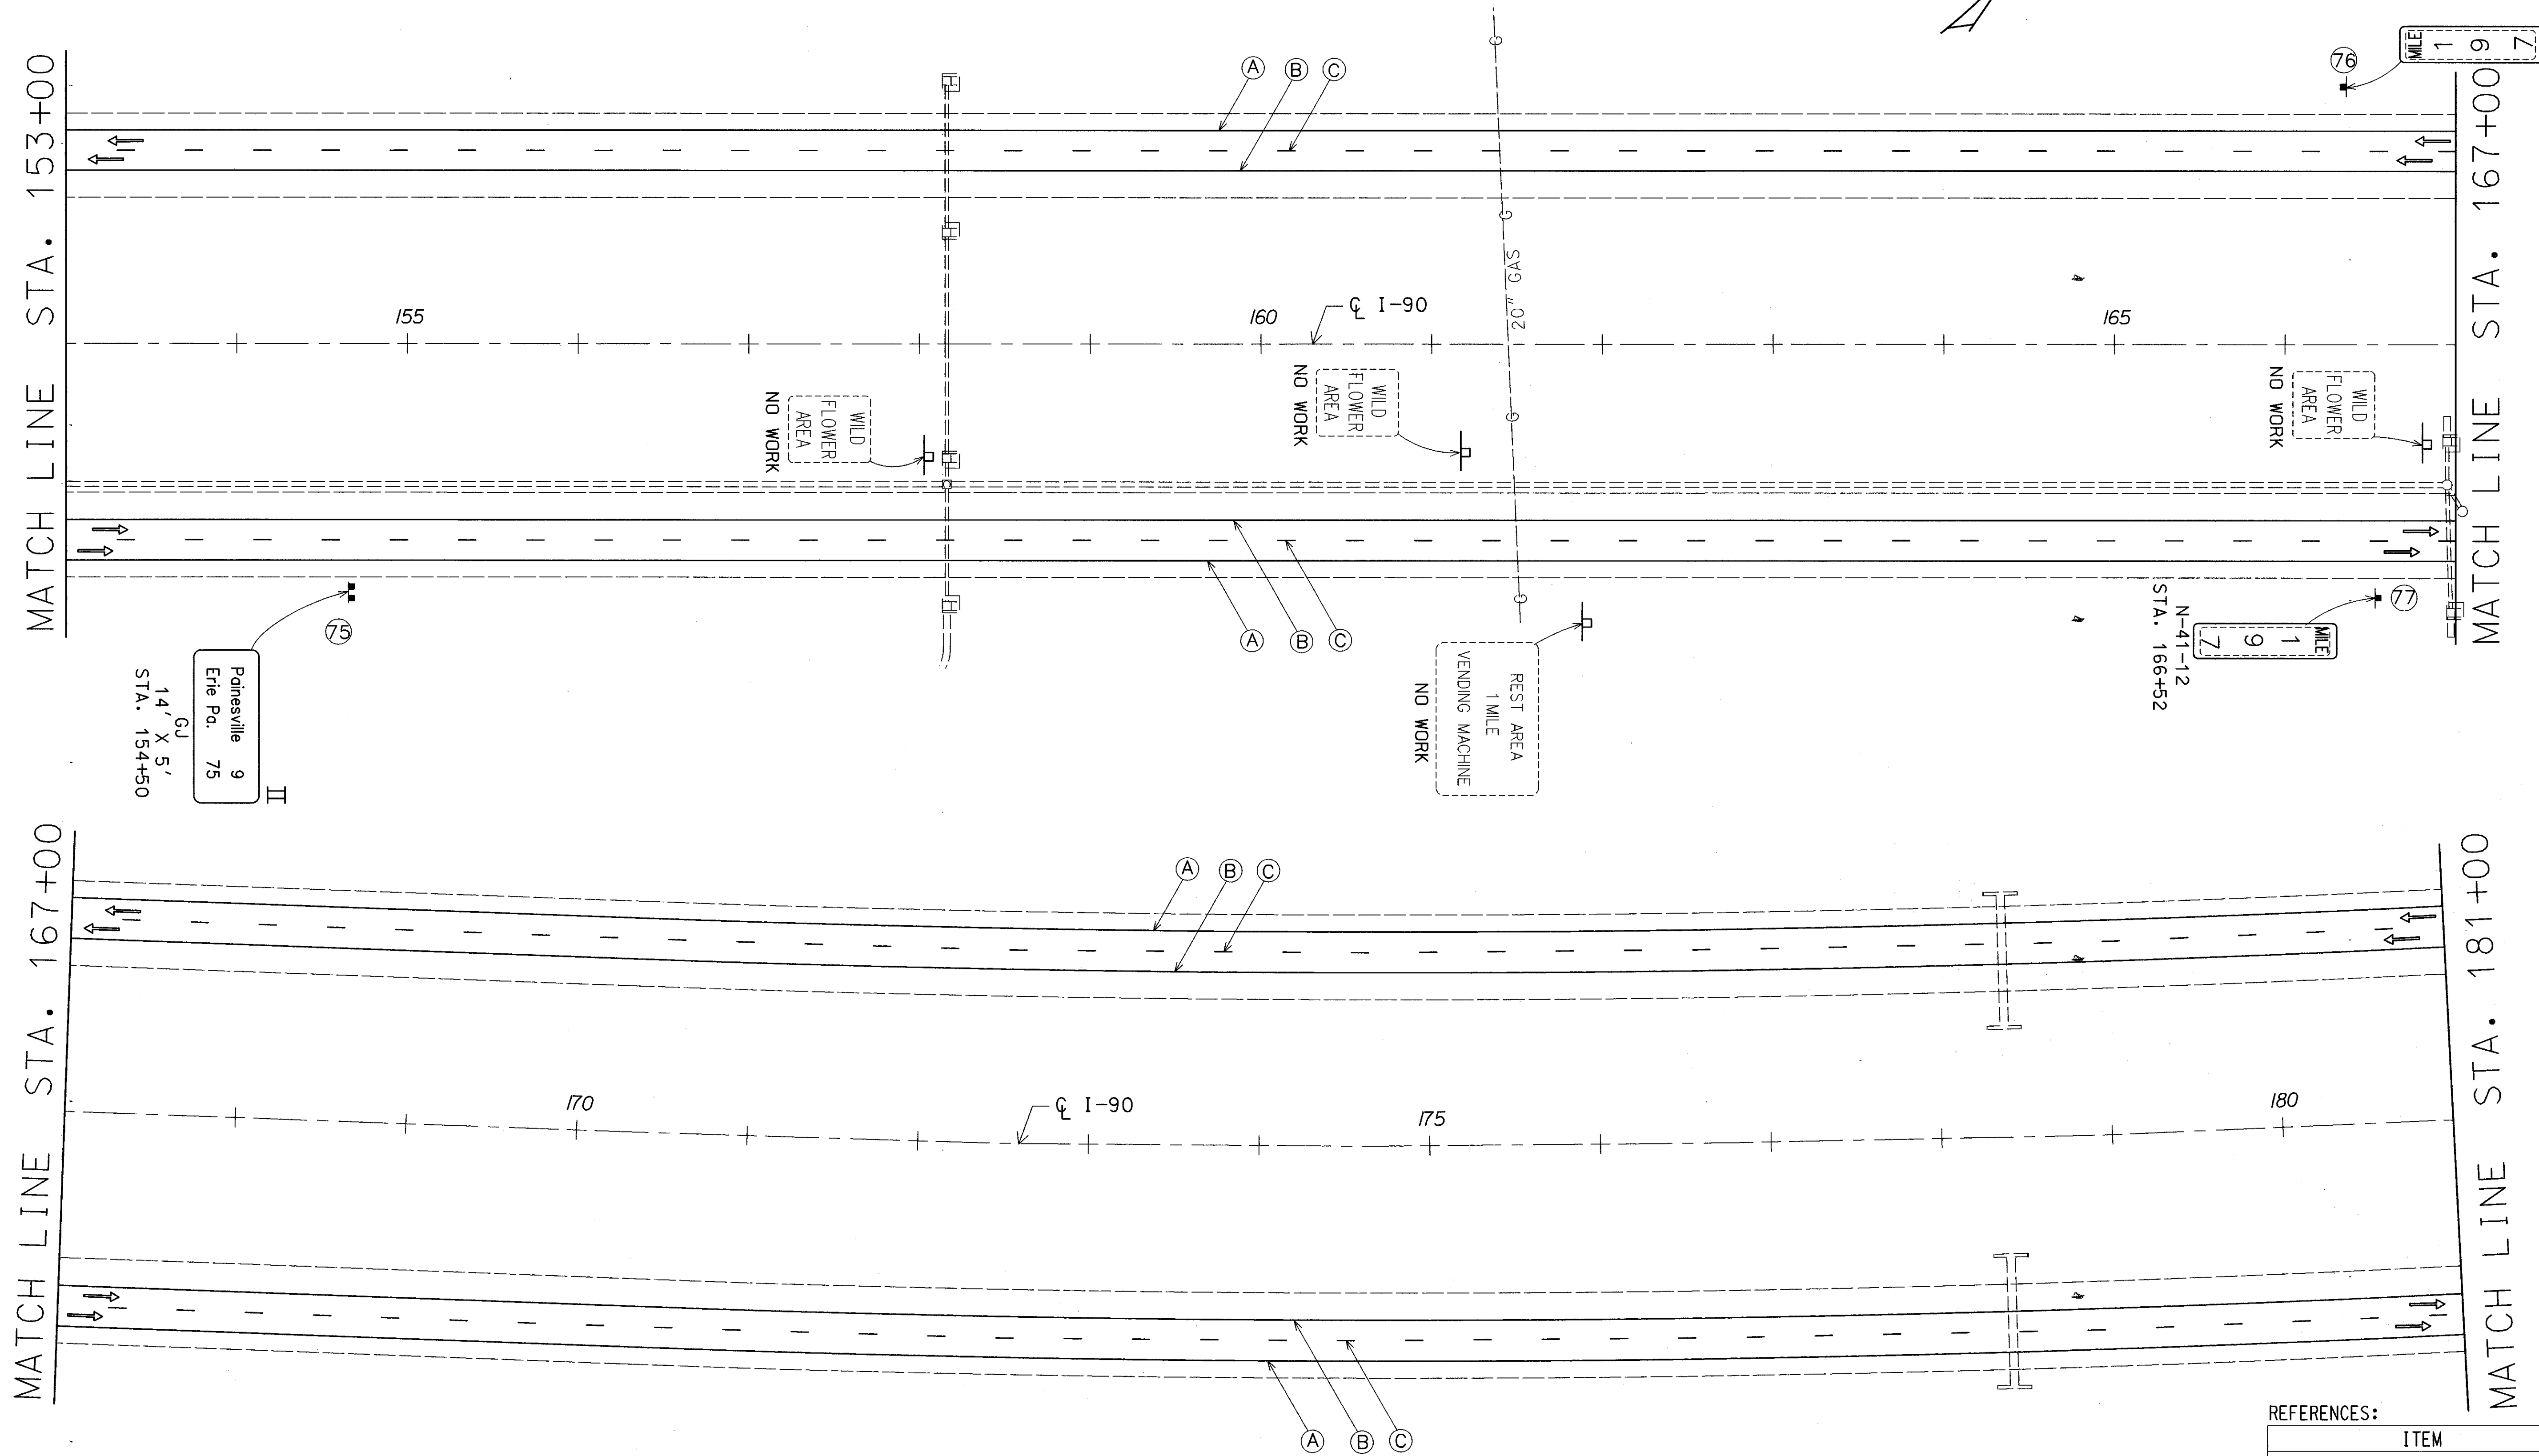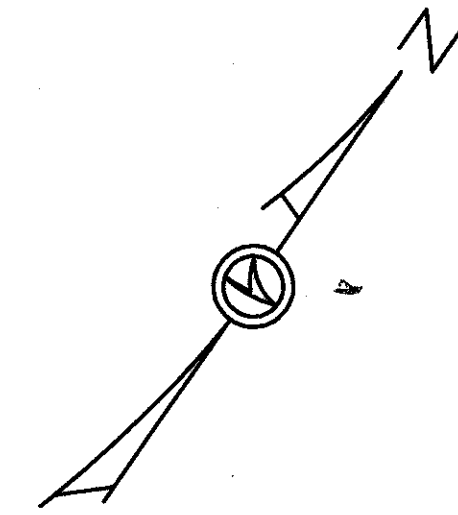

REFERENCES:

ITEM	SHT. NO
PLAN SHEET	29
CROSS SECTIONS	85-92
SIGN DETAILS	153

FOR LEGEND SEE  
SHEET NO. 134

T:\DGN\LAK-90\TRAFFCON\5774TP.DGN

T:\DGN\LAK-90\TRAFFCON\5774TP.DGN