
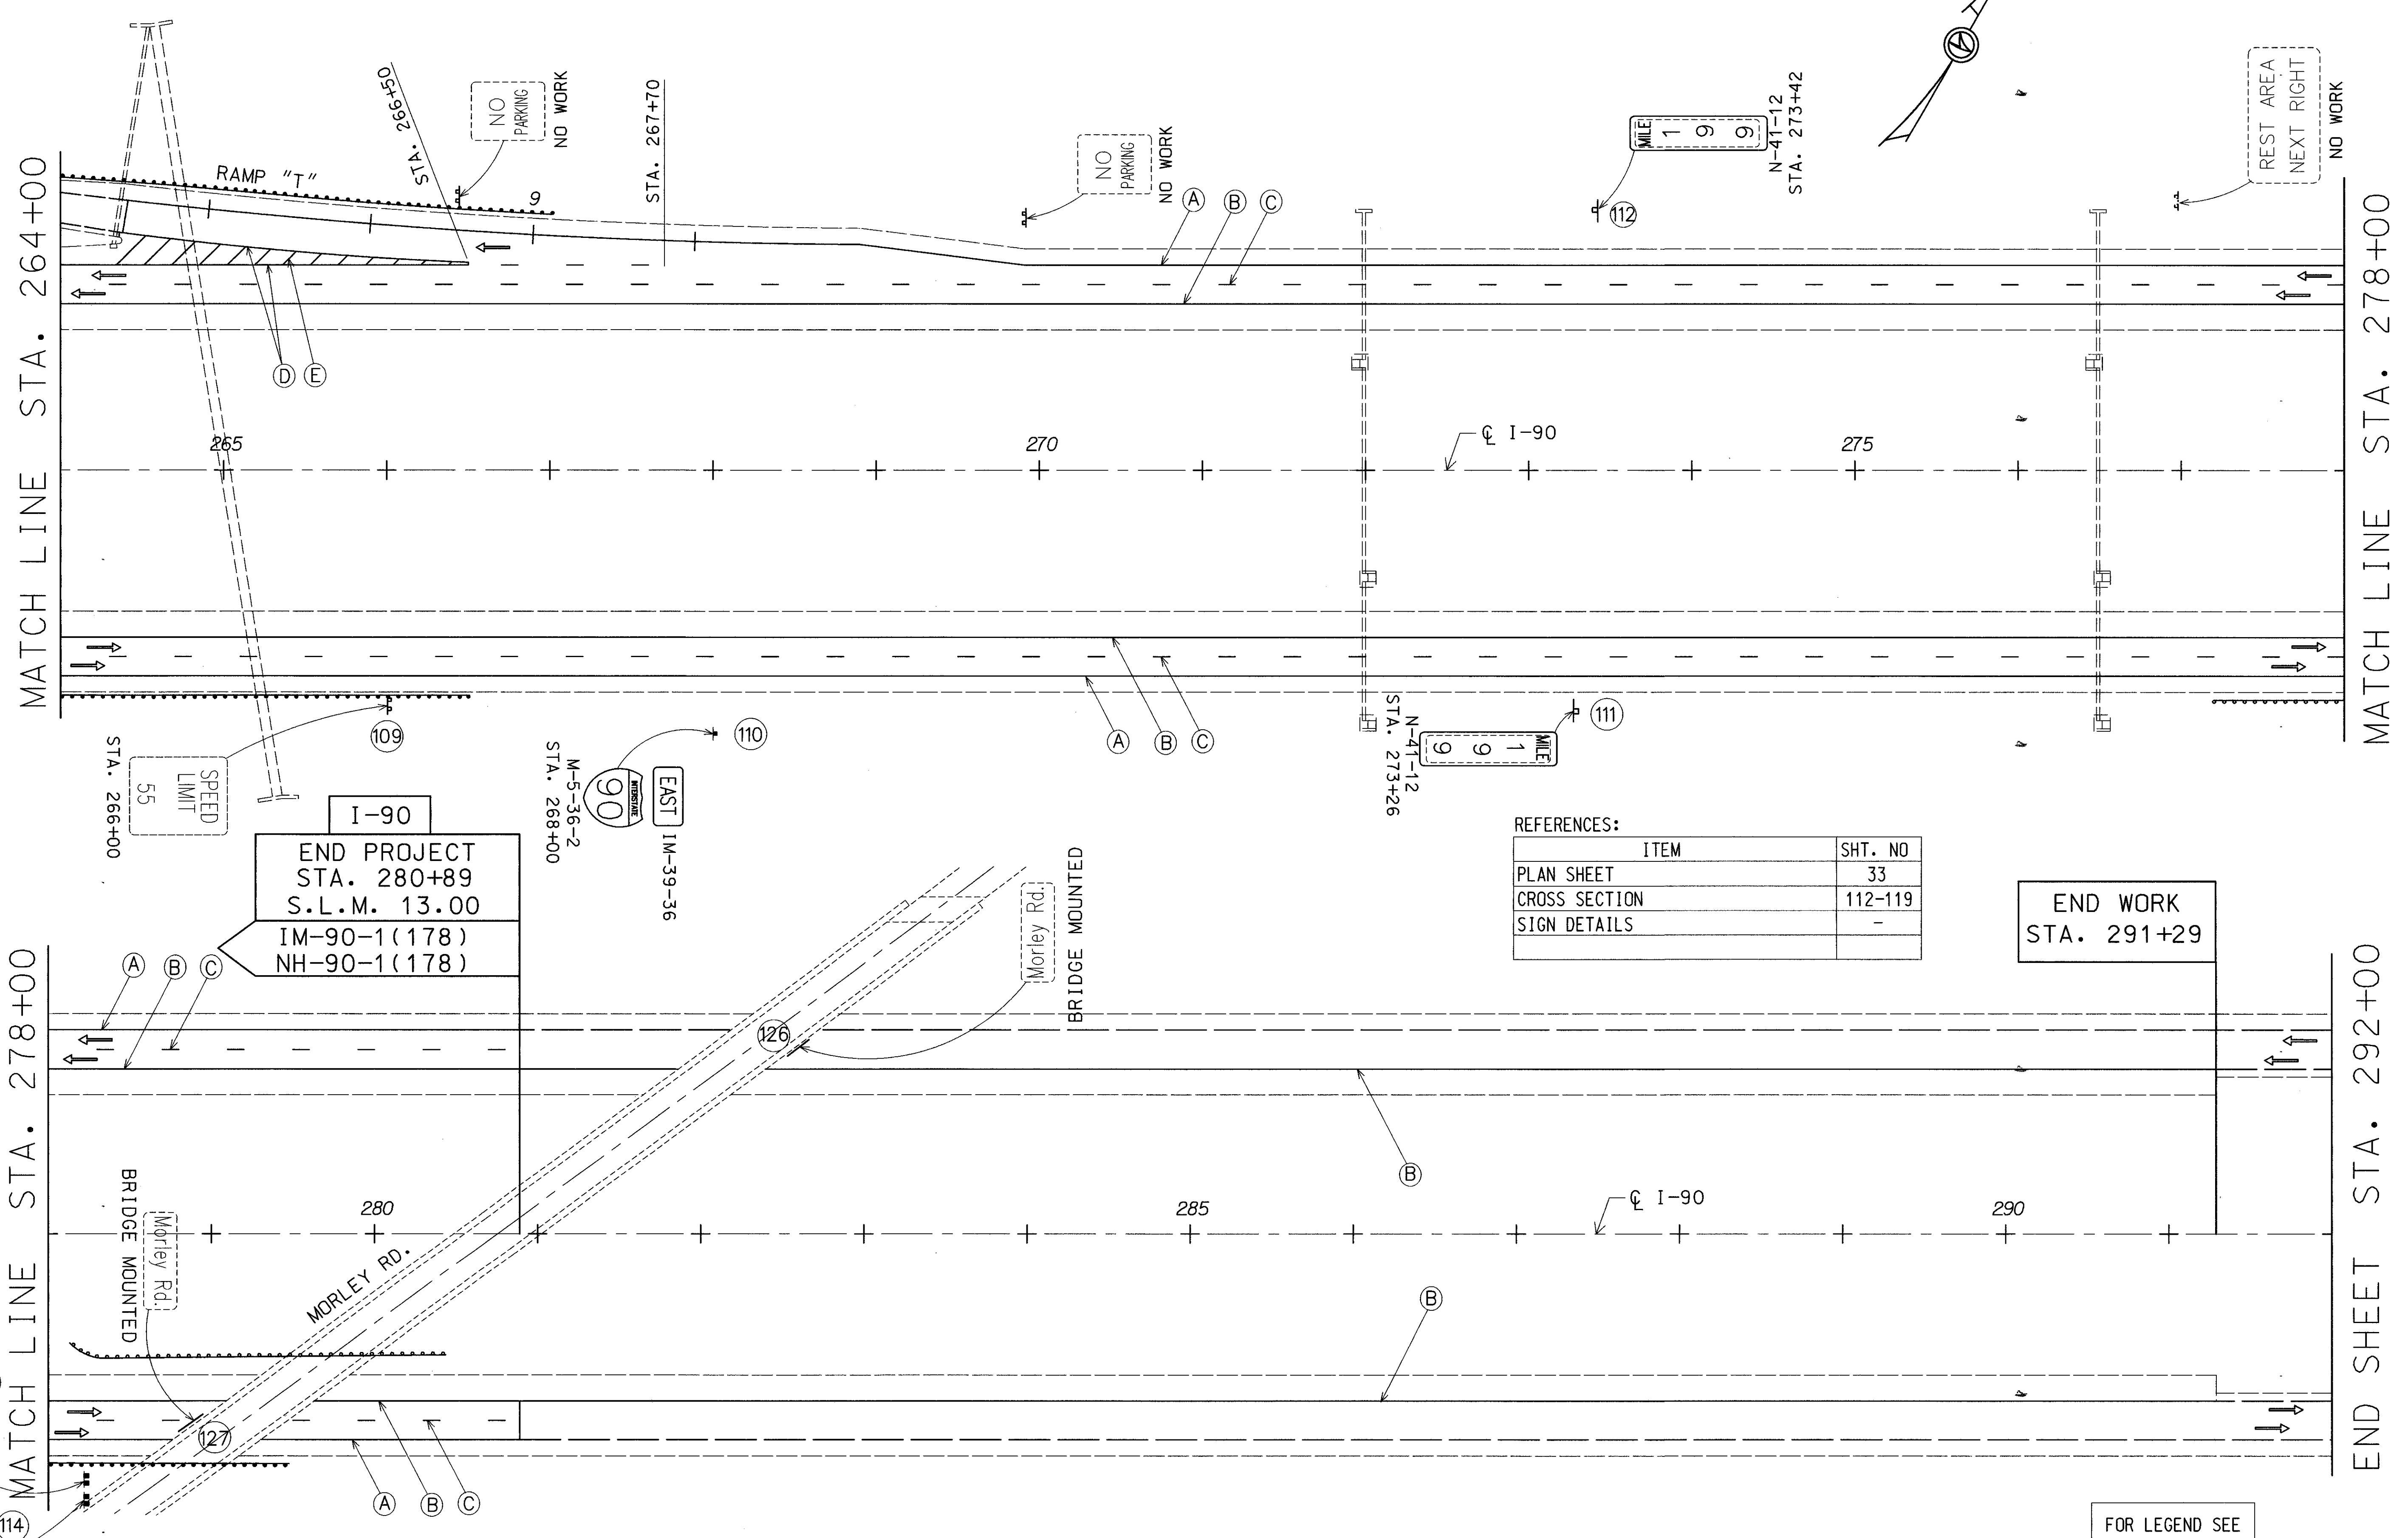


TRAFFIC CONTROL

LAKE COUNTY
LAK-90-6.71

OHIO
FHWA REGION 5

147
182

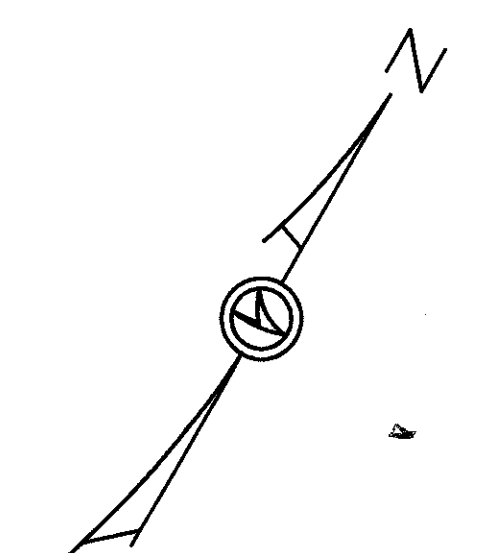

REFERENCES:

ITEM	SHT. NO
PLAN SHEET	33
CROSS SECTION	112-119
SIGN DETAILS	-

END WORK
STA. 291+29

FOR LEGEND SEE
SHEET NO. 134

T:\DGN\LAK-90\TRAFFCON\5774TFL.DGN

E:\Vign\lax-90\traffcon\5774.dgn - dcl - 18 - 1994 06:19:17