


TRAFFIC MAINTENANCE


LAKE COUNTY
LAK-90-6.71

OHIO
FHWA
REGION 5

161
182

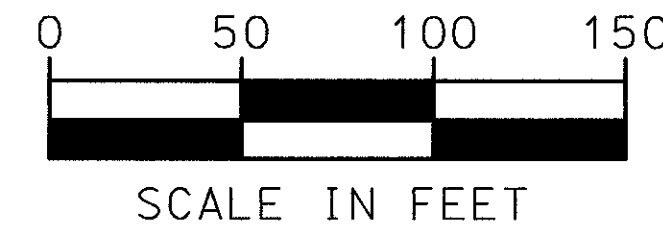

NOTE: CONTRACTOR TO COVER ADVANCE
"LEFT LANE ENDS" SIGNS THIS PHASE

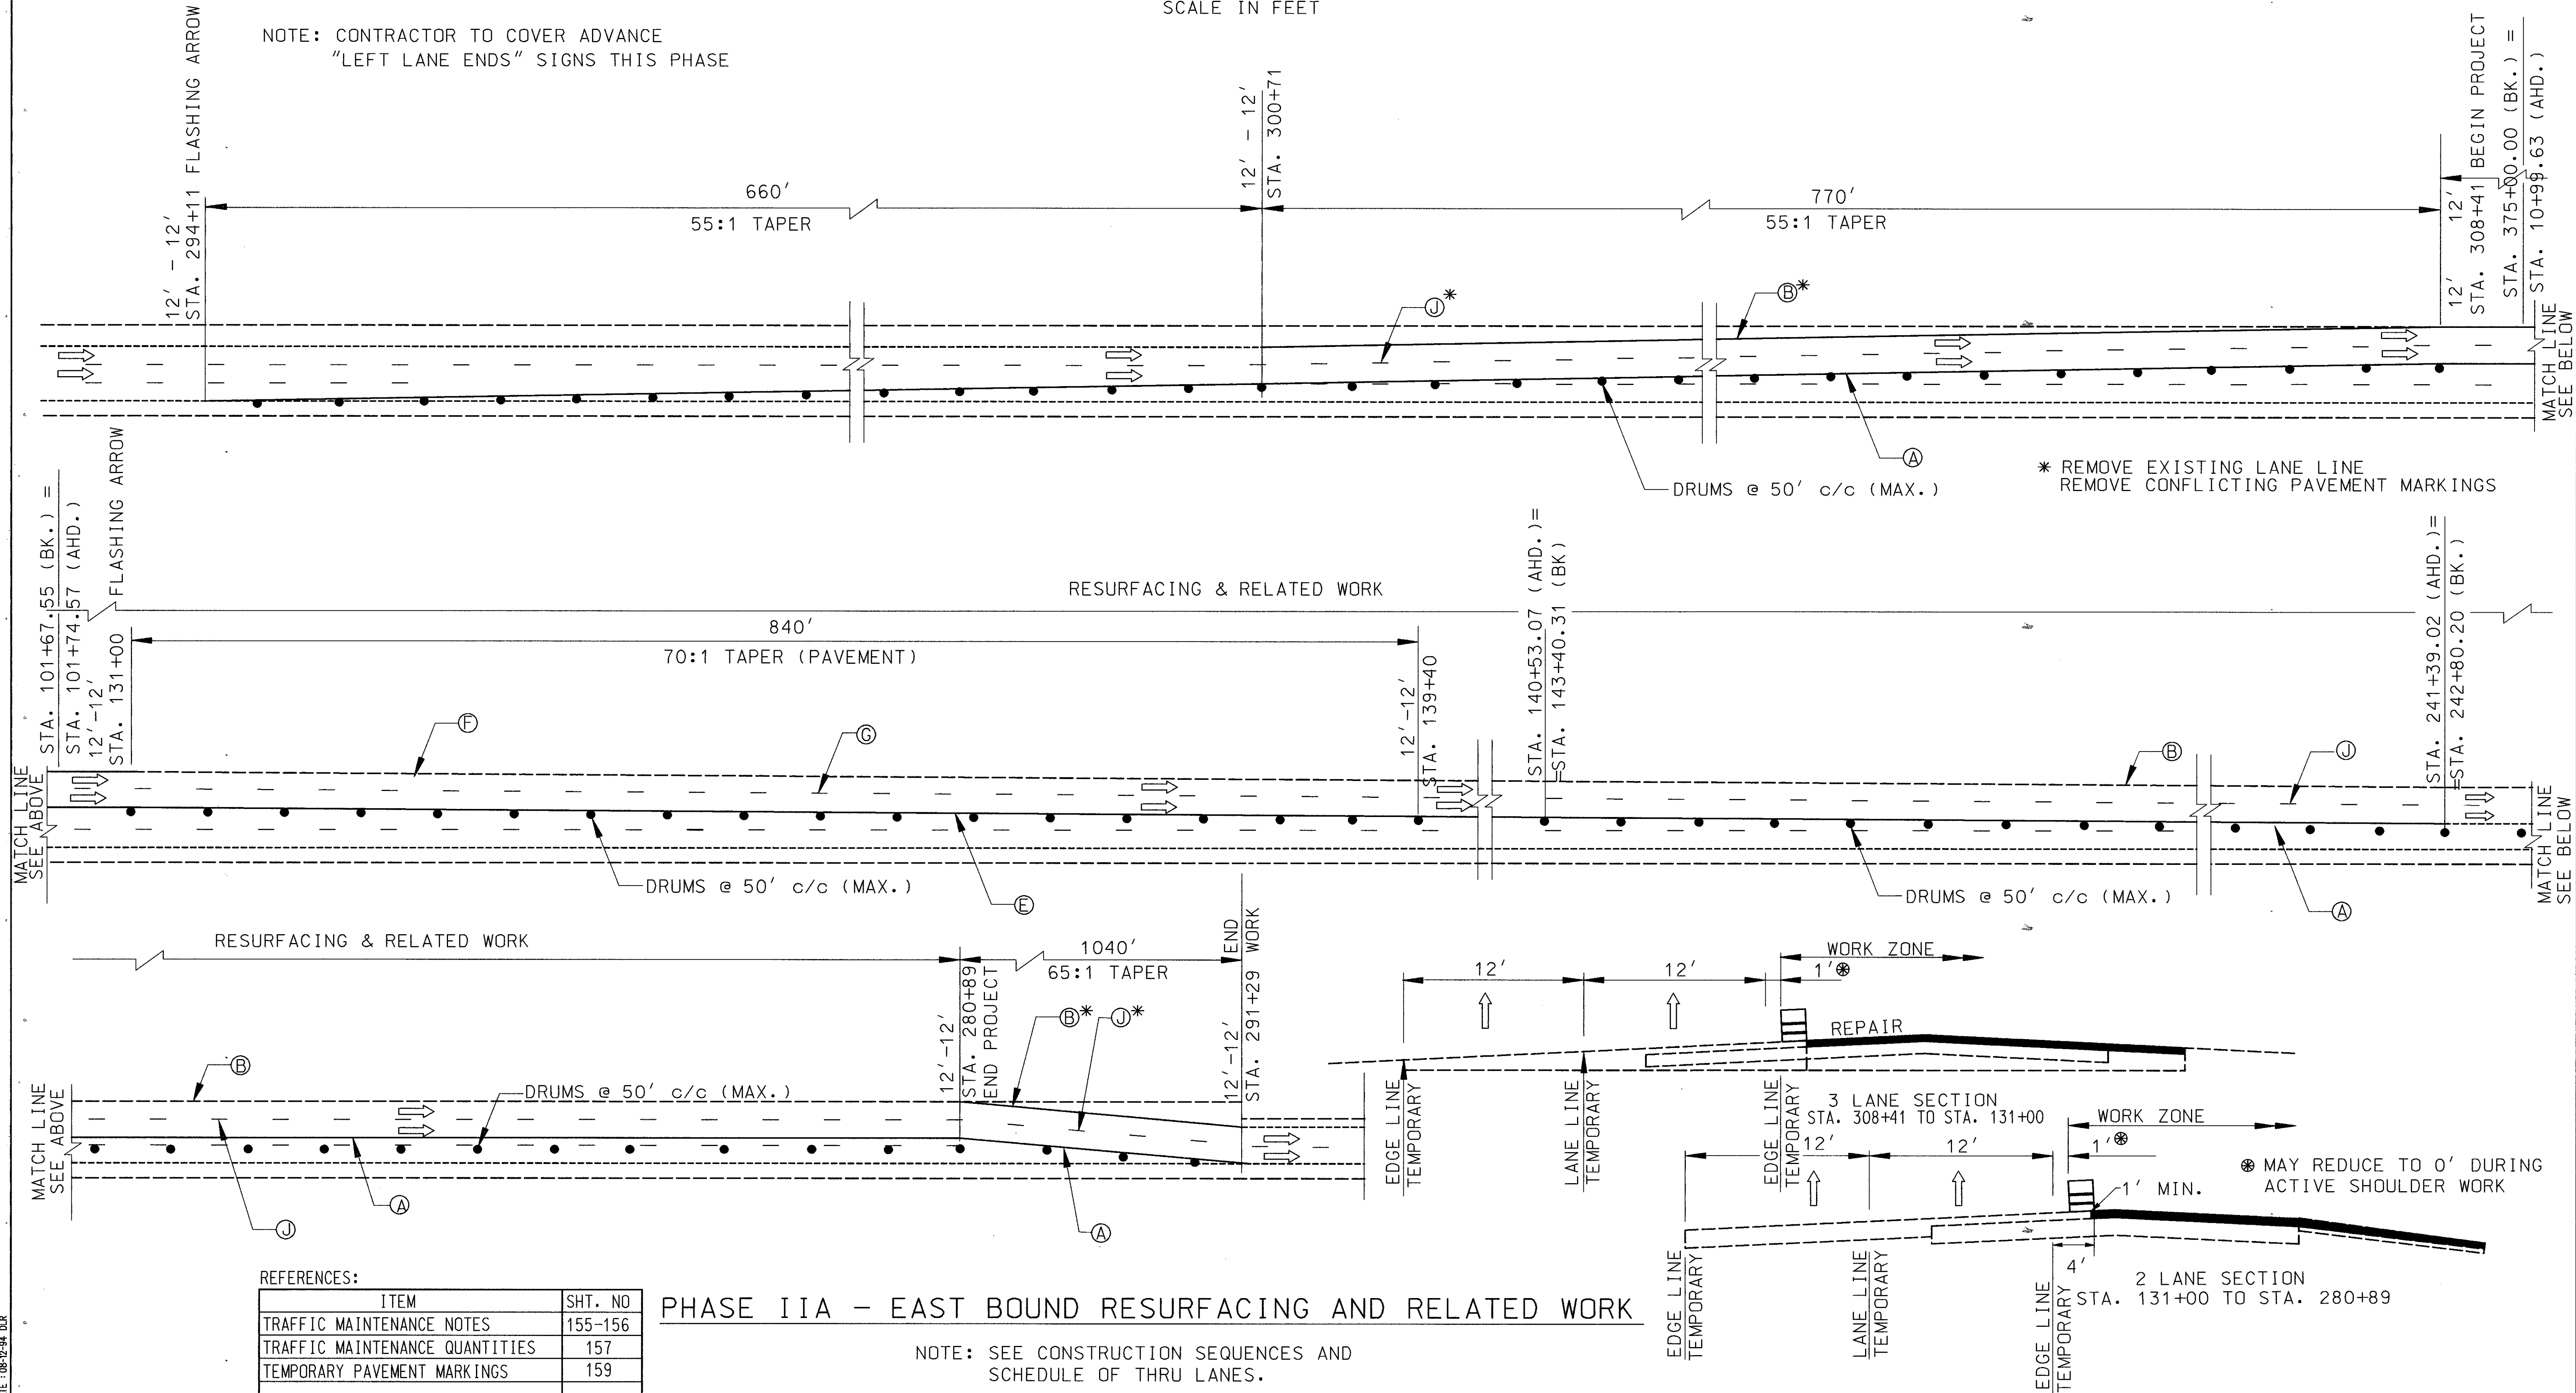

* REMOVE EXISTING LANE LINE
REMOVE CONFLICTING PAVEMENT MARKINGS

REFERENCES:

ITEM	SHT. NO
TRAFFIC MAINTENANCE NOTES	155-156
TRAFFIC MAINTENANCE QUANTITIES	157
TEMPORARY PAVEMENT MARKINGS	159

PHASE IIA - EAST BOUND RESURFACING AND RELATED WORK

NOTE: SEE CONSTRUCTION SEQUENCES AND
SCHEDULE OF THRU LANES.

FILE NAME: F:\VOR\LAKE\90\TRAFFIC\10574\MOCD.DGN
DATE: 08-29-94 DLB

VP:\LAKE\90\TRAFFIC\10574\MOCD.DGN 8/29/94 14:35:37