
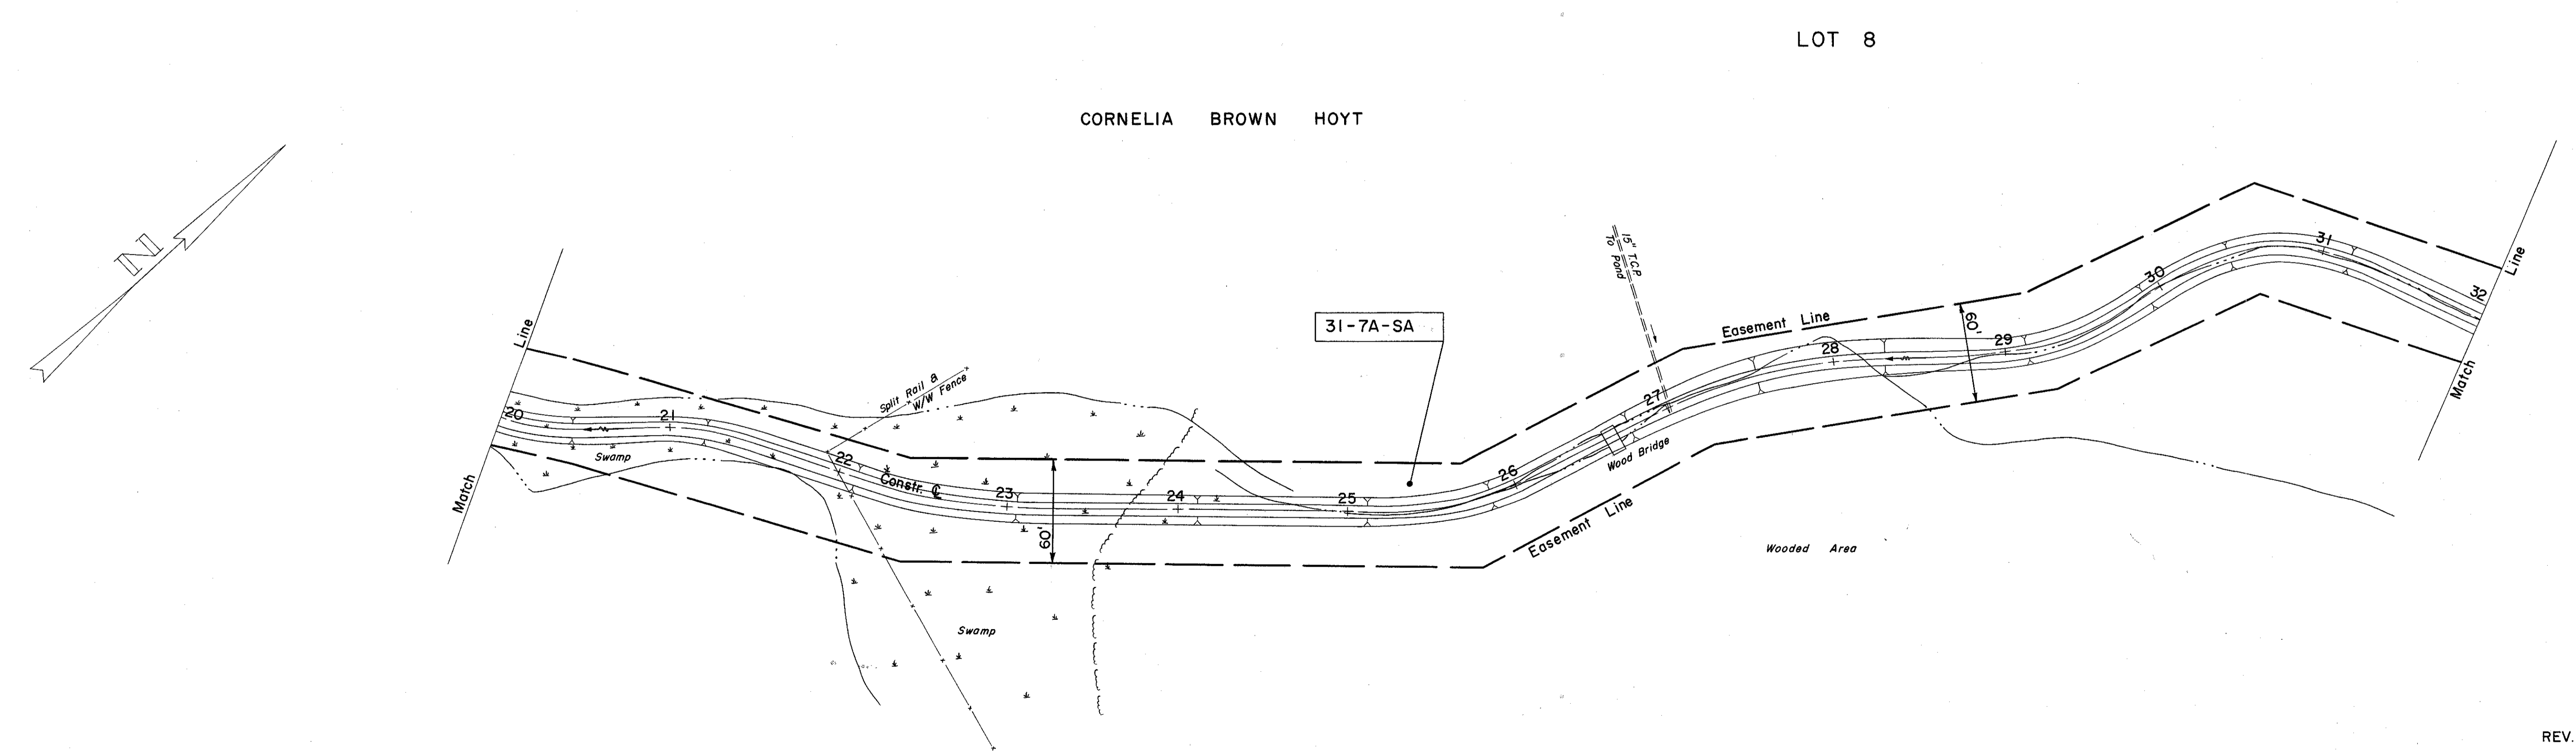


FED. RD. DIVISION	STATE	PROJECT
2	OHIO	

273-B
277

12-B
16

LAK-1-6.97
R/W PLAN
LIMITED ACCESS

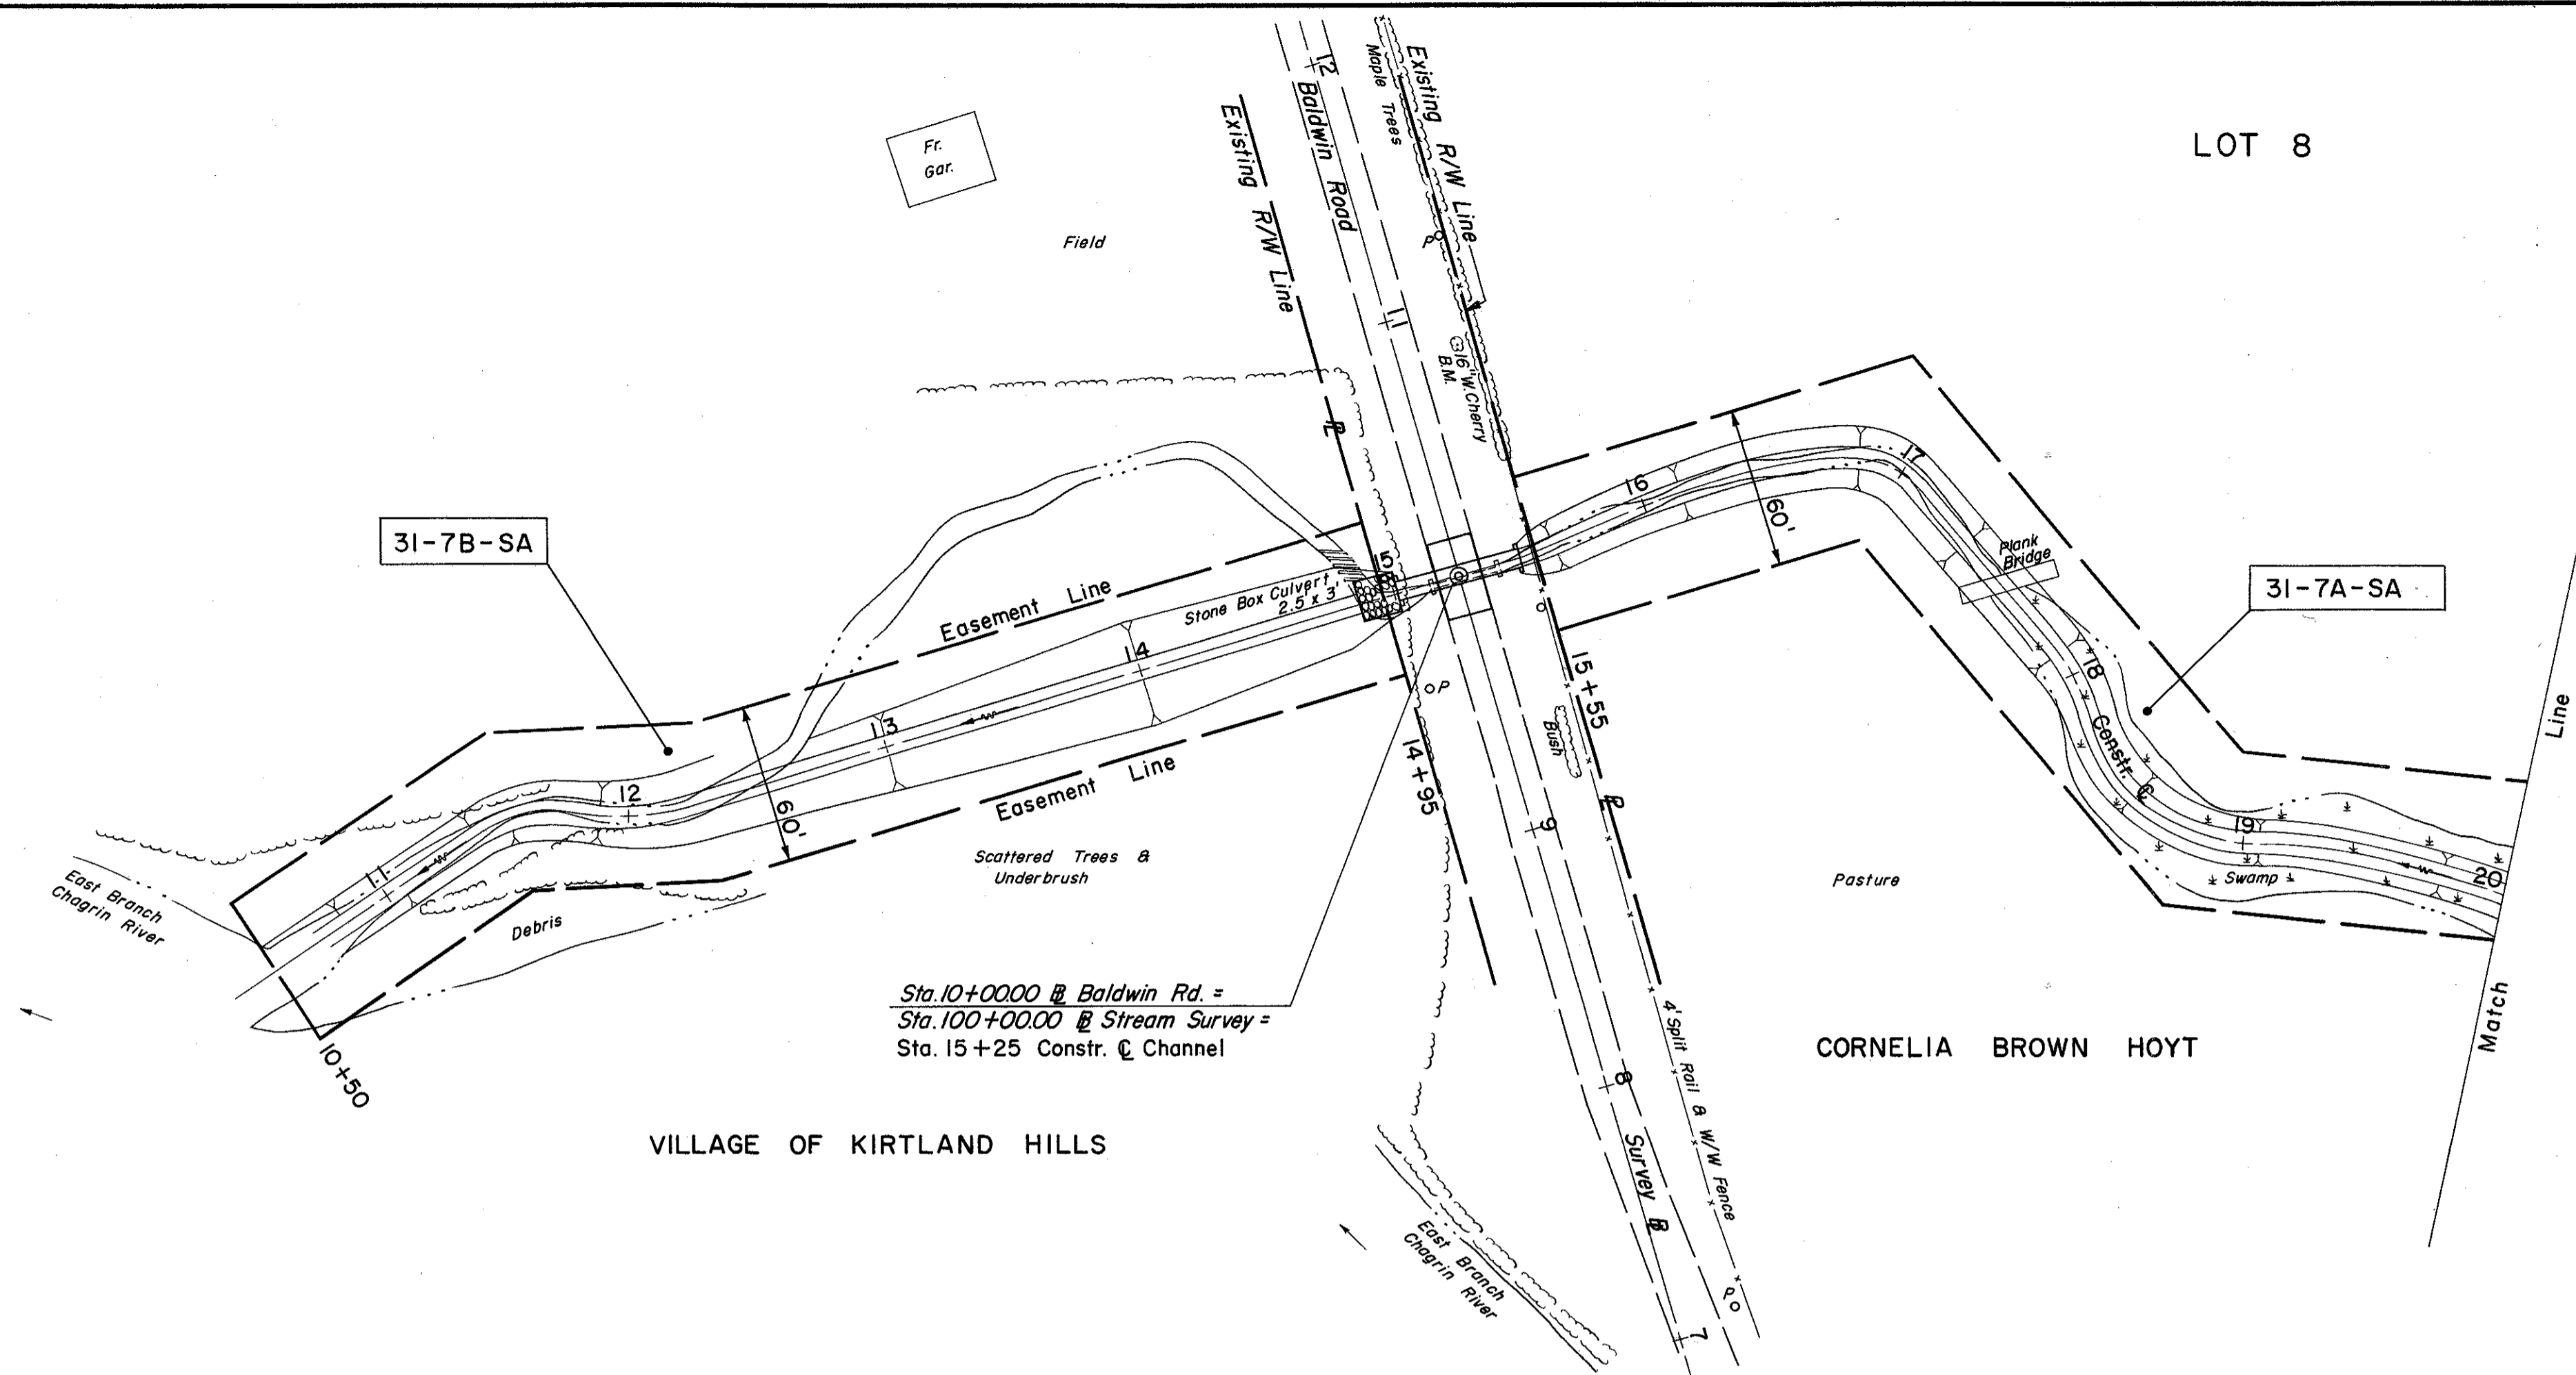

REV. 6-3-60

DRAINAGE CHANNEL FROM RT. STA. 126+00±
S.R.I TO EAST BRANCH CHAGRIN RIVER 4-27-60

R/W PLAN STA. 10+50 TO STA. 32+00