

RAMP B
SPIRAL DATA
 $\theta_s = 10^\circ 07' 30''$ Lt.
 L.T. = 94.66'
 S.T. = 55.73'
 L_s = 150.00'

RAMP B
CURVE DATA
 P.I. Sta. 10+05.37
 $\Delta = 7^\circ 00' 00''$ Lt.
 $D = 1^\circ 30' 00''$
 $R = 3819.72'$
 $L = 466.67'$
 $T = 233.62'$

RESIDUE = 21.09 Ac ±
 Sta. 380+38.95 @ S.R.I.
 Sta. 30+00.00 @ Auburn Rd.


Lake County
T. 10 N.
Concord Twp.
R. 8 W.

| | | |
|-------------------|-------|---------------|
| FED. RD. DIVISION | STATE | PROJECT |
| 2 | OHIO | ACI-1103 (21) |

476
488

LAK-1-12.89
R/W PLAN
LIMITED ACCESS

7
19

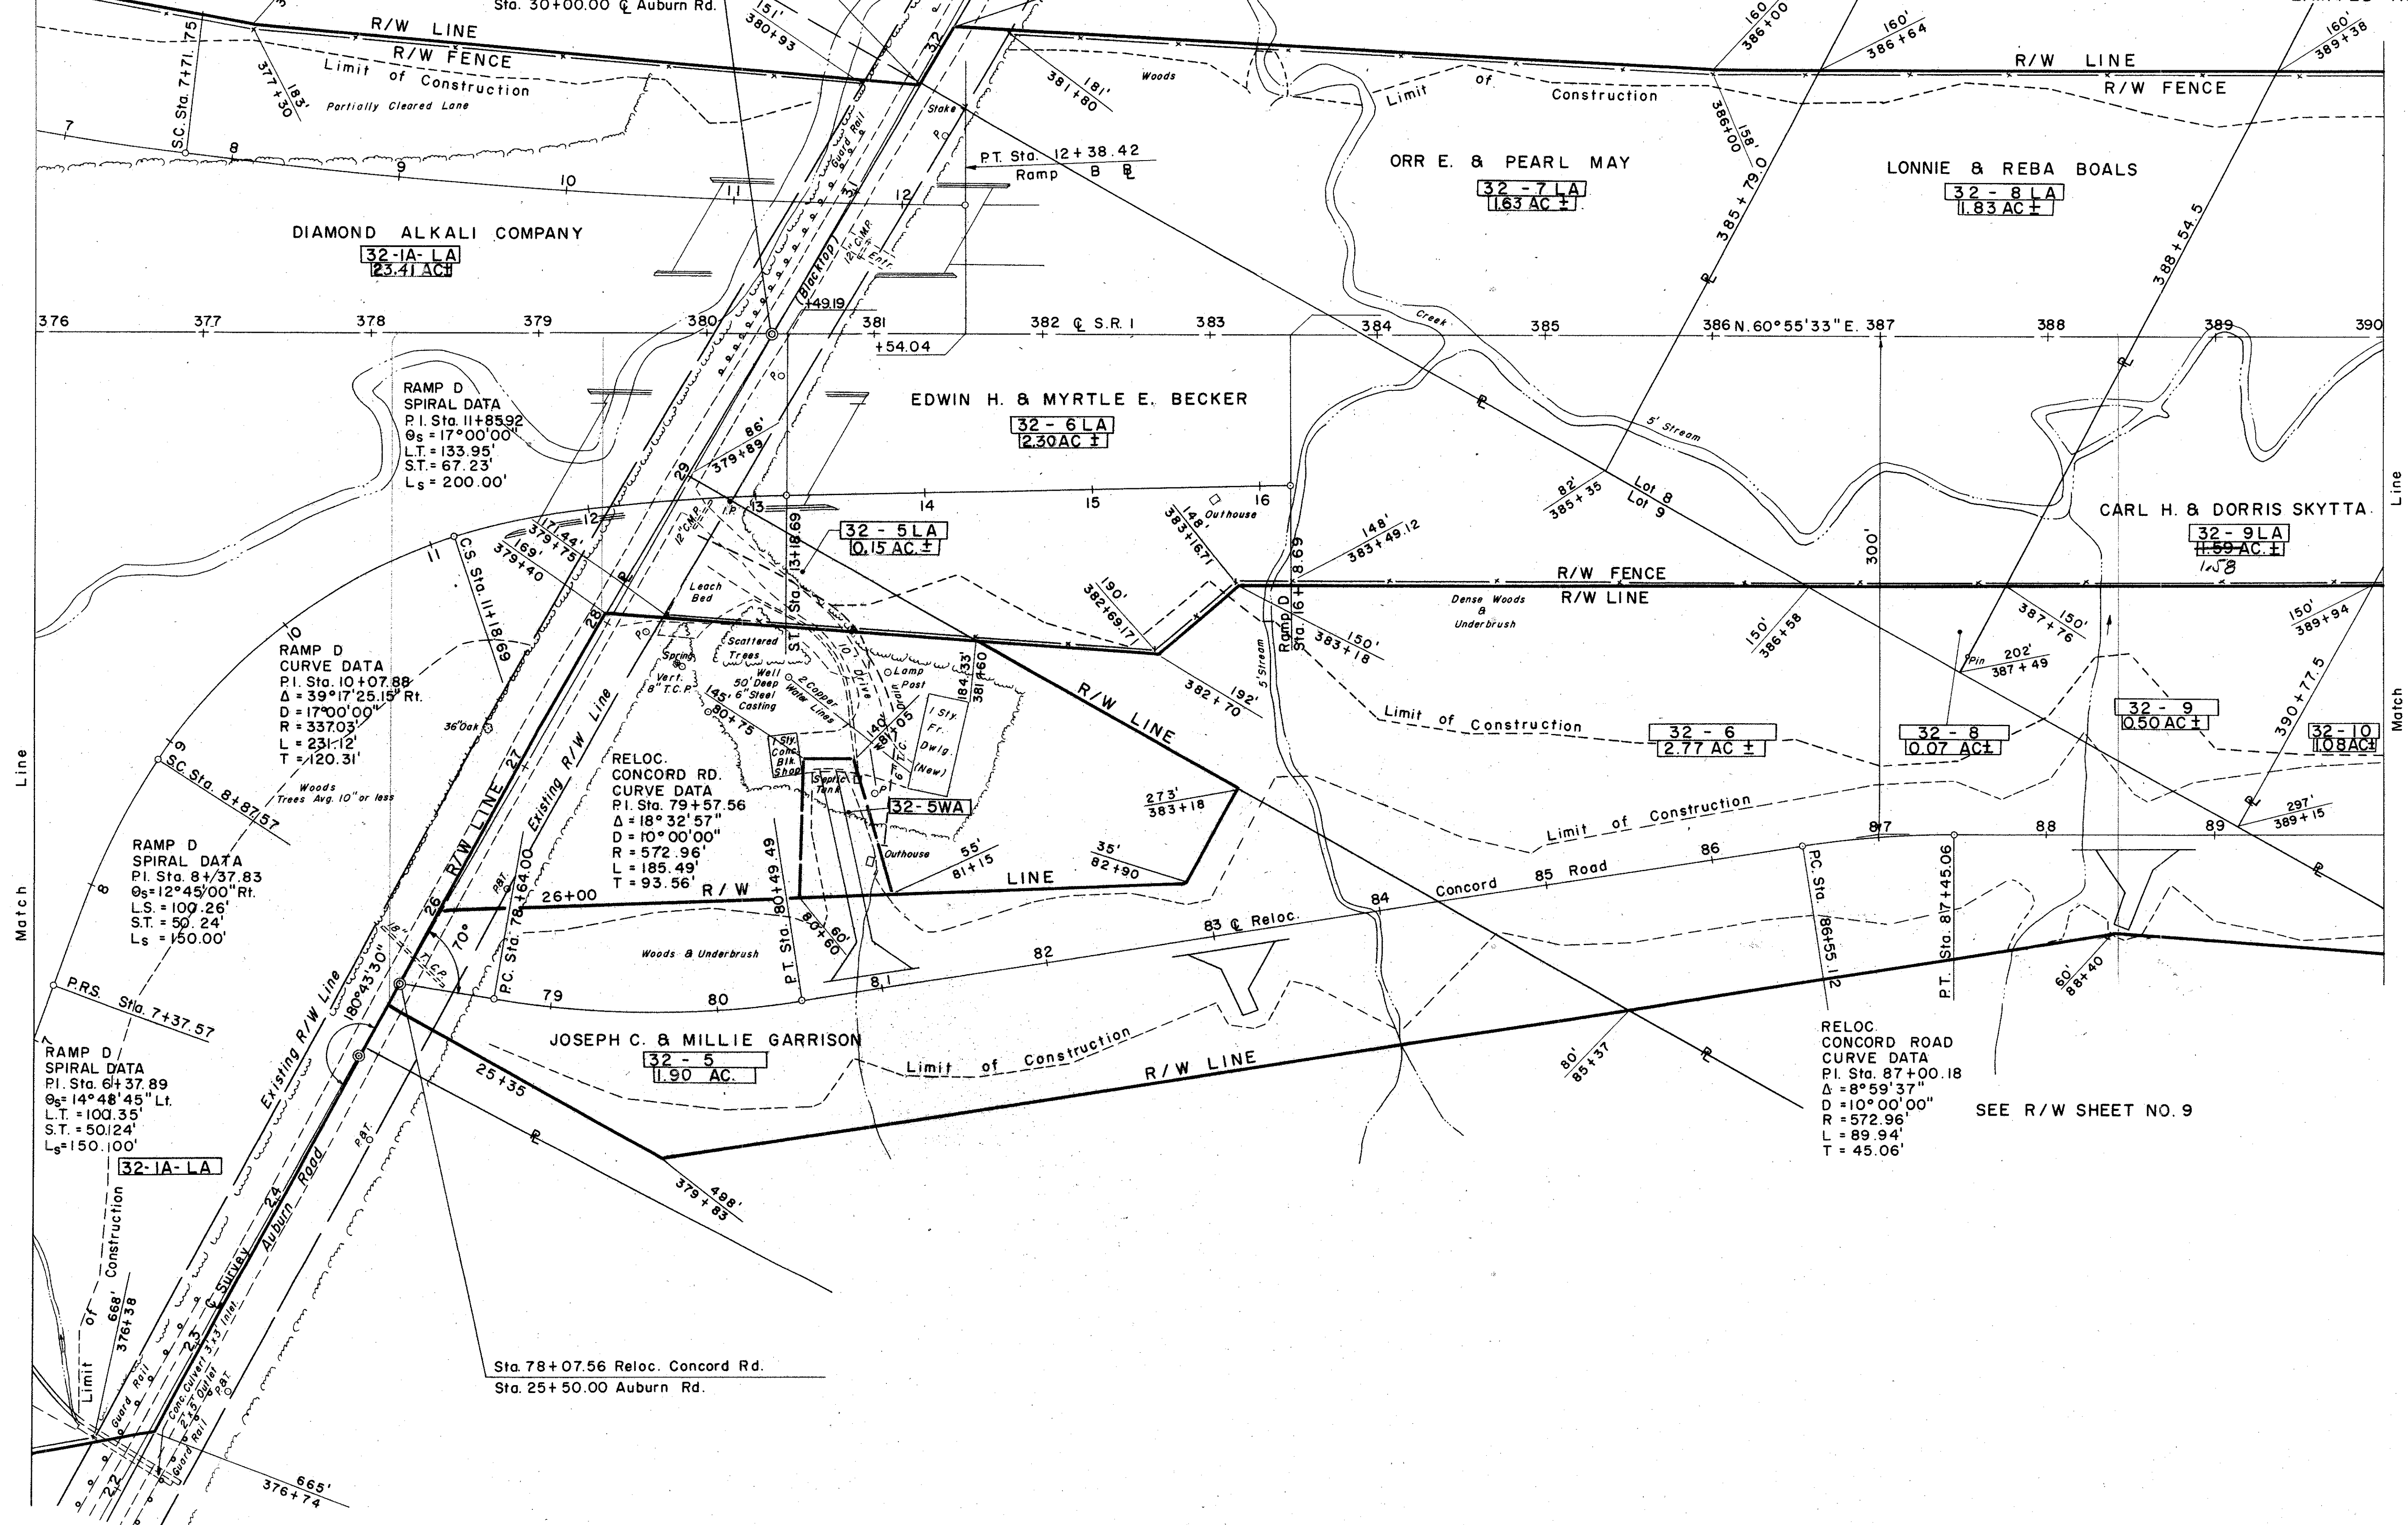

Match Line

Match Line

Match Line

SEE R/W SHEET NO. 9

S-24 REMOVAL OF STRUCTURES
 PARCEL 32-6LA IFR. OUTHOUSE

2372 L.F. TYPE A FENCE
 SEE GENERAL SUMMARY SHEET NO. 16