


FED. RD. DIVISION	STATE	PROJECT	
2	OHIO	ACI-1103 (21)	

484
488

LAK - 1 - 12.89
R/W PLAN
LIMITED ACCESS

15
19

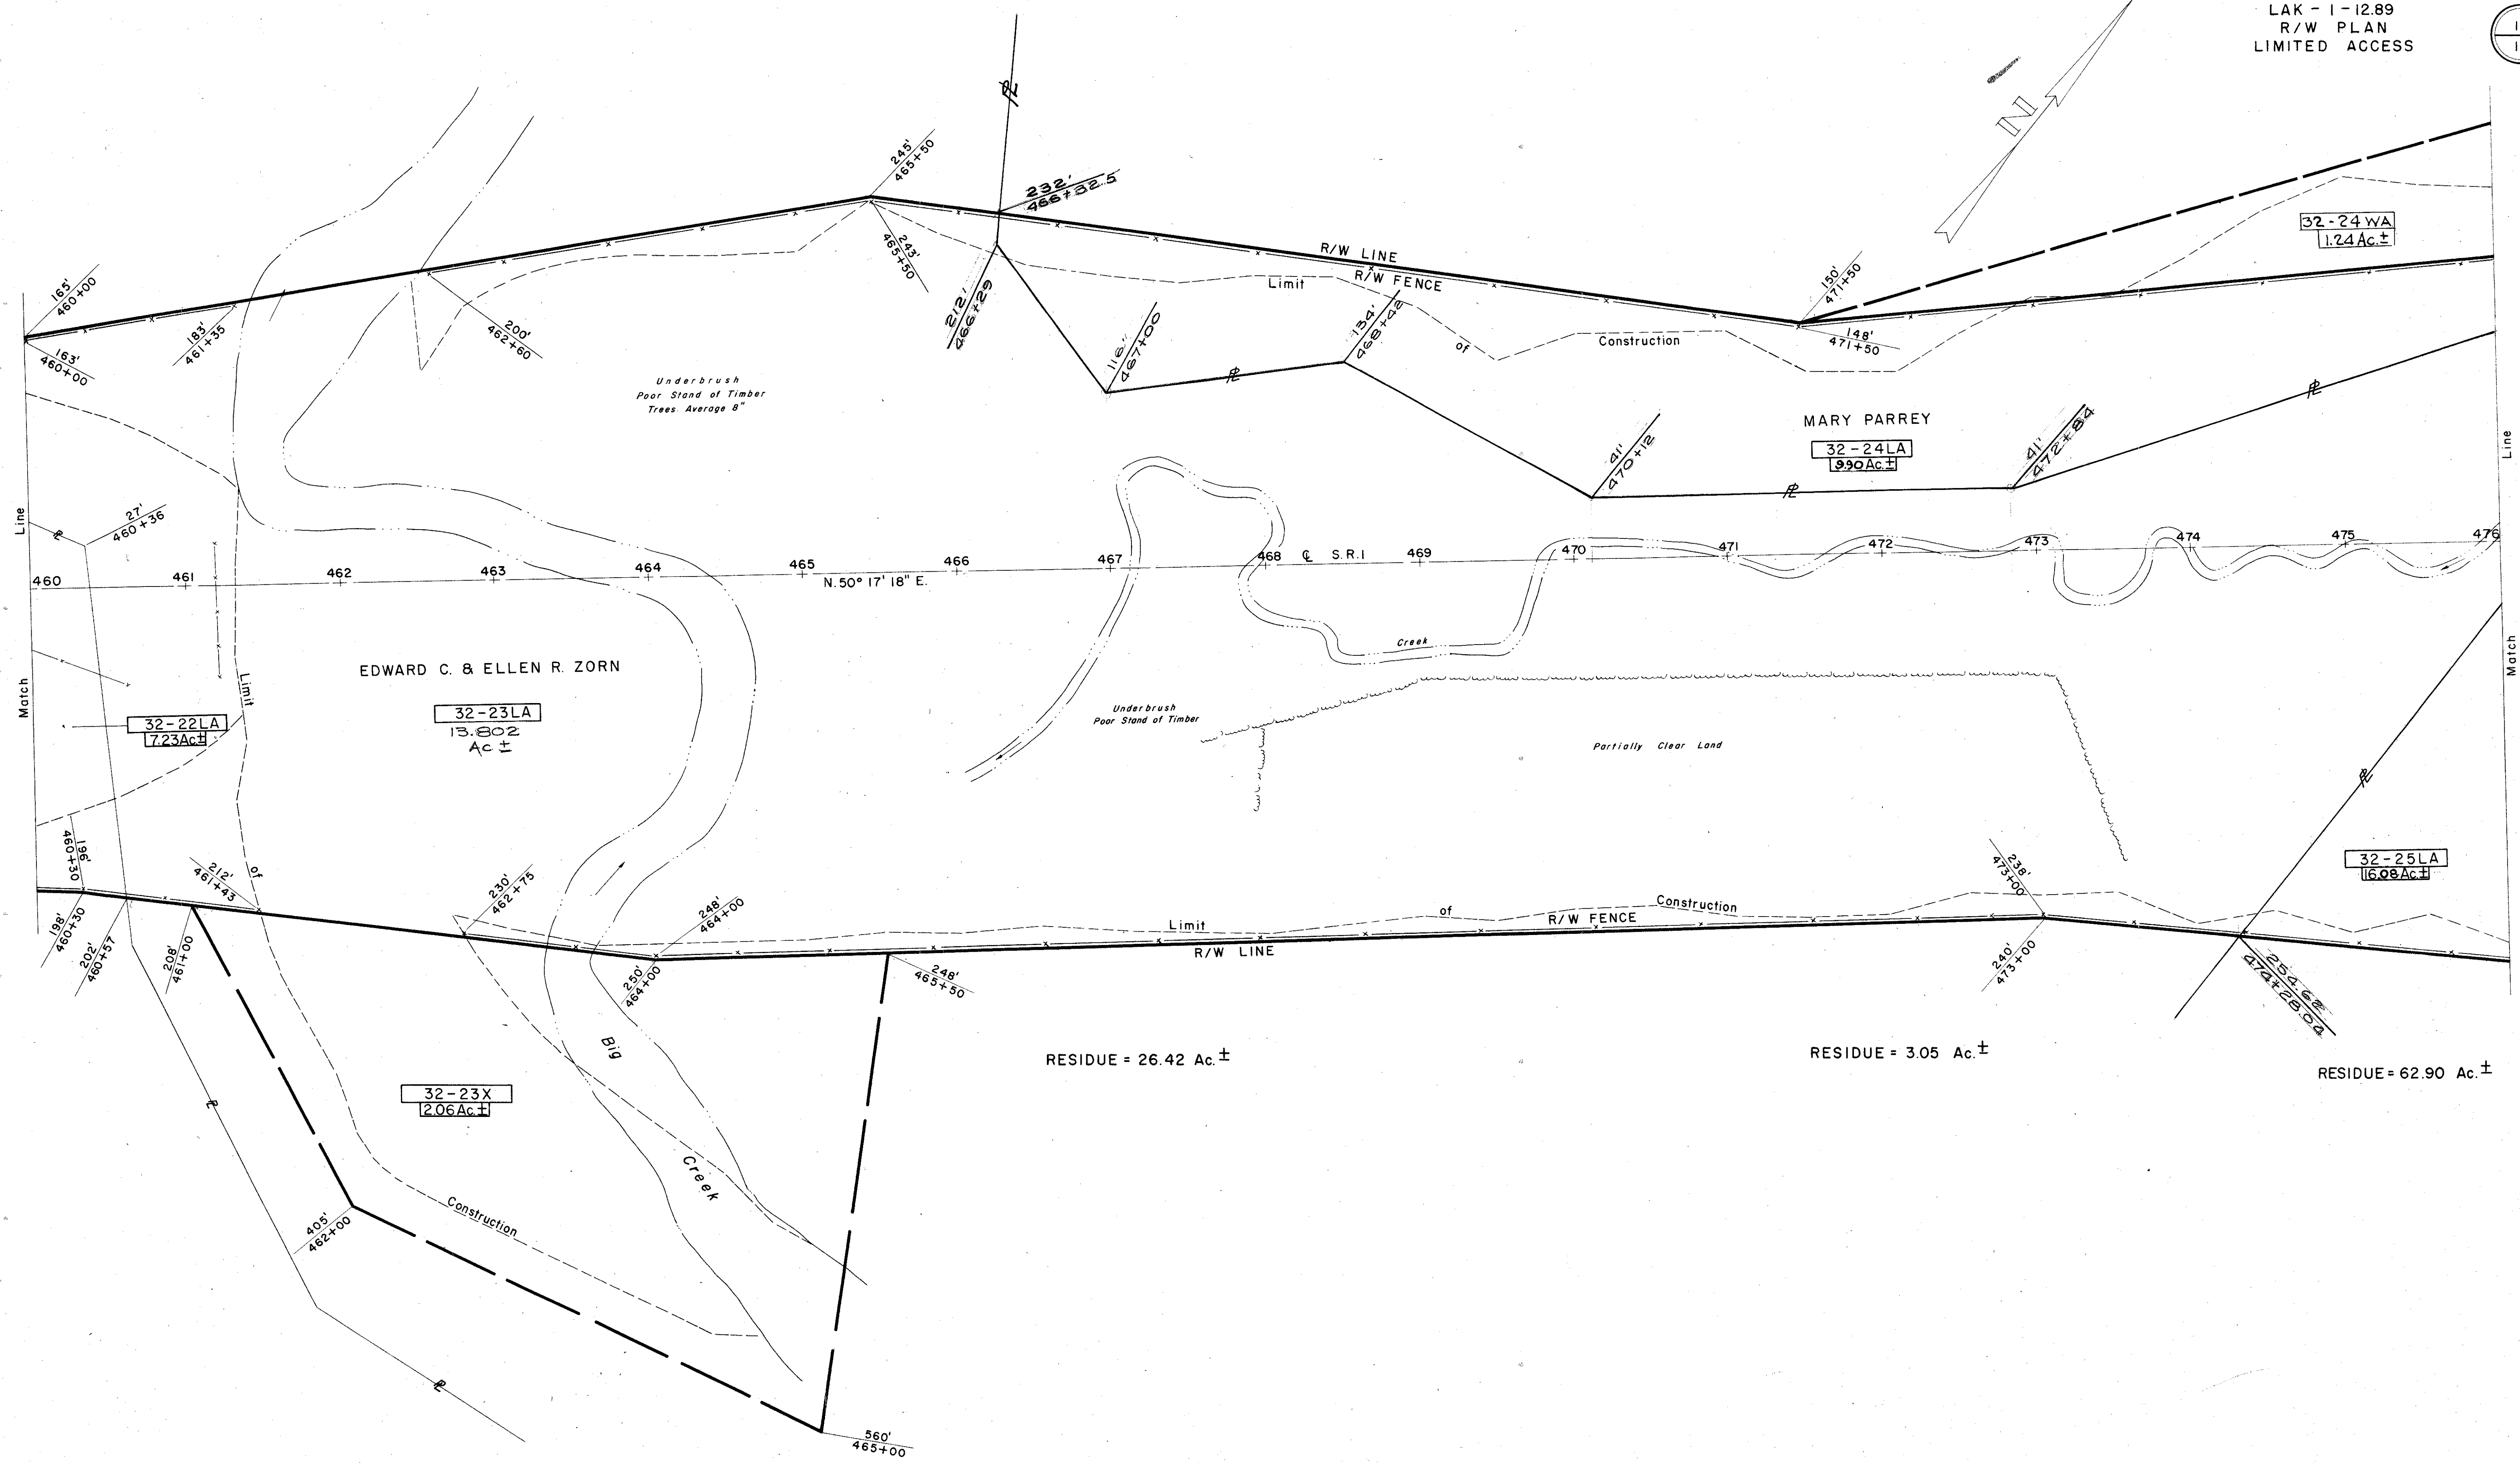

RESIDUE = 26.42 Ac ±

RESIDUE = 3.05 Ac ±

RESIDUE = 62.90 Ac ±

2980 L.F. TYPE A FENCE
SEE GENERAL SUMMARY SHEET NO. 16