


FED. RD. DIVISION	STATE	PROJECT	487
2	OHIO	ACI-1103 (21)	488

LAK-1-12.89
R/W PLAN
LIMITED ACCESS

18
19

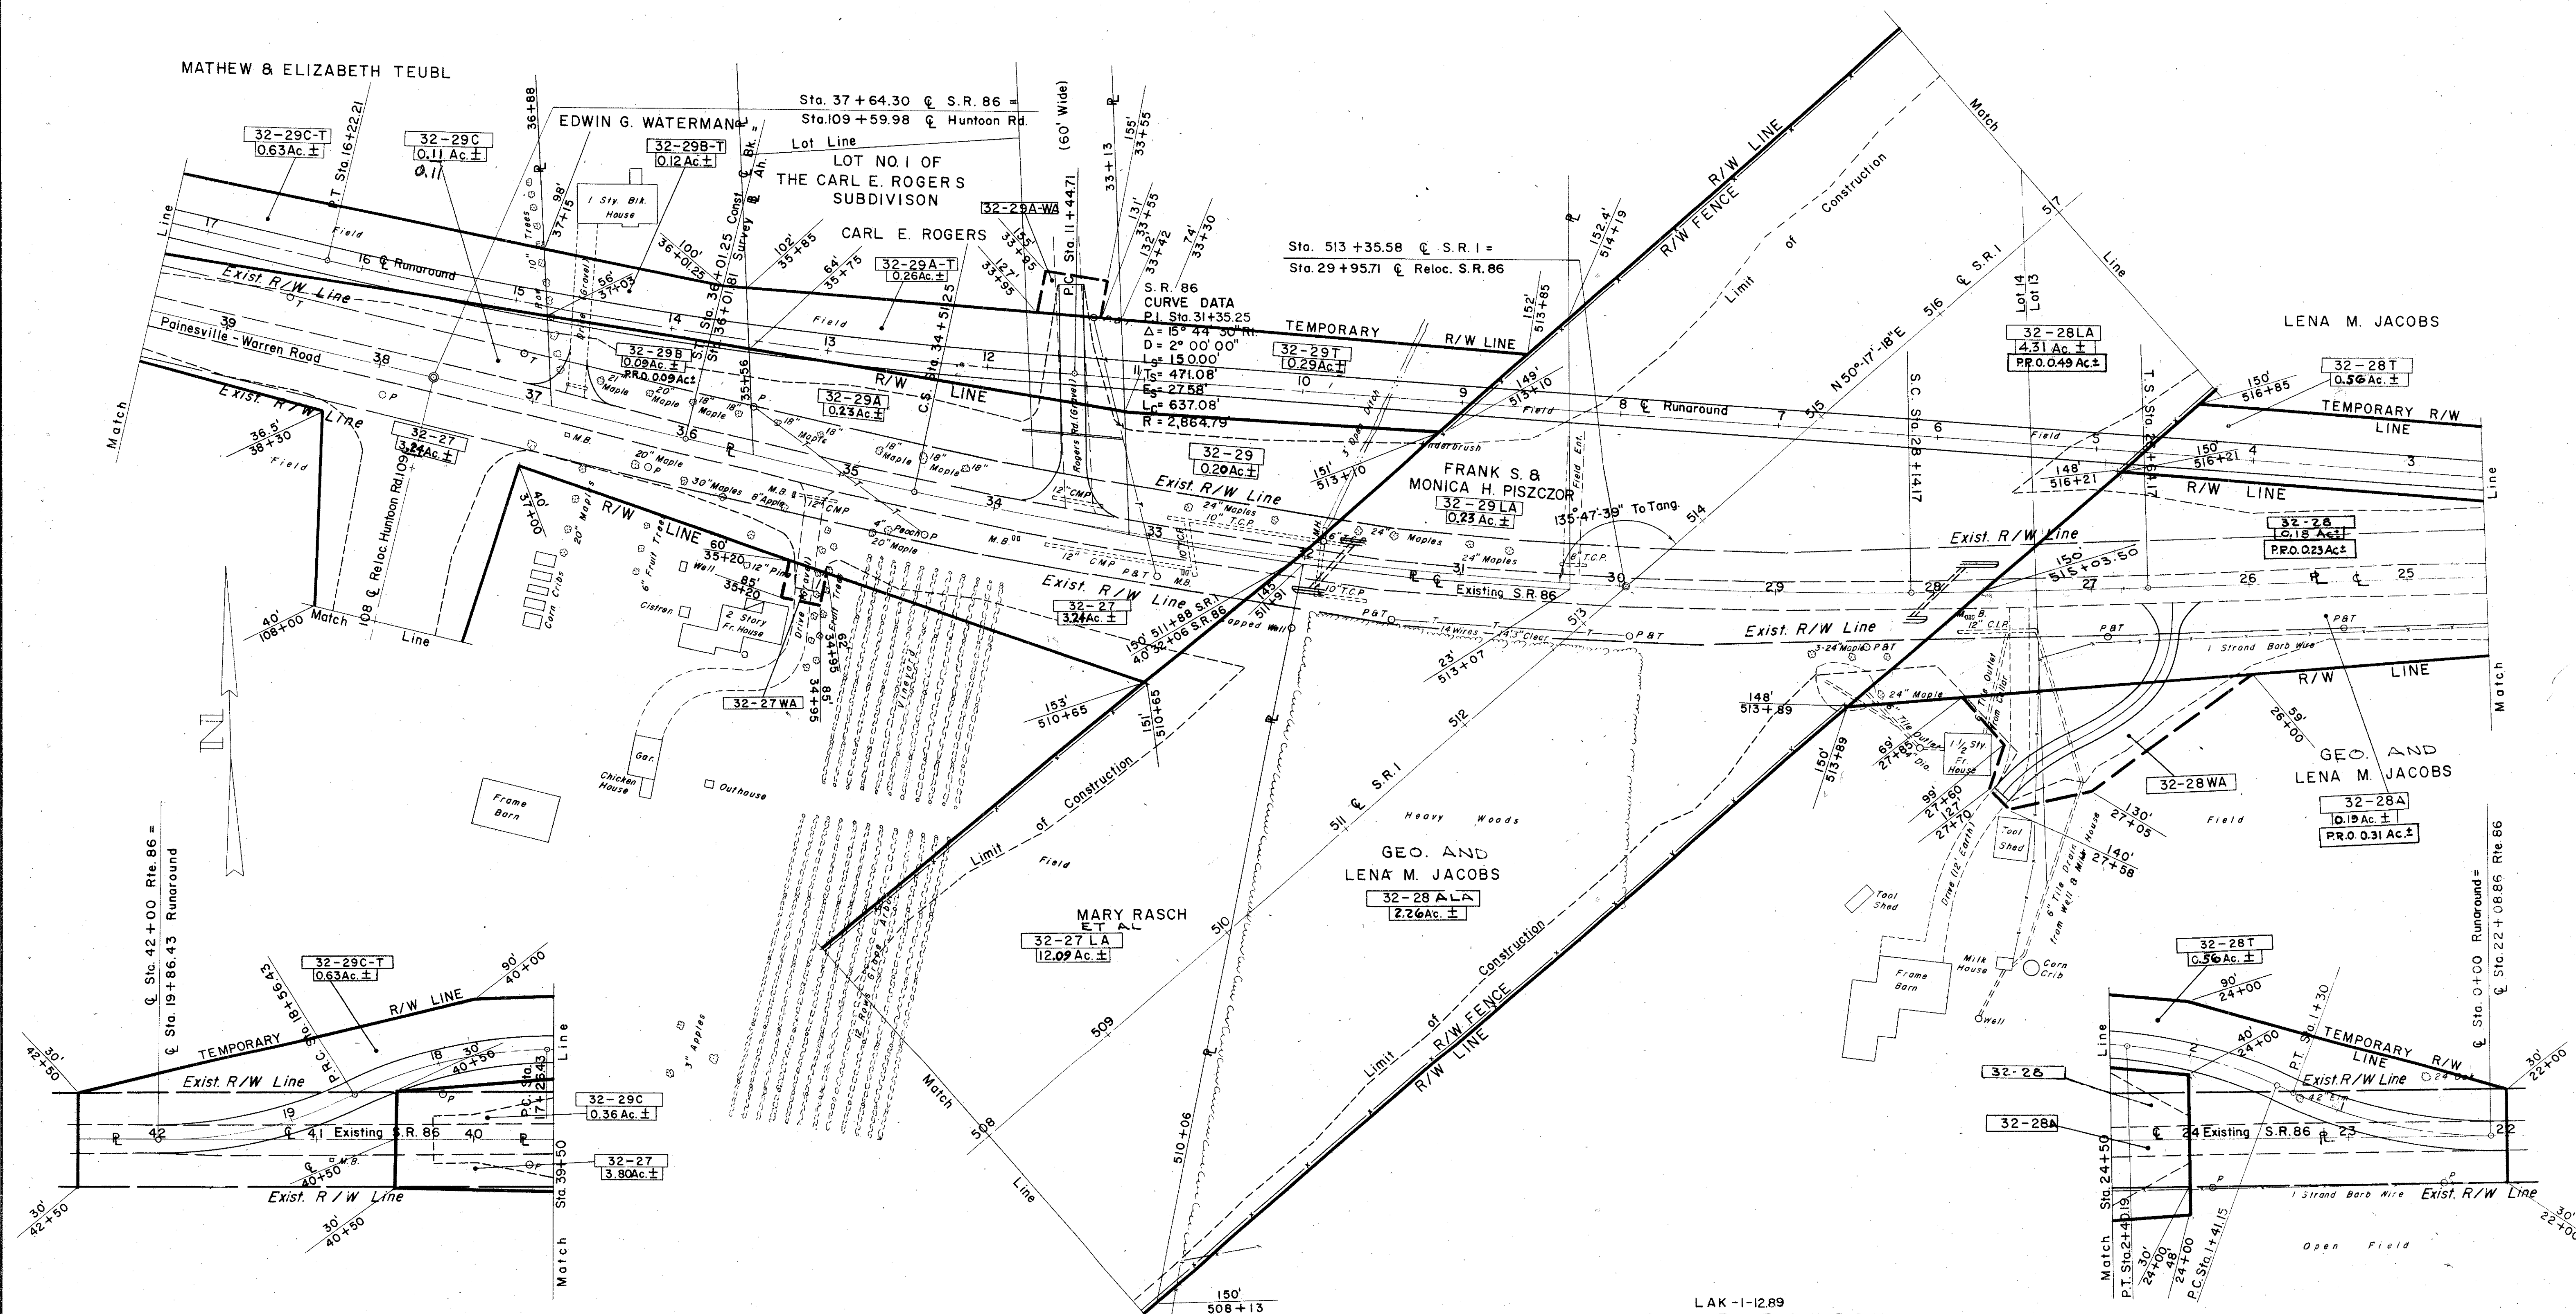

LAK-1-12.89
Concord Twp. T-10-N R-8-W

1325' L.F. TYPE A FENCE SEE GENERAL SUMMARY SHEET NO. 16

R/W PLAN SR 86 STA. 22+00 TO STA. 42+00