


Lake County Perry Twp.
T-11-N R-7-W
Lot 21

FED. RD. DIVISION	STATE	PROJECT
2	OHIO	ACI-1103(30)

55
55

LAK - I - 22.43
R/W PLAN
LIMITED ACCESS

3
3

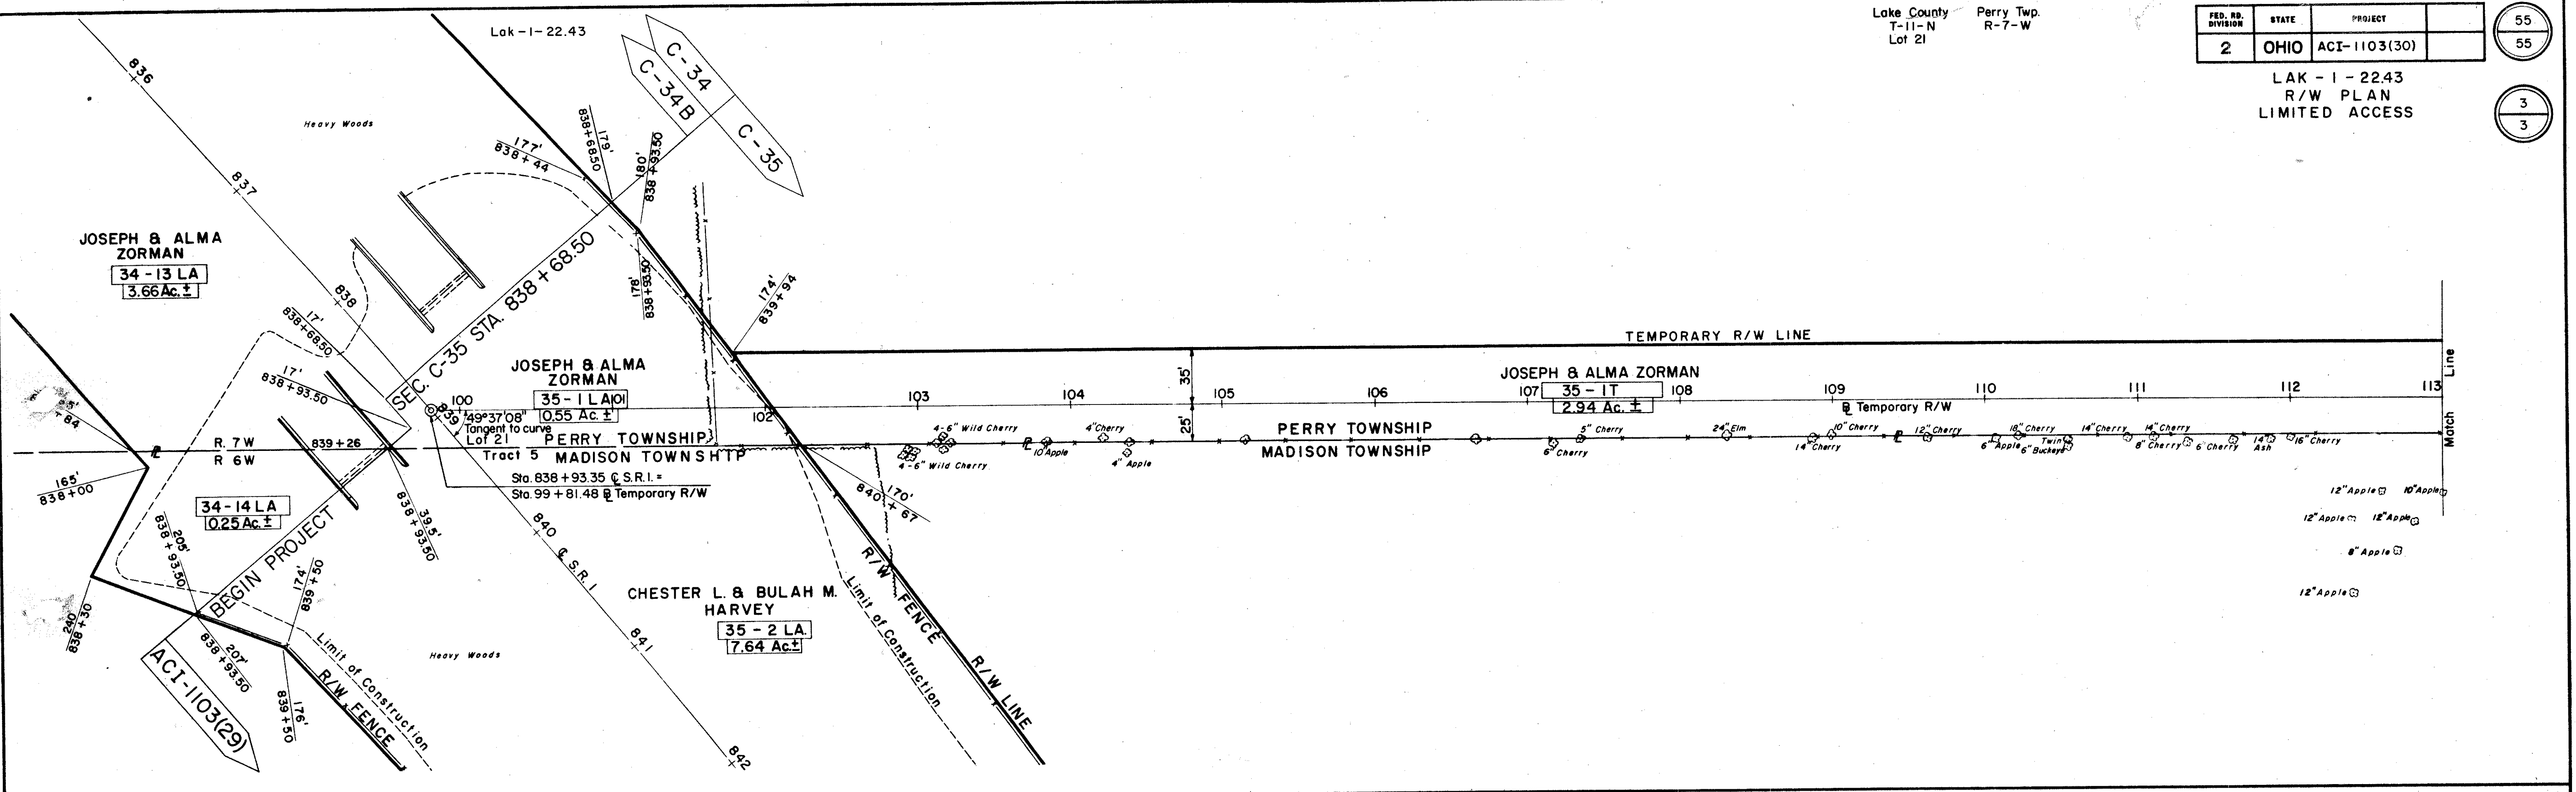

Lake County Perry Twp.
T-11-N R-7-W
Lot 31

