


FED. RD. DIVISION	STATE	PROJECT
2	OHIO	ACI-1103(28)

205
211

LAK-1-20.03
R/W PLAN
LIMITED ACCESS

5
11

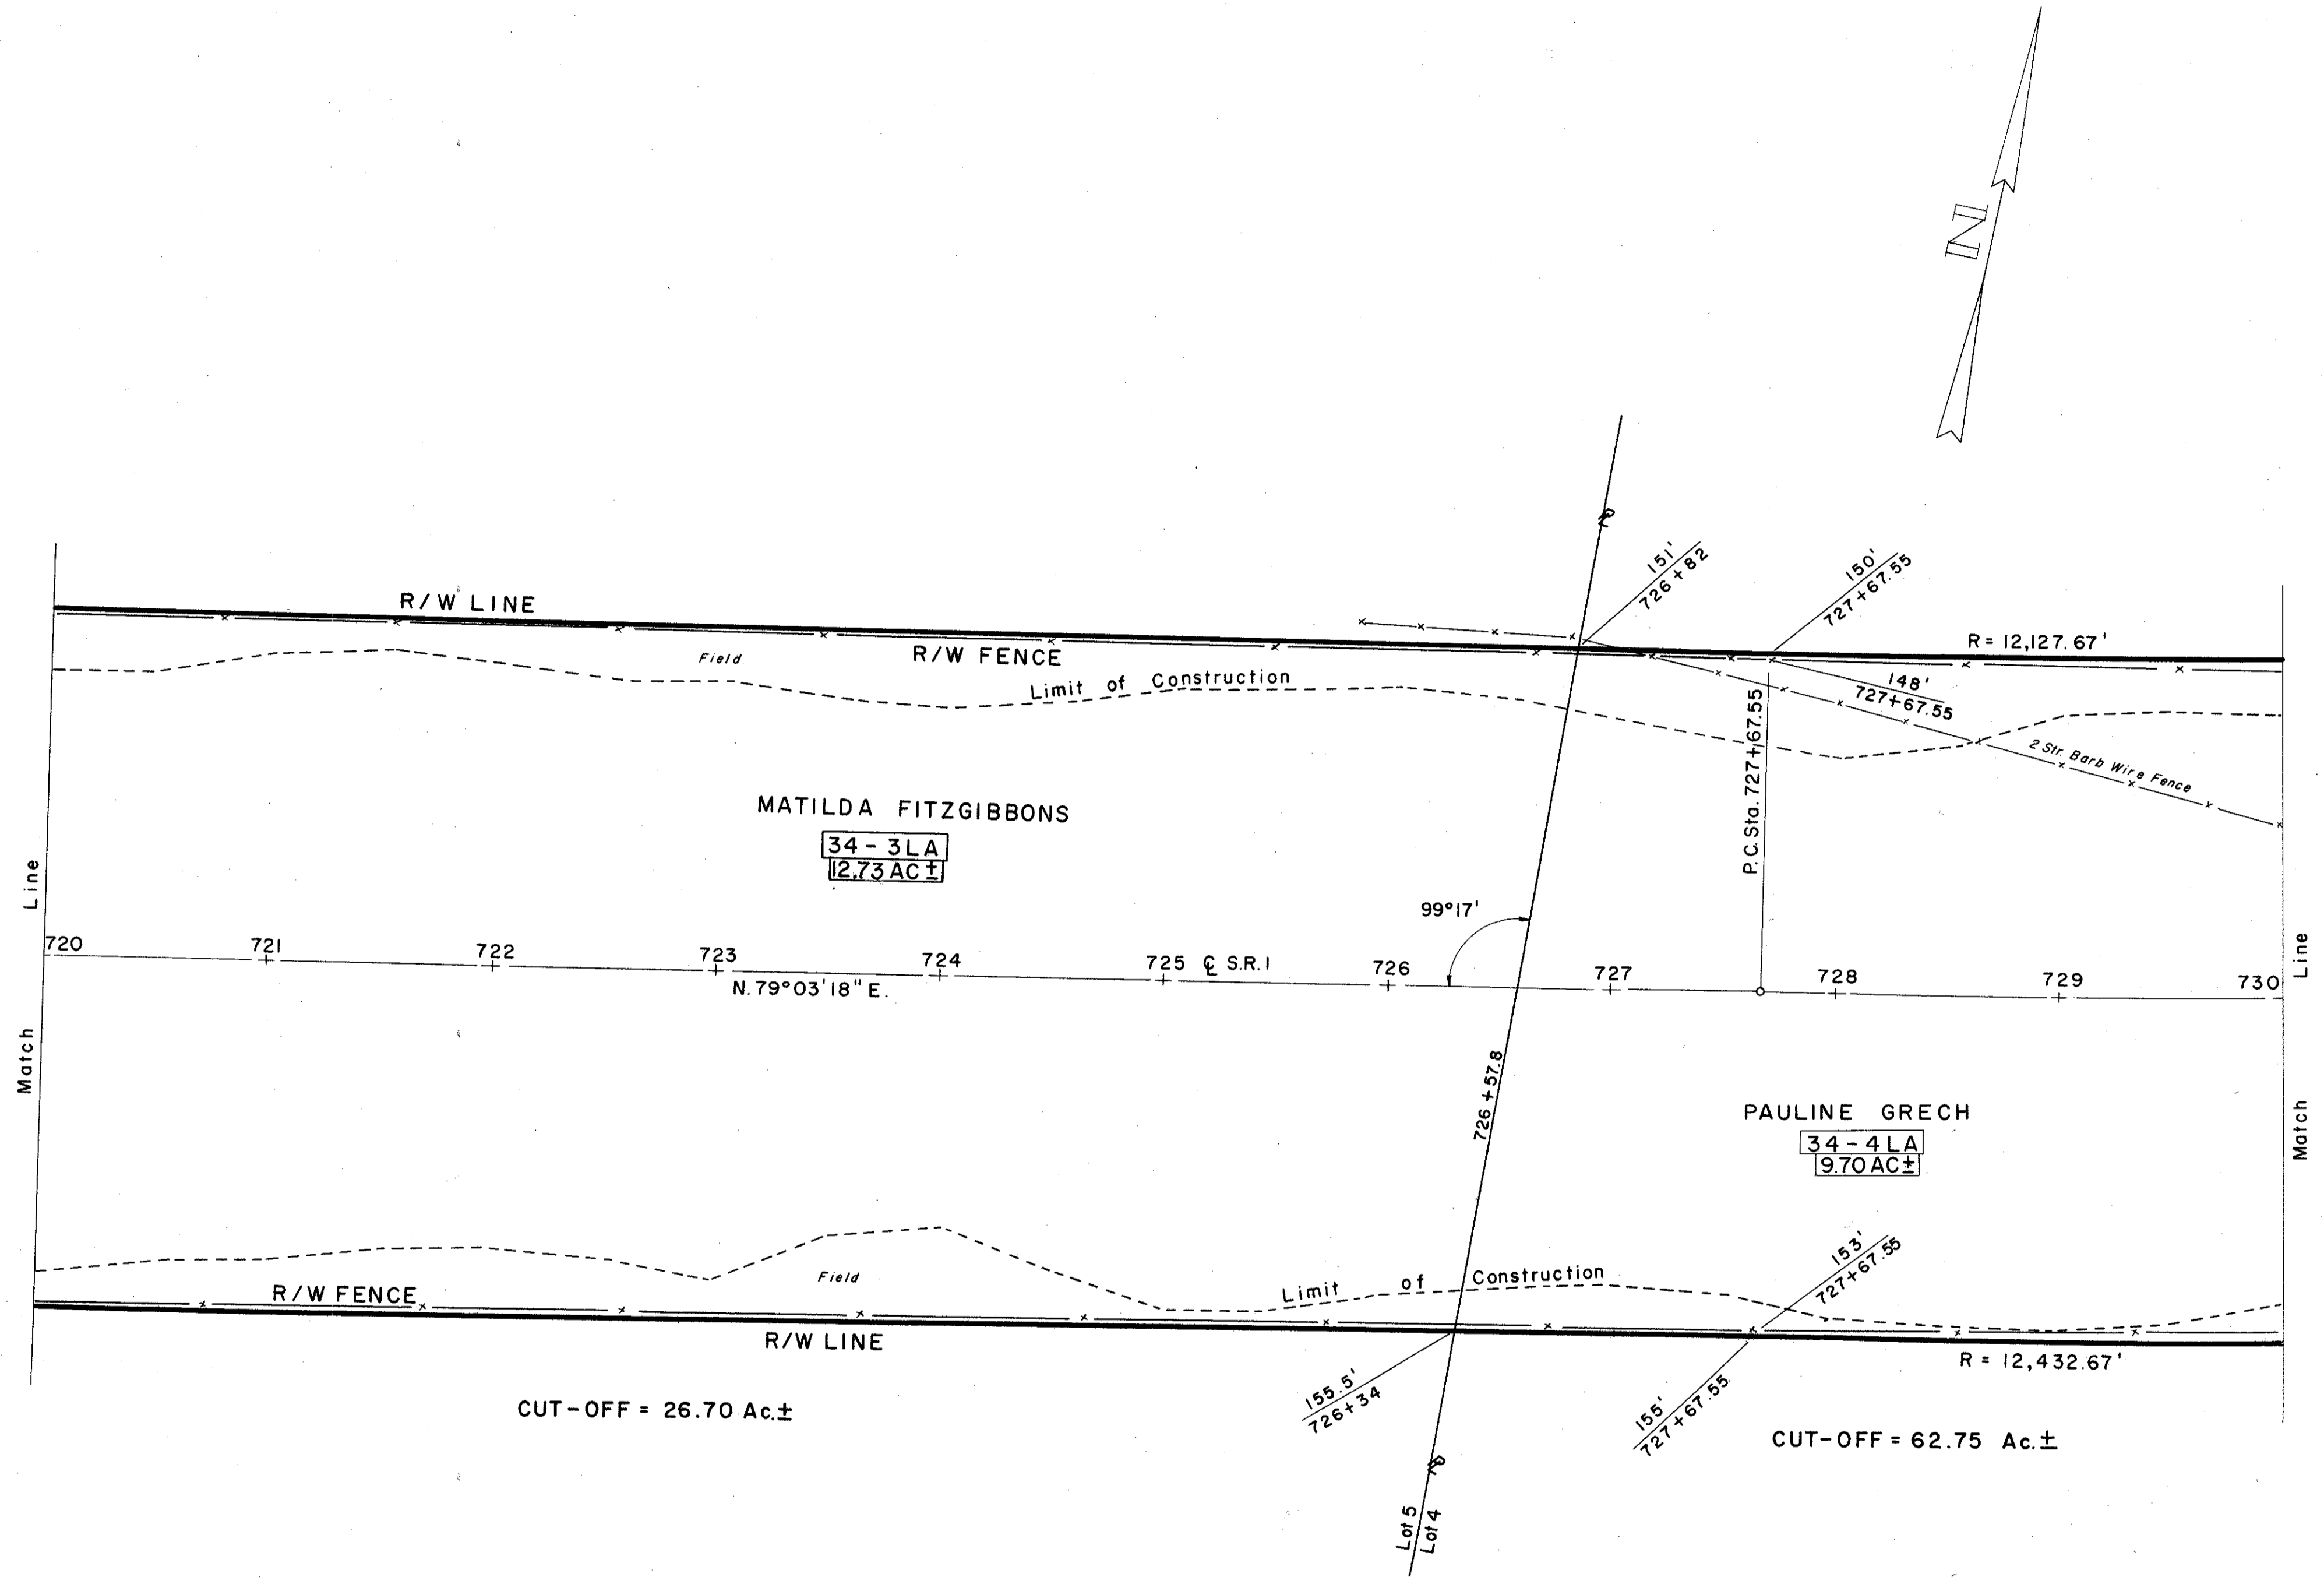

1996 L.F. TYPE "A" FENCE
SEE GENERAL SUMMARY SHEET NO. 10