

CURVE DATA  
 P.I. Sta. 764+45.19  
 $\Delta = 33^\circ 21' 00''$  Lt.  
 $D = 0^\circ 28' 00''$   
 $R = 12,277.67'$   
 $L = 7146.43'$   
 $T = 3677.64'$   
 $E = 538.97'$


Lake County  
 T-II-N  
 Leroy Twp.  
 R-7-W

FED. RD. DIVISION	STATE	PROJECT	
2	OHIO	ACI-1103(28)	

206  
 211

LAK-1-20.03  
 R/W PLAN  
 LIMITED ACCESS


6  
 11

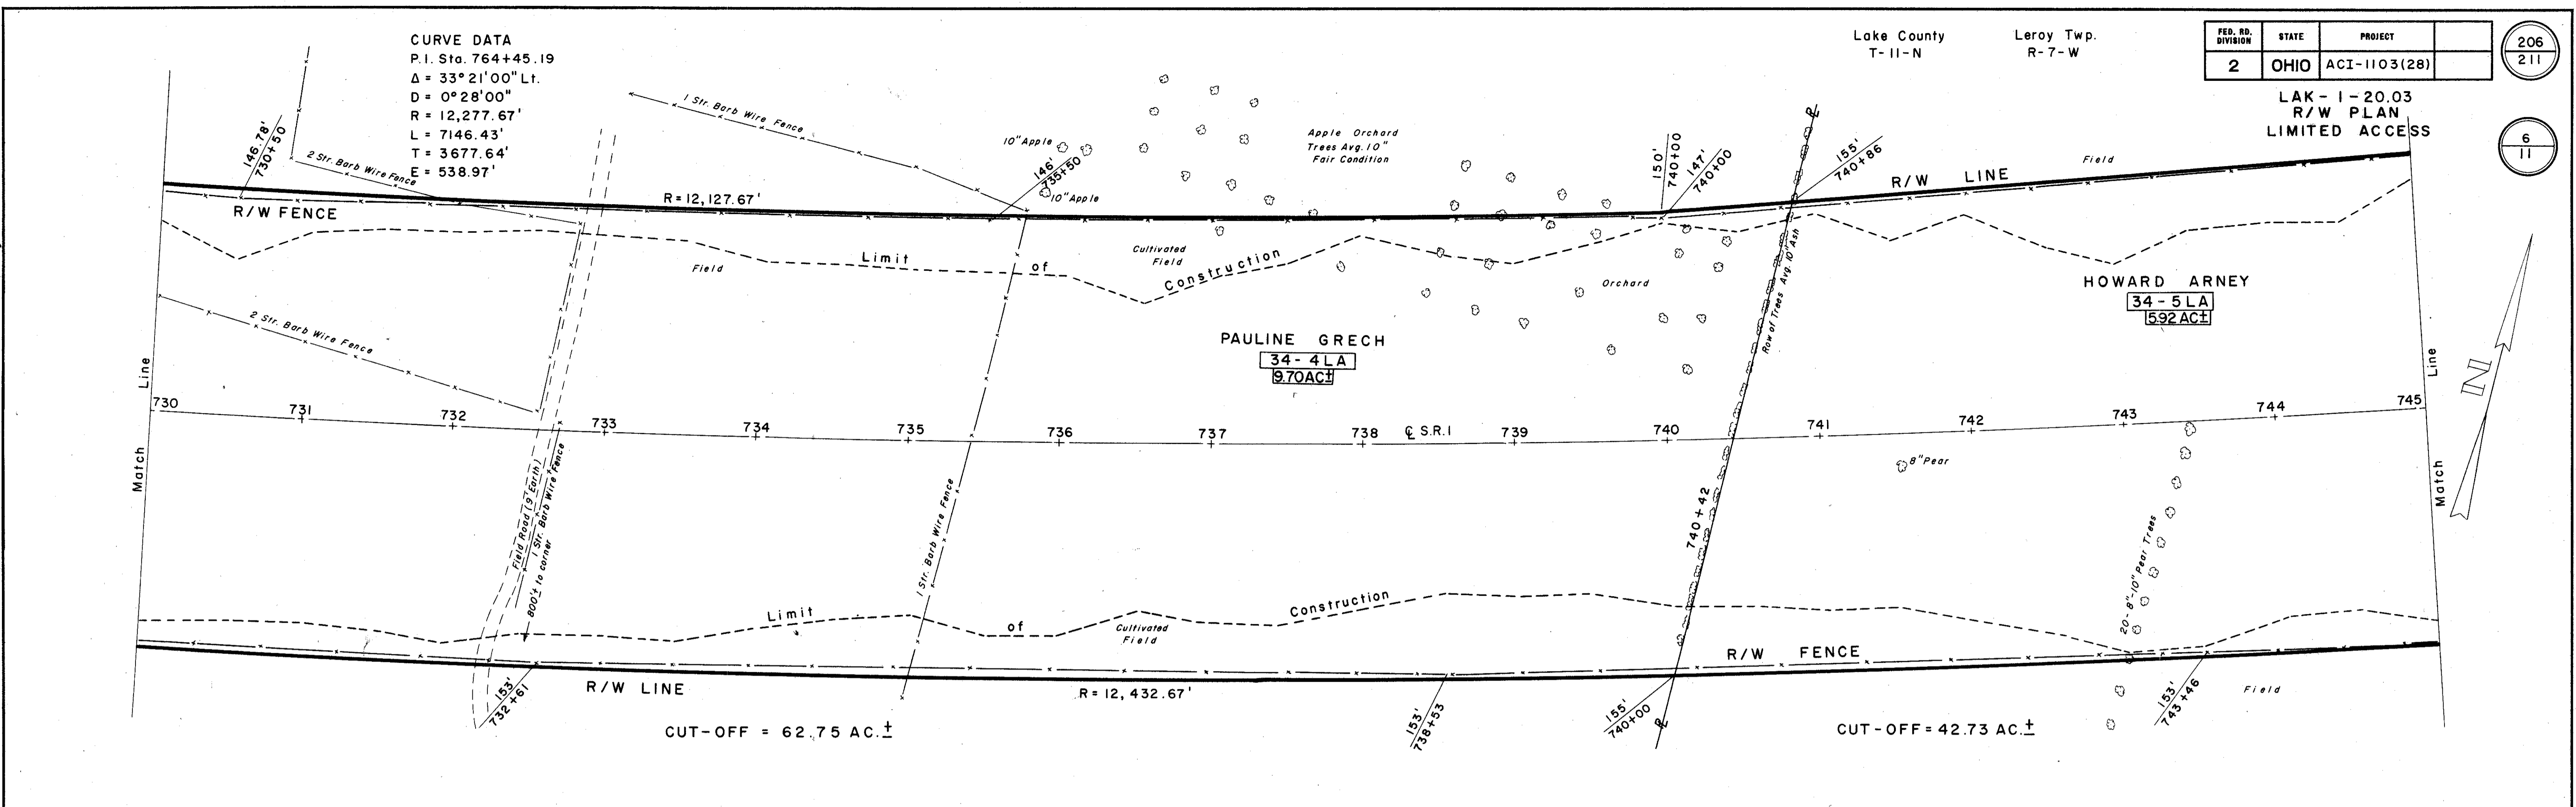

CURVE DATA  
 P.I. Sta. 764 + 45.19  
 $\Delta = 33^\circ 21' 00''$  Lt.  
 $D = 0^\circ 28' 00''$   
 $R = 12,277.67'$   
 $L = 7146.43'$   
 $T = 3677.64'$   
 $E = 538.97'$

SEE R/W SHEET 7

CUT-OFF = 0.95 AC ±

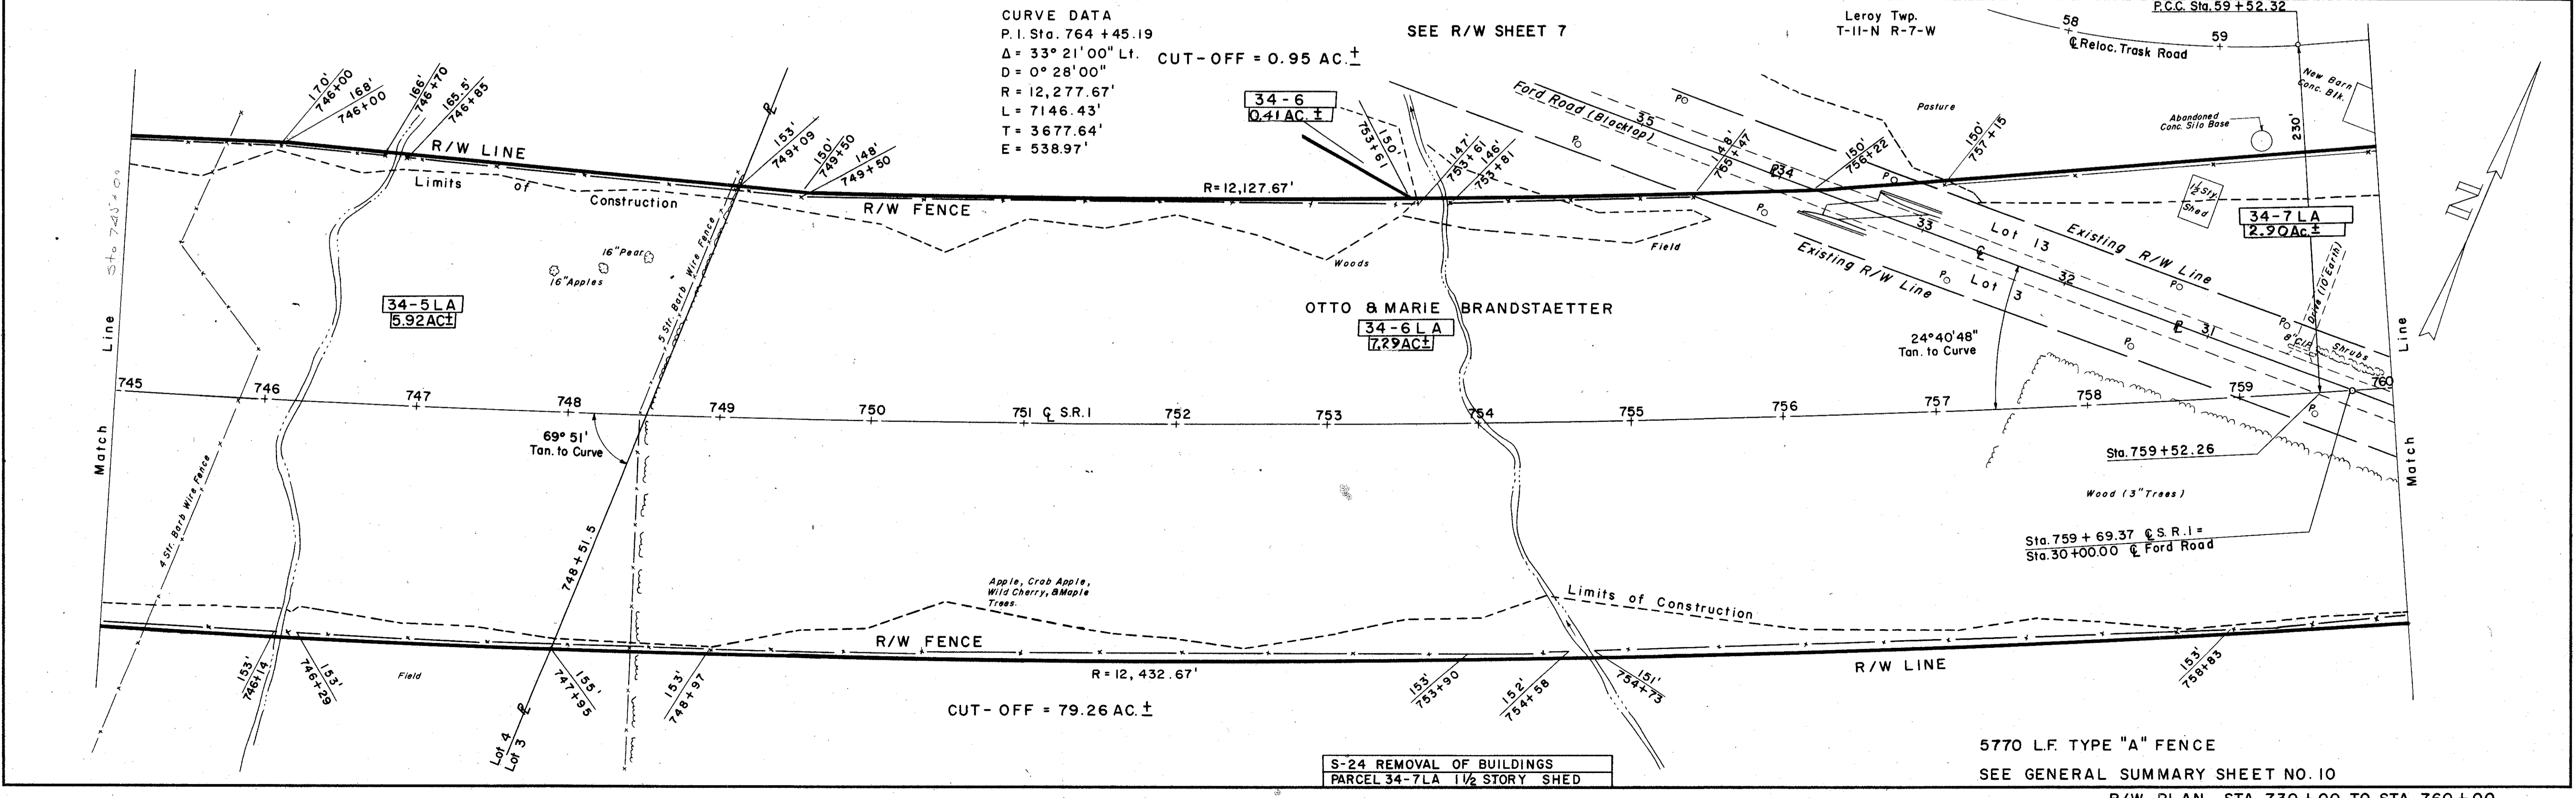

S-24 REMOVAL OF BUILDINGS  
 PARCEL 34-7 LA 1 1/2 STORY SHED

5770 L.F. TYPE "A" FENCE  
 SEE GENERAL SUMMARY SHEET NO. 10

R/W PLAN STA. 730+00 TO STA. 760+00