

SEE R/W SHEET NO. 9

Leroy Twp. T-11-N R-7-W

FED. RD. DIVISION	STATE	PROJECT
2	OHIO	ACL-1103 (28)


210  
211

10  
11

LAK-1-20.03  
R/W PLAN  
LIMITED ACCESS


SEE R/W SHEET NO. 9

CURVE DATA  
P.I. Sta. 764+45.19  
 $\Delta = 33^\circ 21' 00''$  Lt.  
D = 0° 28'  
R = 12277.67'  
L = 7146.43'  
T = 3677.64'  
E = 538.97'

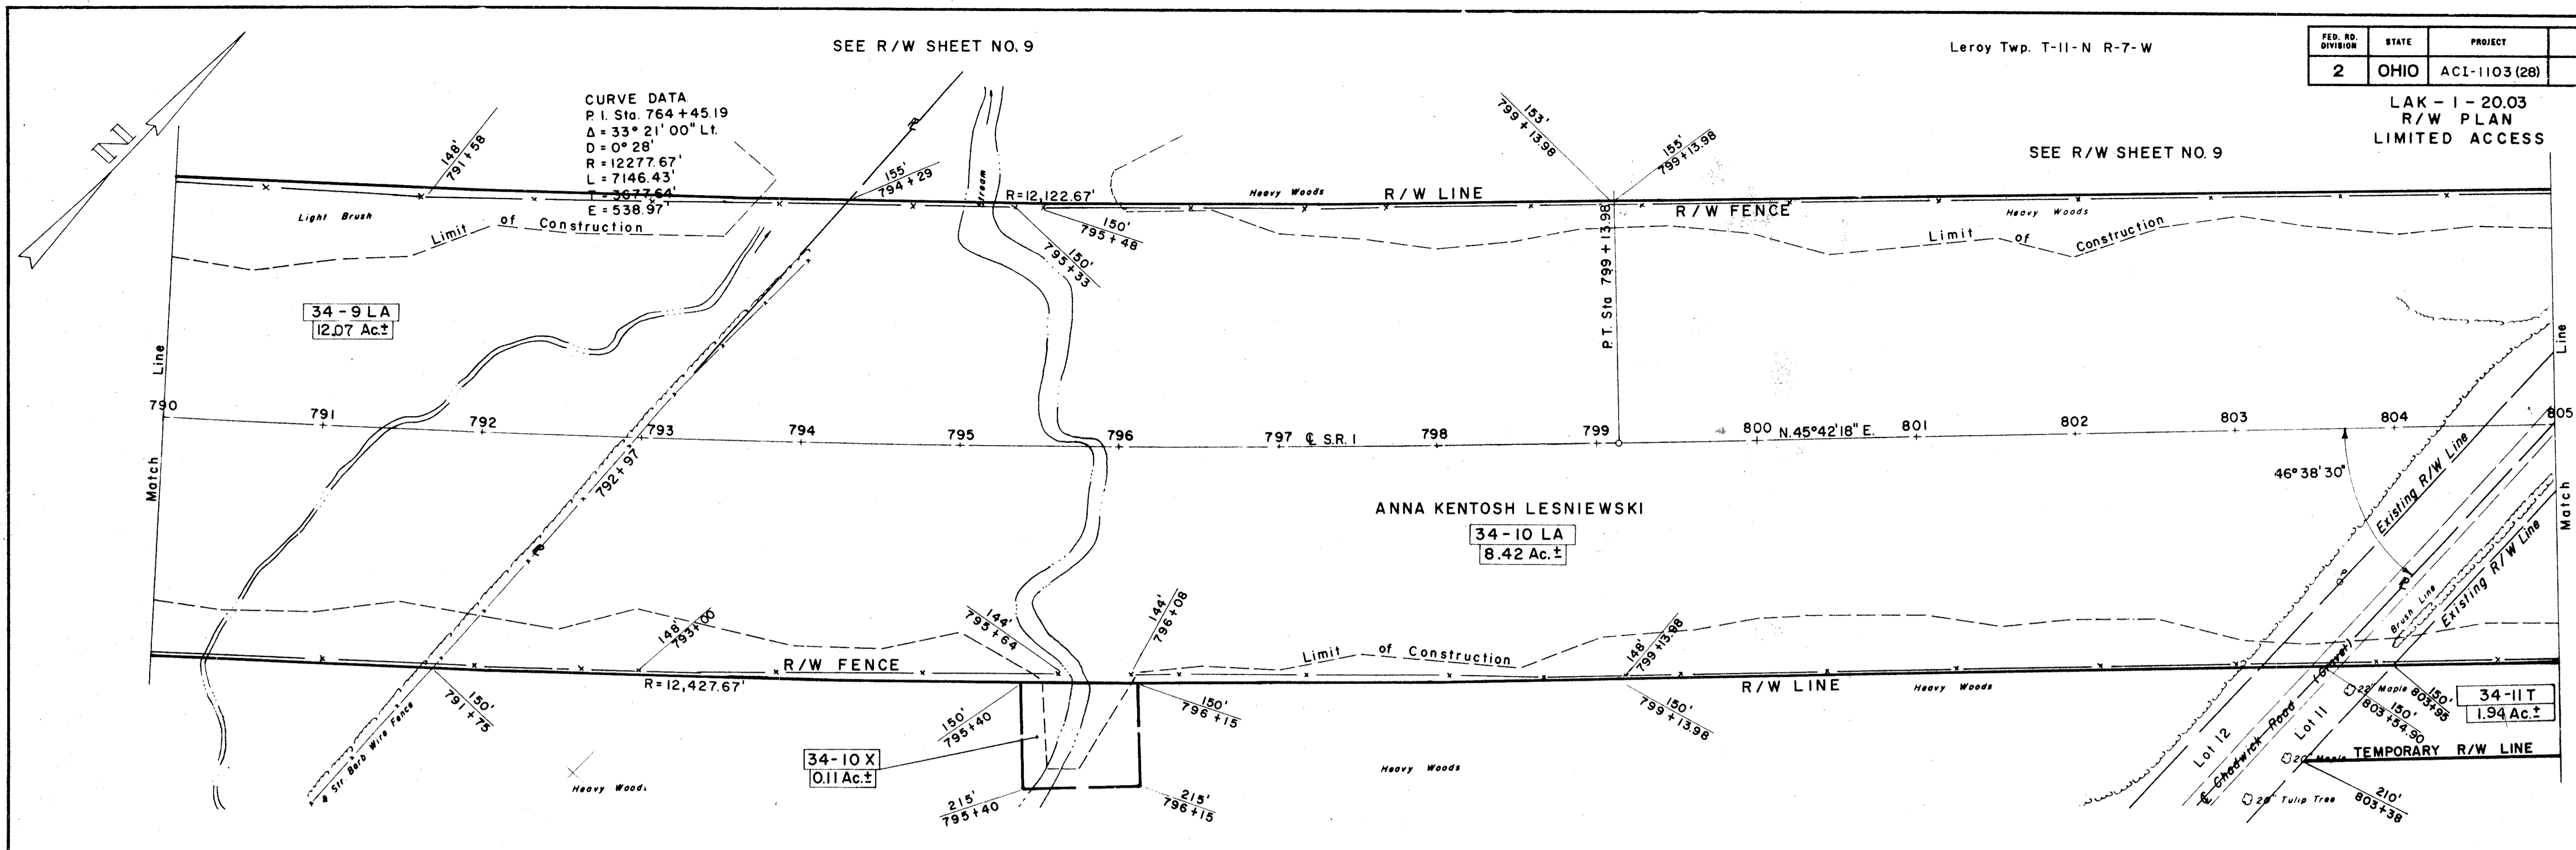

SEE R/W SHEET NO. 9

Leroy Twp. T-11-N R-7-W

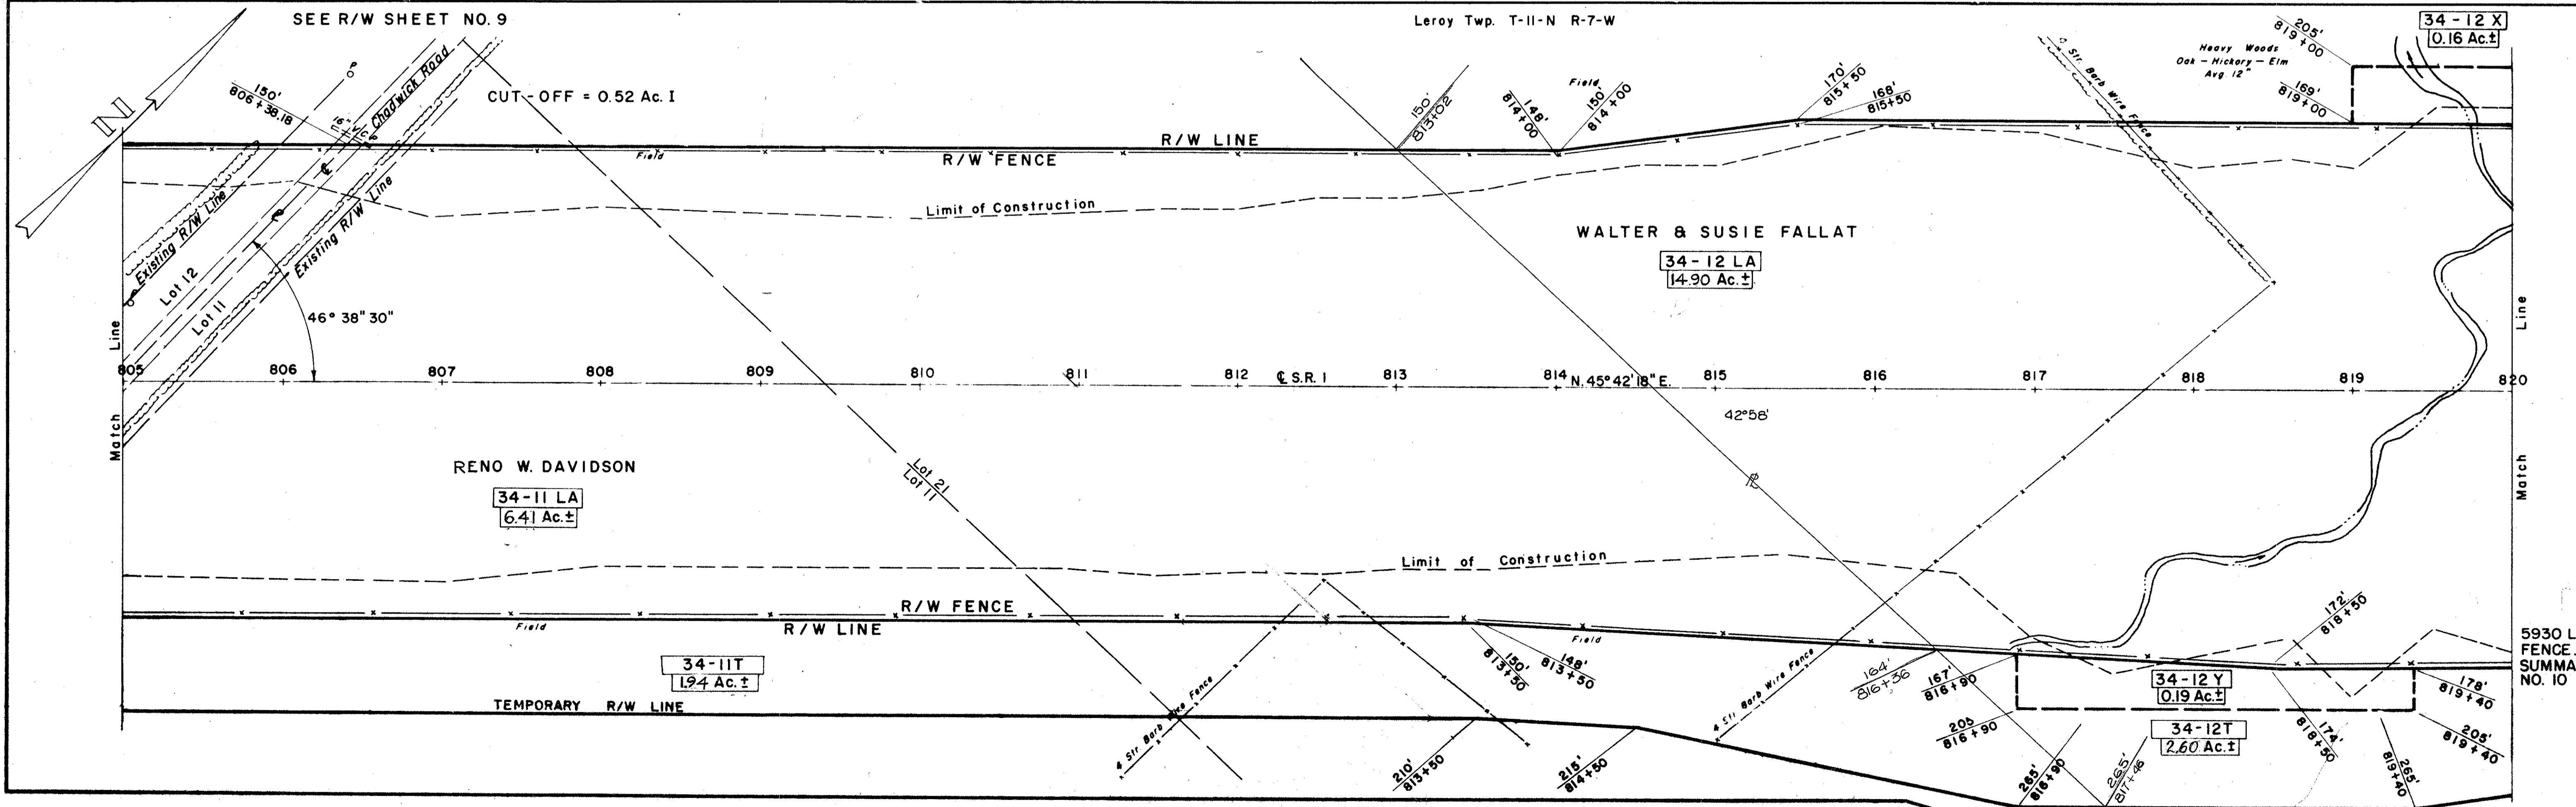

R/W PLAN STA. 790+00 TO STA. 820+00