



Lake County T. II N.
Leroy Twp. R. 7 W.

FED. RD. DIVISION	STATE	PROJECT
2	OHIO	ACI-1103(28)

211
211

LAK-1-20.03
R/W PLAN
LIMITED ACCESS

11
11

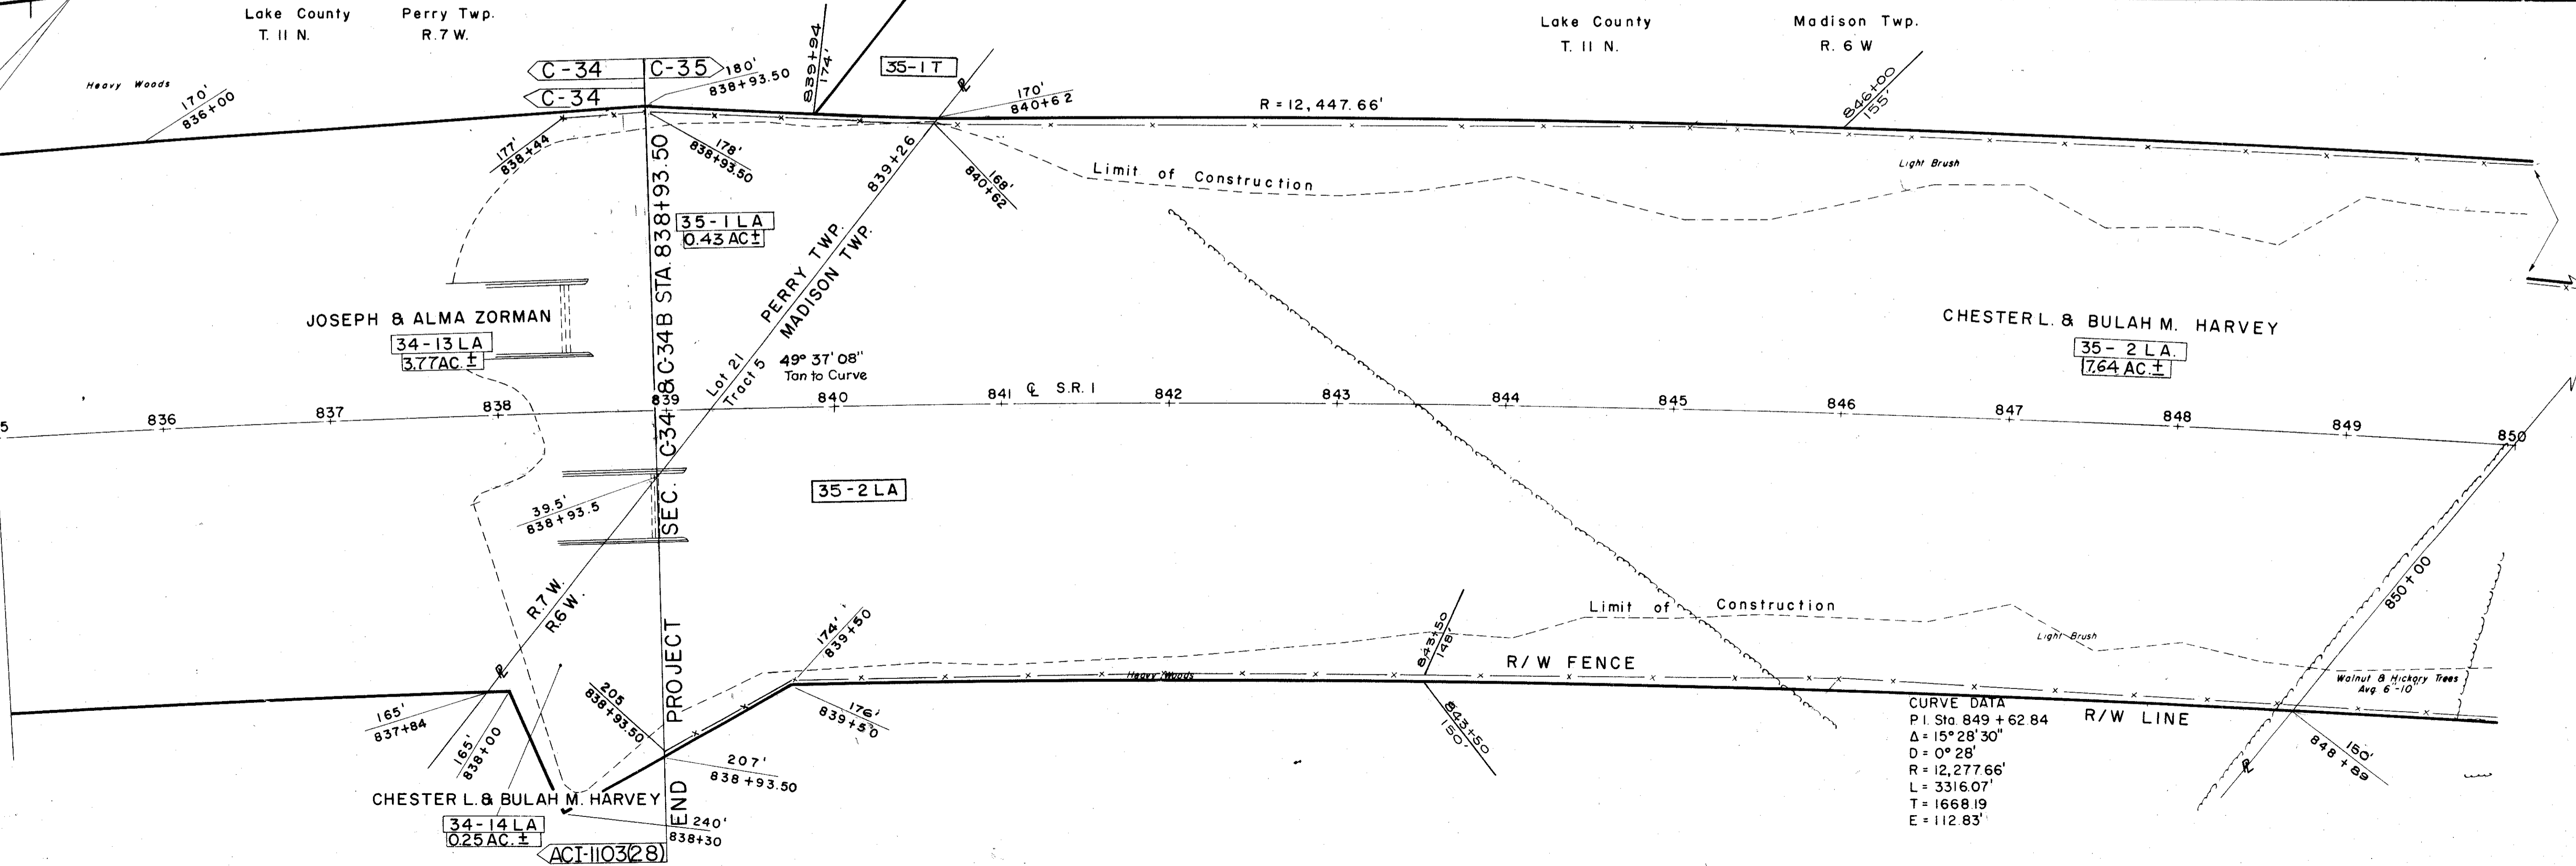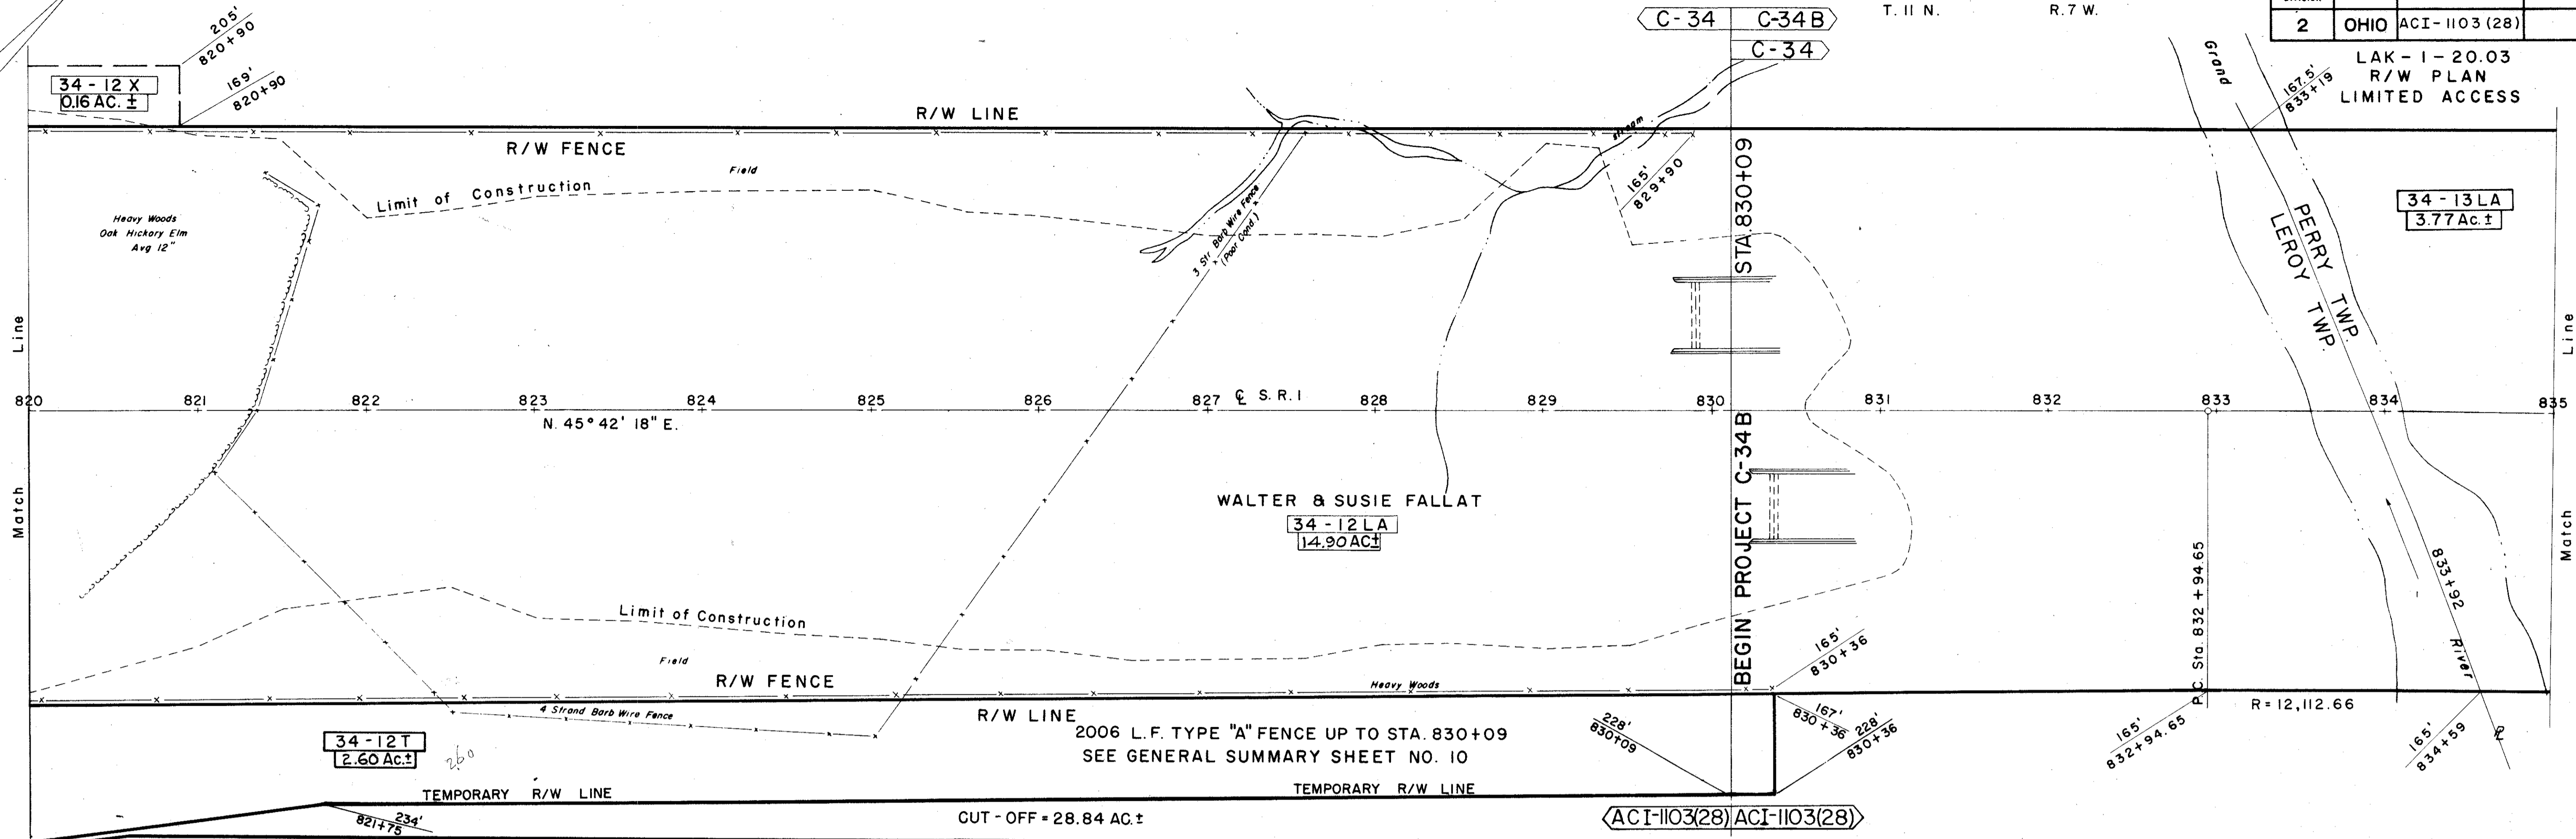

CURVE DATA
 P.I. Sta 849 + 62.84
 $\Delta = 15^\circ 28' 30''$
 $D = 0^\circ 28'$
 $R = 12,277.66'$
 $L = 3316.07'$
 $T = 1668.19'$
 $E = 112.83'$