


FED. RD. DIVISION	STATE	PROJECT
2	OHIO	ACI-1103(29)

275
280

9
14


LAK-1-22.60
R/W PLAN
LIMITED ACCESS

SEE R/W SHEET NO. 8

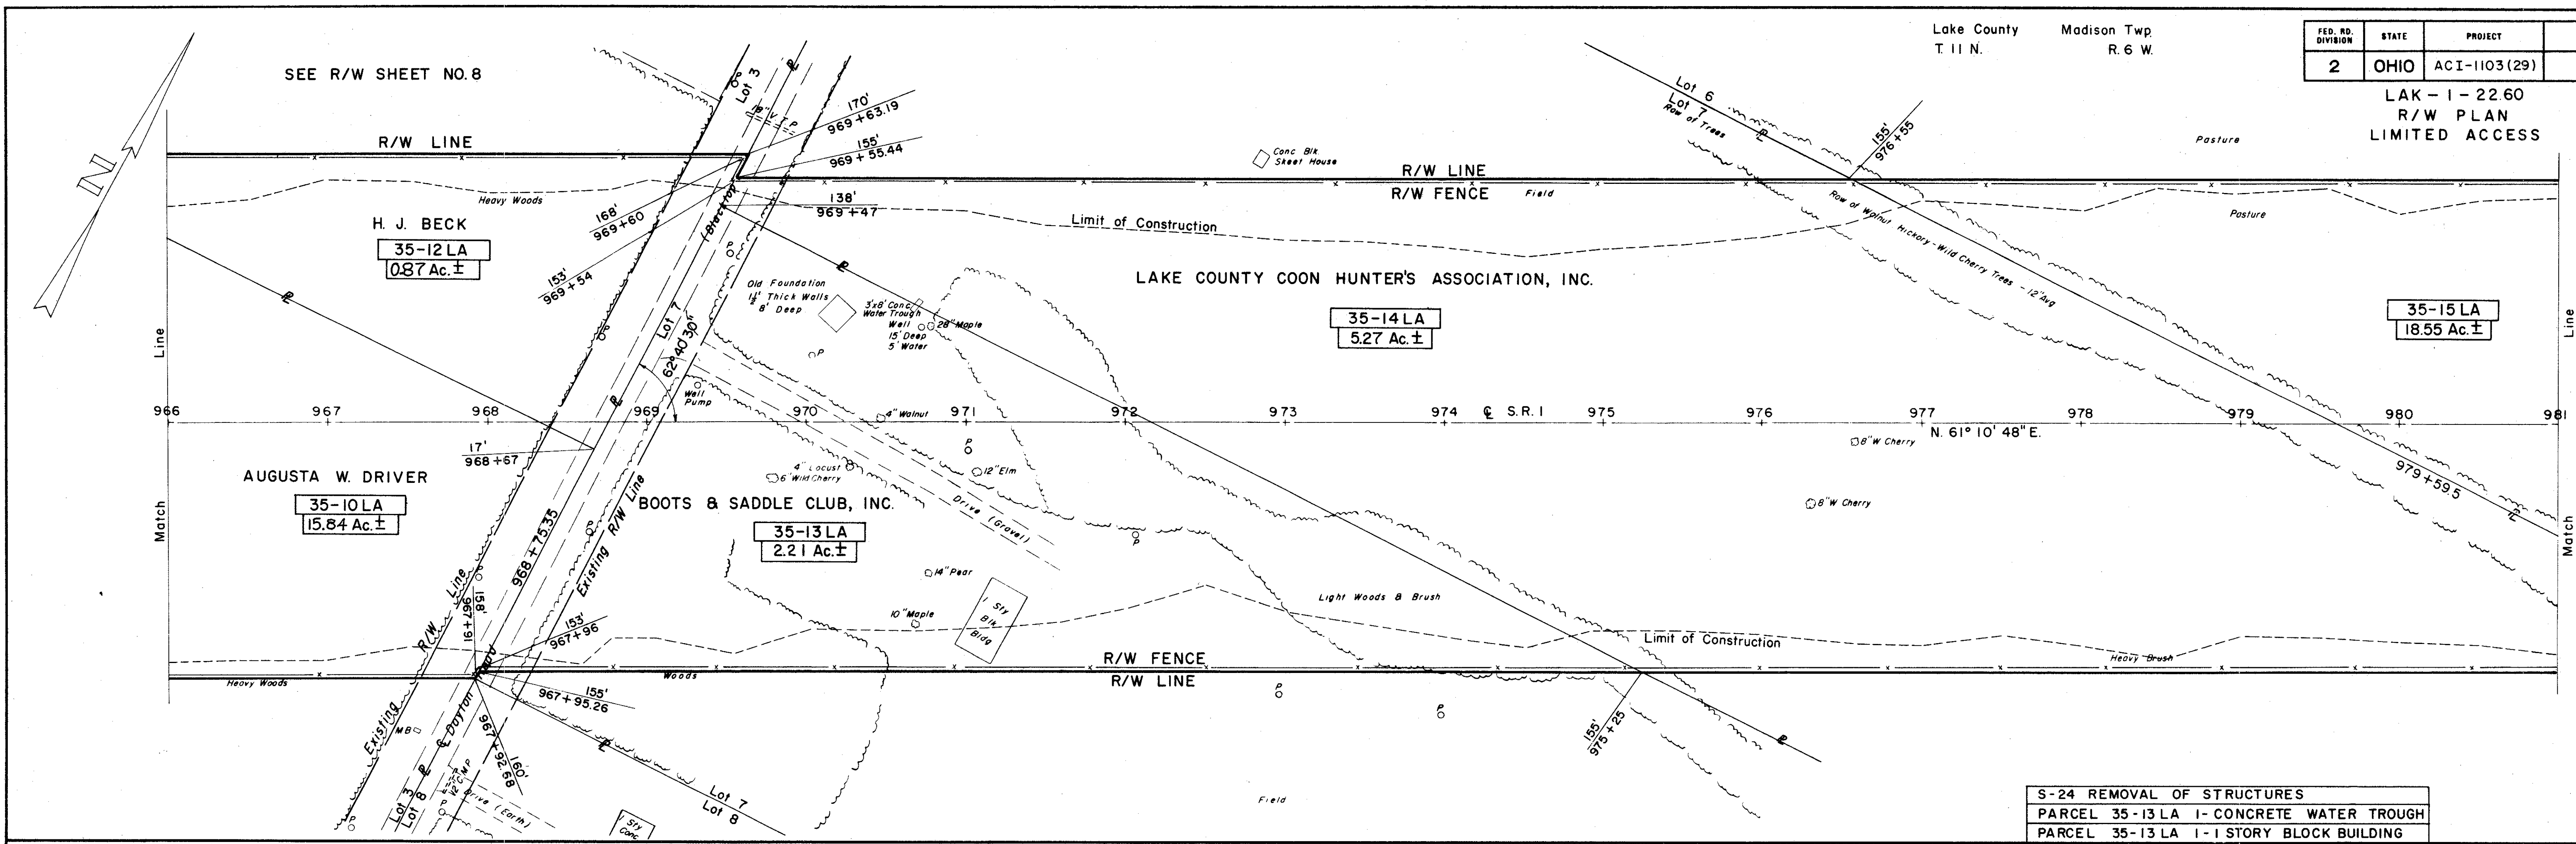

S-24 REMOVAL OF STRUCTURES
PARCEL 35-13 LA 1- CONCRETE WATER TROUGH
PARCEL 35-13 LA 1- 1 STORY BLOCK BUILDING

PID# 0.039, CON# 288-58, PF# 130R
Archive # 1200218
LAK-090-(23.42-27.31)(+ -)
LAK-307 & LAK-528
f.k.a. LAK-001-22.60

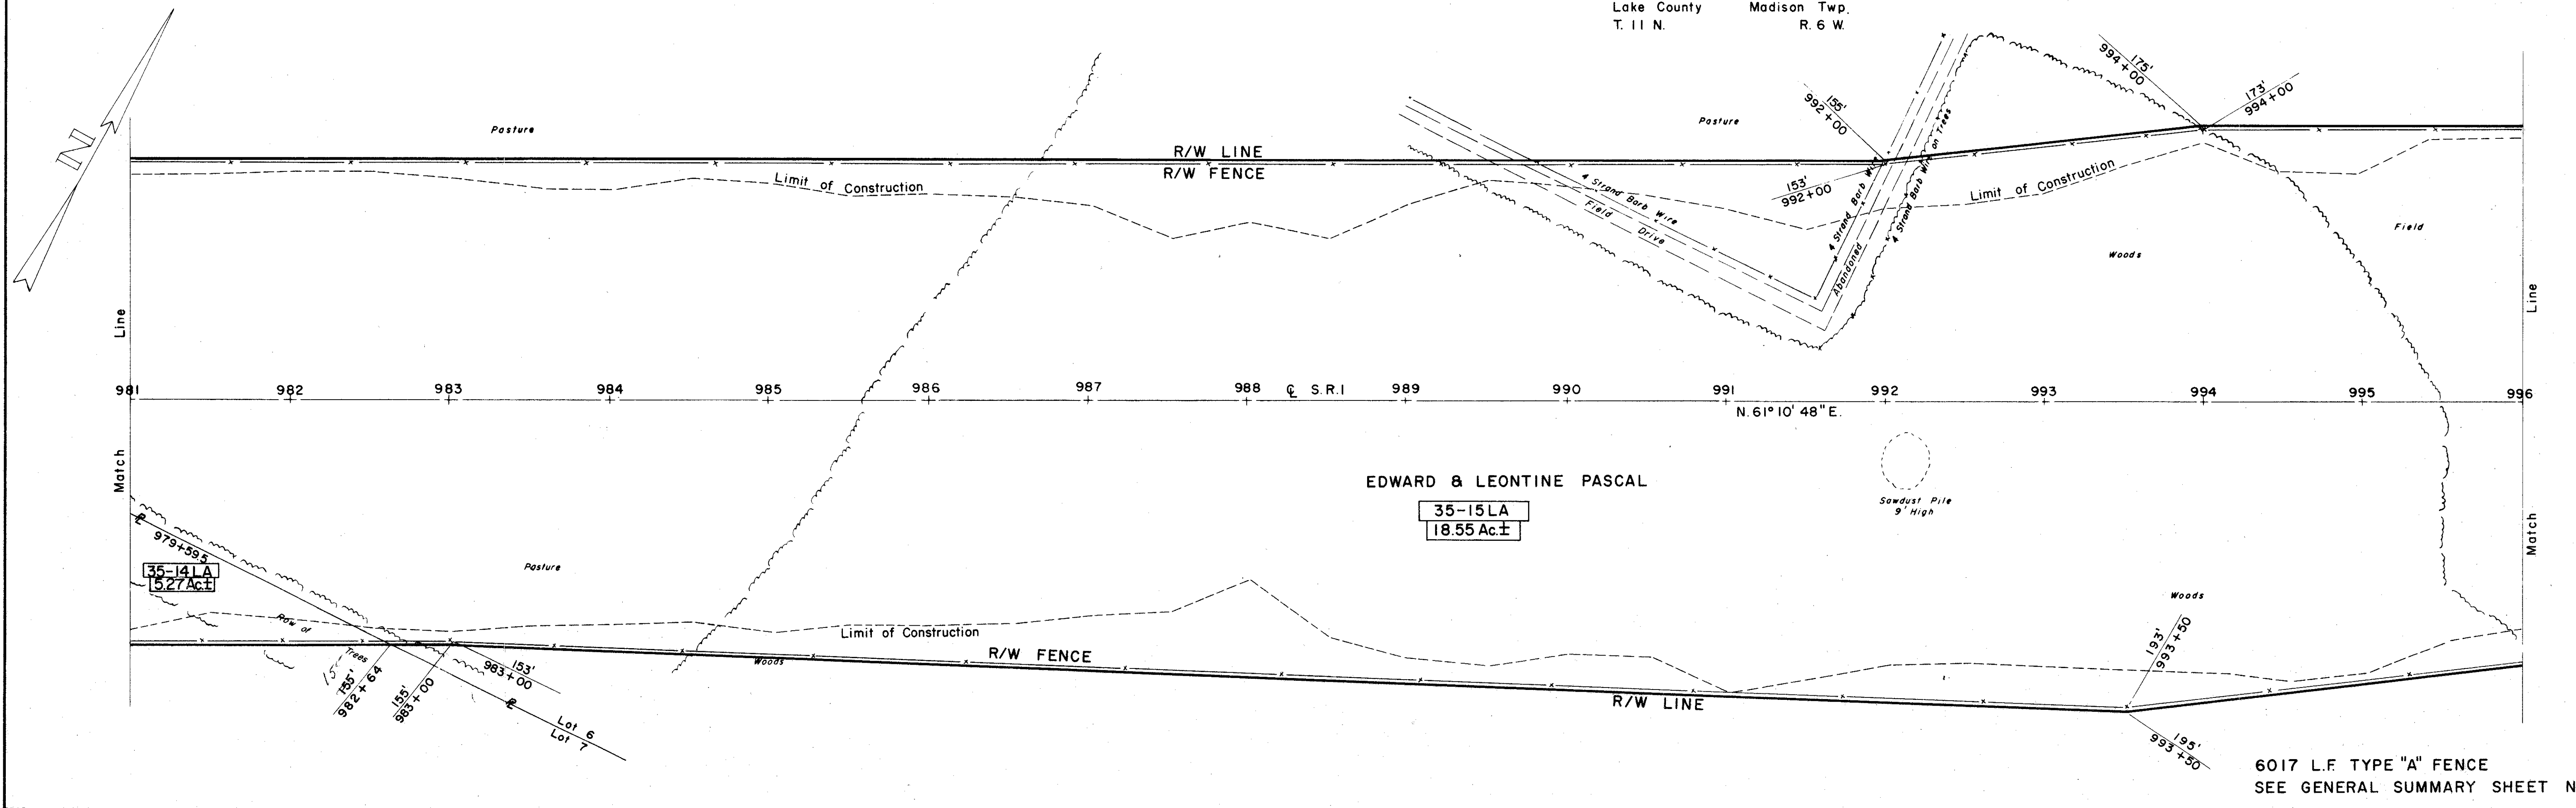

6017 L.F. TYPE "A" FENCE
SEE GENERAL SUMMARY SHEET NO. 15

R/W PLAN STA. 966 +00 TO STA. 996 +00