

LAKE COUNTY
LAK-306-4.86
R/W
19 of 22

KIRTLAND TWP
T-9-N R-9-W
TRACT-1 O.L.-3

THE KIRTLAND COUNTRY CLUB COMPANY
44-256-A
3.25 Ac.


THE KIRTLAND COUNTRY CLUB COMPANY

THE CEICO CO.
44-256-B
1.37 Ac.

PITTSBURGH CONSOLIDATION COAL COMPANY
#7260-A

Scattered Bushes

Bushes

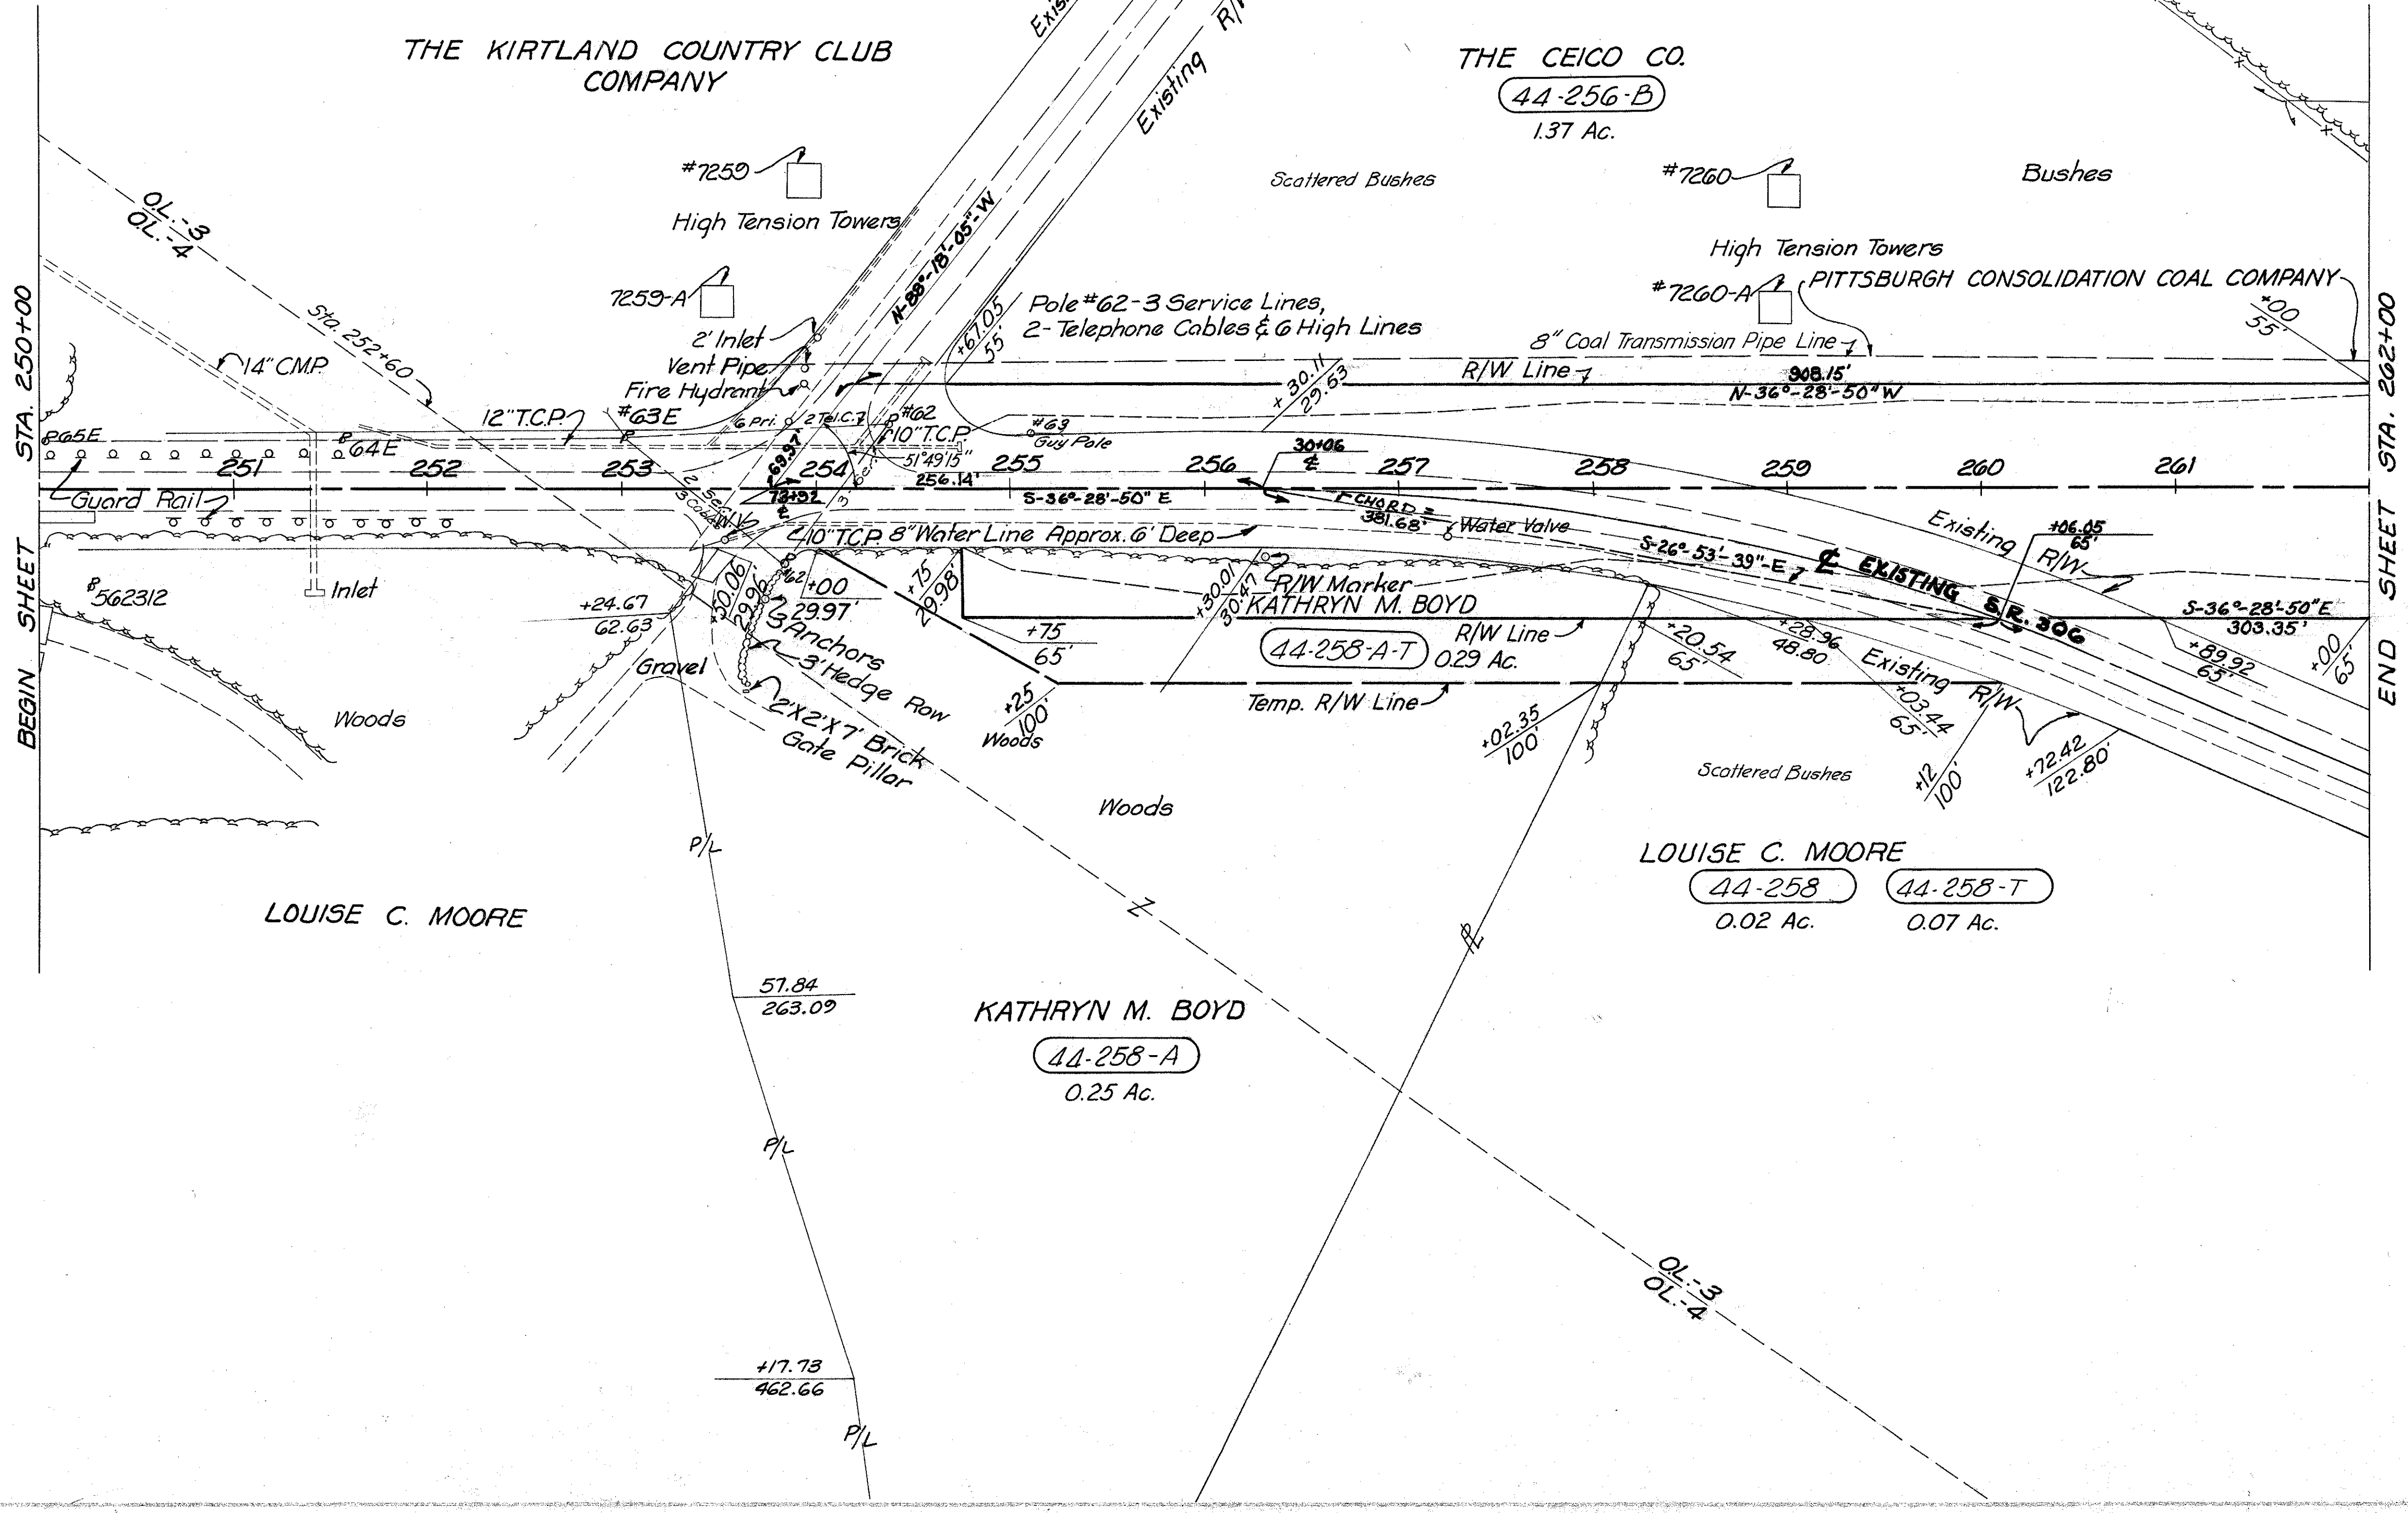

BEGIN SHEET
STA. 250+00

END SHEET
STA. 262+00

MICHAEL BAKER JR., CONSULTING ENGINEERS
ROCHESTER, PENNSYLVANIA

DATE: 3-23-59

STATE OF OHIO
DEPARTMENT OF HIGHWAYS
RIGHT OF WAY PLANS
STATE HIGHWAY NO. 1
C-44
S.R. NO. 306 STA. 250+00 TO STA. 262+00

Designed	Drawn	Traced	Checked	Reviewed Date	Revised
T.L.	J.S.	K.A.	R.G.		