
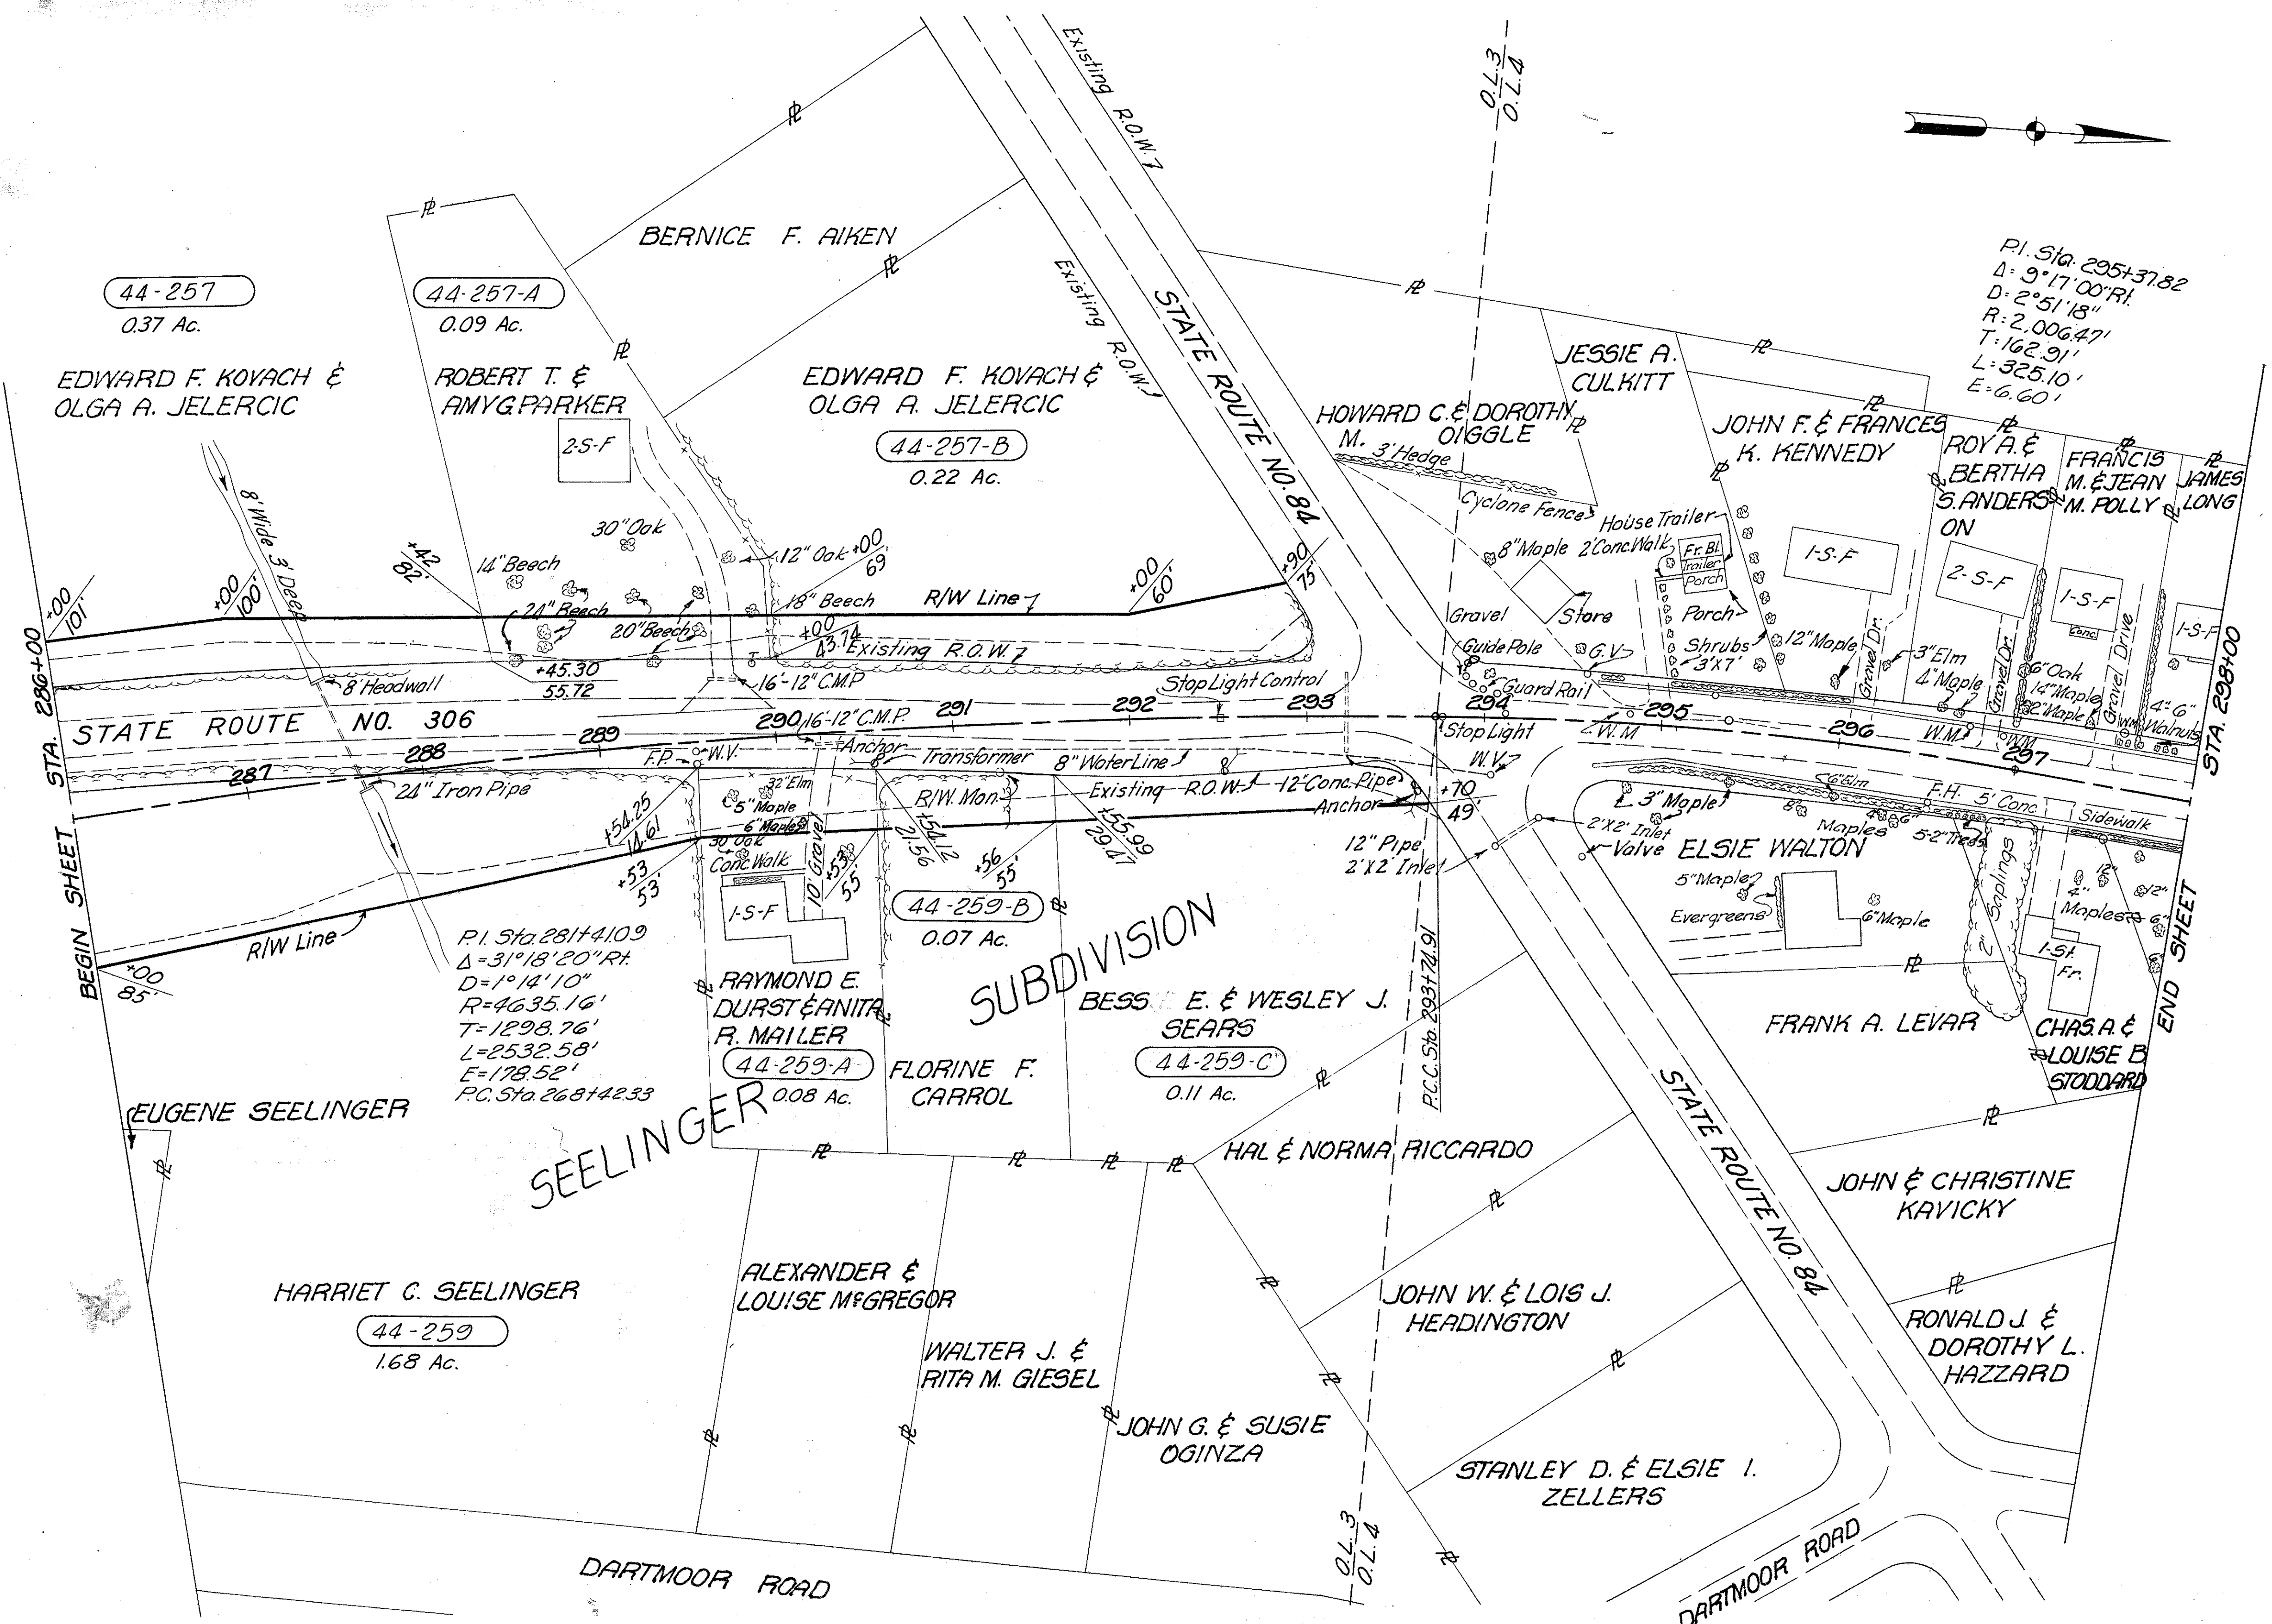


MENTOR TWP.
 OL3 TRACT 4
 T10-N R-9-W

FED. RD. DIVISION	STATE	PROJECT	335
2	OHIO	S-46(7) T-1103(20)	333

LAKE COUNTY
 LAK-306-4.86

R/W
 22 of 22

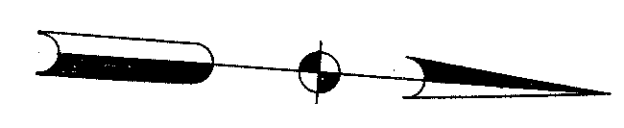

P.I. Sta. 281+4.09
 $\Delta = 31^\circ 18' 20'' R$
 $D = 1^\circ 14' 10''$
 $R = 4635.16'$
 $T = 1298.76'$
 $L = 2532.58'$
 $E = 178.52'$
 P.C. Sta. 268+42.33

P.I. Sta. 295+37.82
 $\Delta = 9^\circ 17' 00'' R$
 $D = 2^\circ 51' 18''$
 $R = 2,006.47'$
 $T = 162.91'$
 $L = 325.10'$
 $E = 6.60'$

MICHAEL BAKER JR., CONSULTING ENGINEERS ROCHESTER, PENNSYLVANIA					
DATE: 3-23-59	STATE OF OHIO DEPARTMENT OF HIGHWAYS RIGHT OF WAY PLANS STATE HIGHWAY NO. 1 C-44				
S.R. NO. 306 STA. 286+00 TO STA. 298+00					
Designed	Drawn	Traced	Checked	Reviewed	Date
R.G.	M.P.	K.A.	E.H.		