


| FED. RD. DIVISION | STATE | PROJECT |
|-------------------|-------|------------|
| 2 | OHIO | I-1103(15) |

162
176

2

LAK 1 - 26.51
ATB 1 - 0.00
R/W PLANS
LIMITED ACCESS

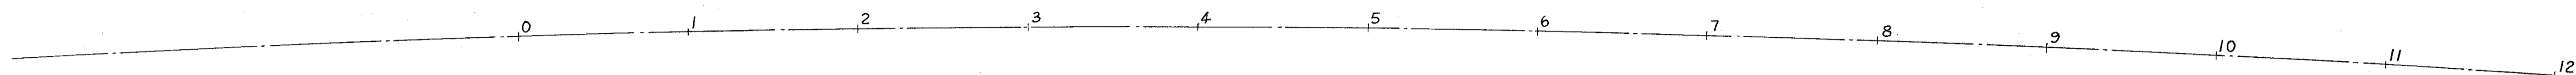


HARRY J. NEUNDORFER

MADISON VILLAGE

MADISON TWP T. 11 N., R. 6 W.

P.I. = 16+20.16
Δ = 24°-21'-30" Rt.
D = 0°-28'
R = 12,277.67
T = 2649.85
L = 5219.64
E = 282.70

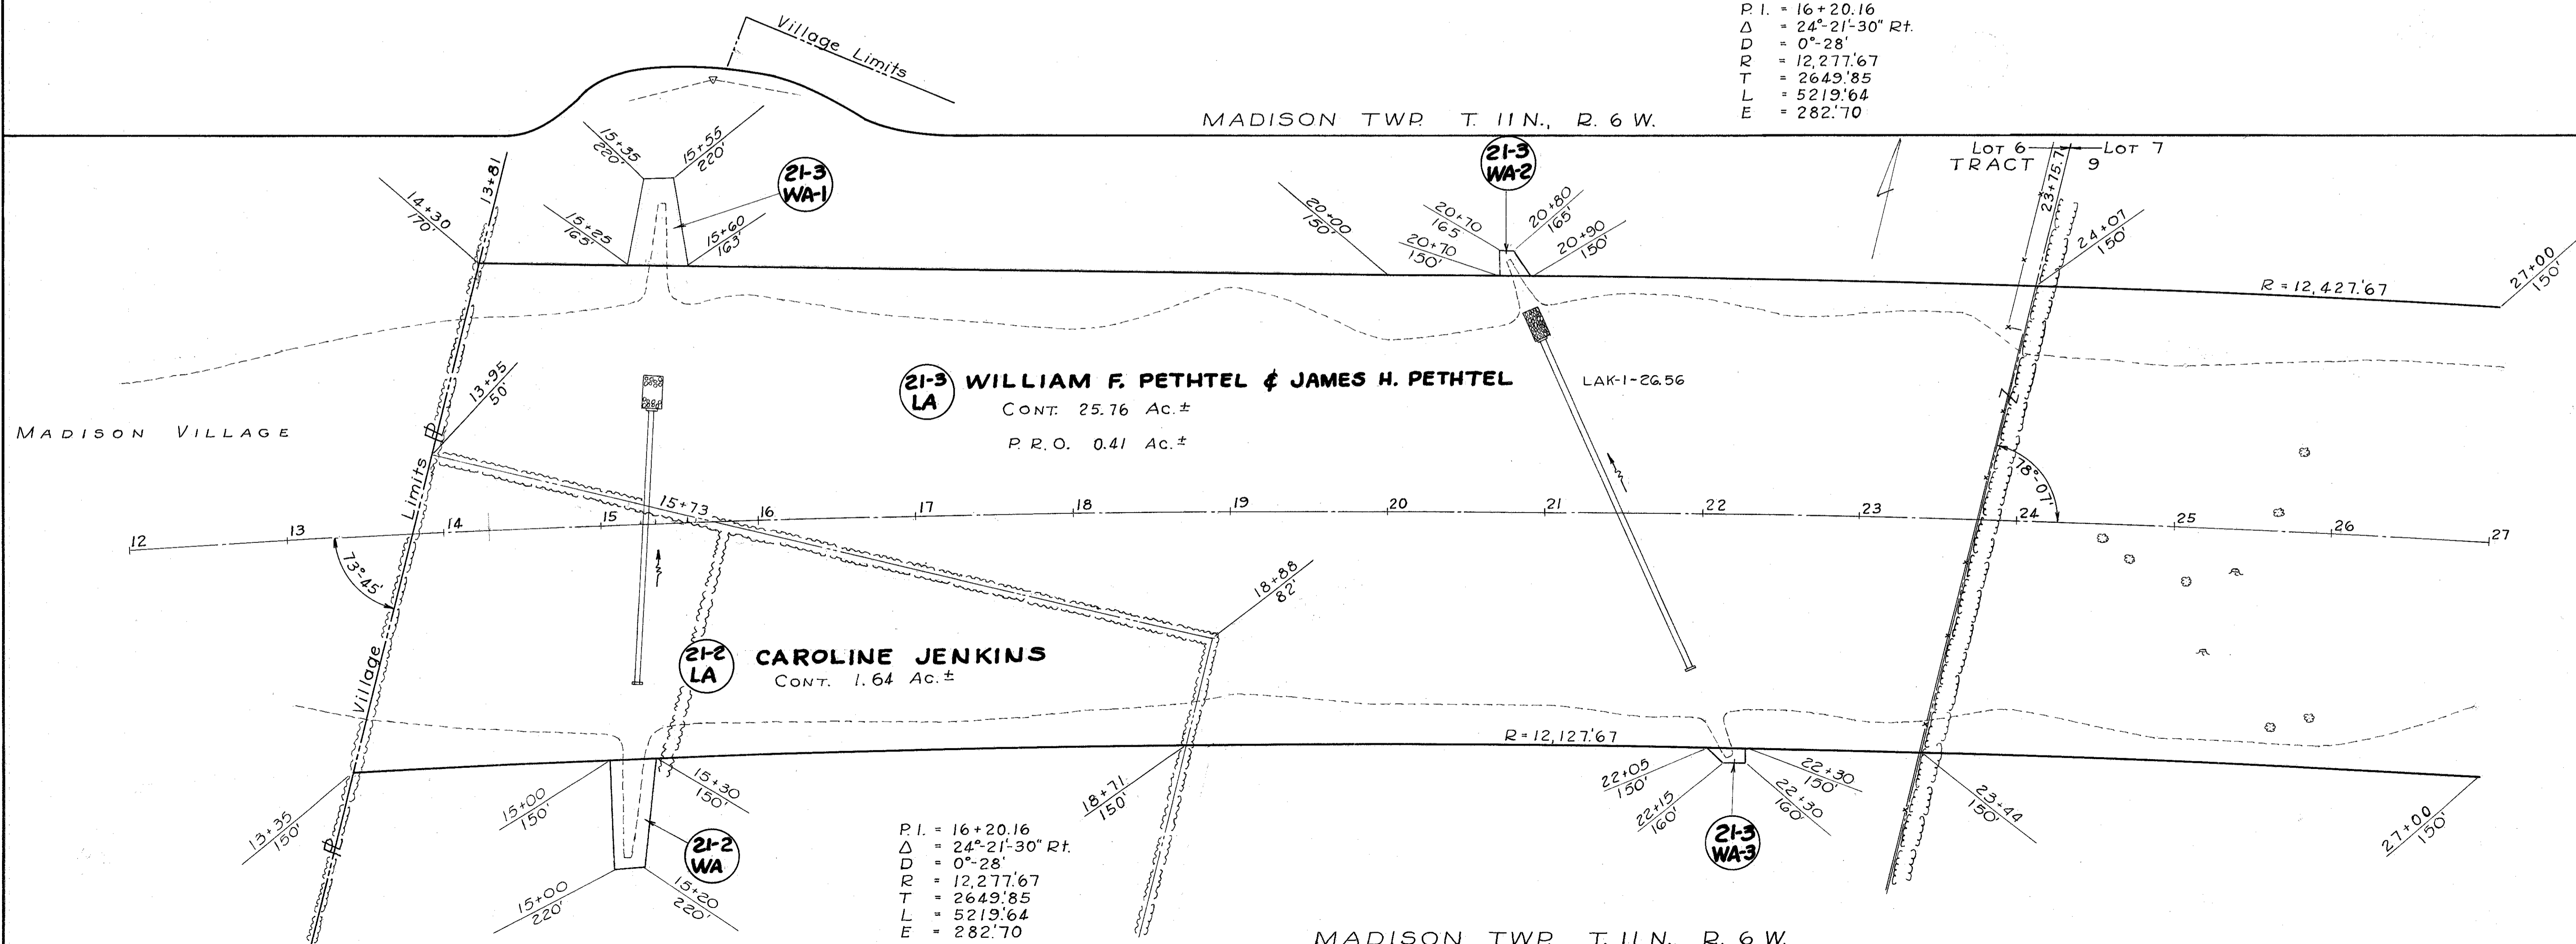

21-3 LA WILLIAM F. PETHTEL & JAMES H. PETHTEL
CONT. 25.76 Ac.±
P.R.O. 0.41 Ac.±

21-2 LA CAROLINE JENKINS
CONT. 1.64 Ac.±

P.I. = 16+20.16
Δ = 24°-21'-30" Rt.
D = 0°-28'
R = 12,277.67
T = 2649.85
L = 5219.64
E = 282.70

MADISON TWP T. 11 N., R. 6 W.

LAKE 13+81 - 27+00