


FED. RD. DIVISION	STATE	PROJECT
2	OHIO	I-1103(15)

166
176

5A

LAK 1-26.51
ATB 1-0.00
R/W PLANS
LIMITED ACCESS

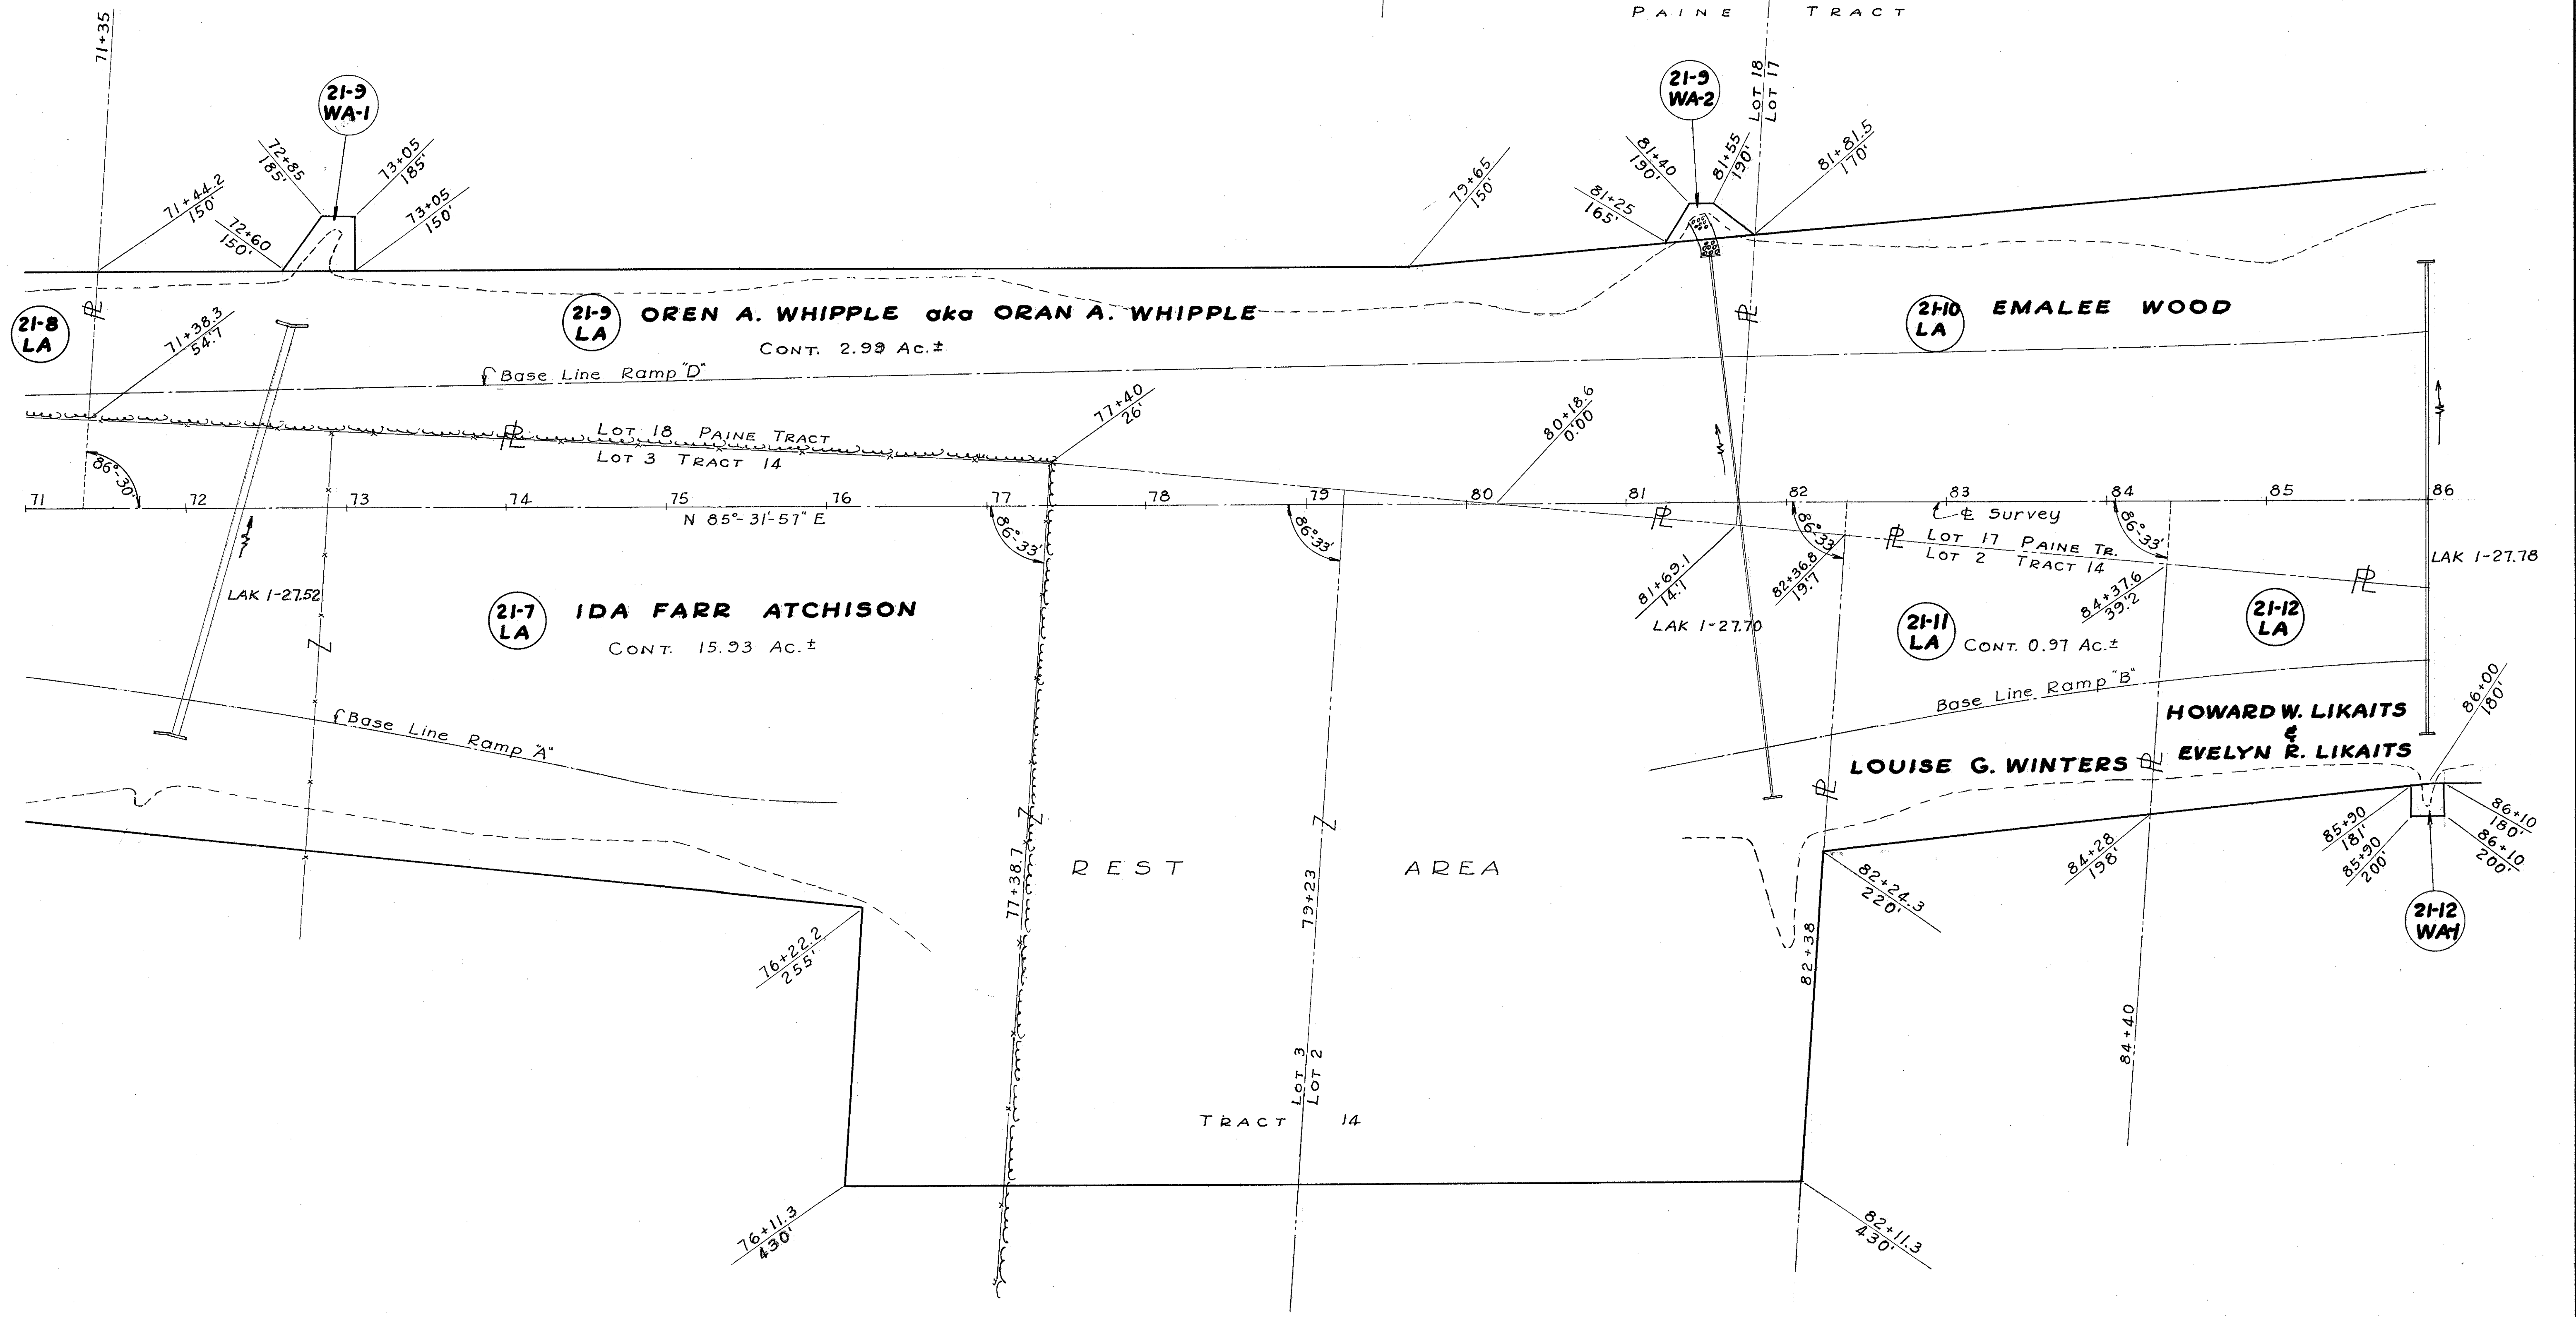

MADISON TWP. T. 11 N., R. 6 W.

LAK 71+00-86+00