


FED. RD. DIVISION	STATE	PROJECT
2	OHIO	I-1103(15)

167
176

5B

LAK. 1-26.51
 ATB. 1-0.00
 R/W PLANS
 LIMITED ACCESS

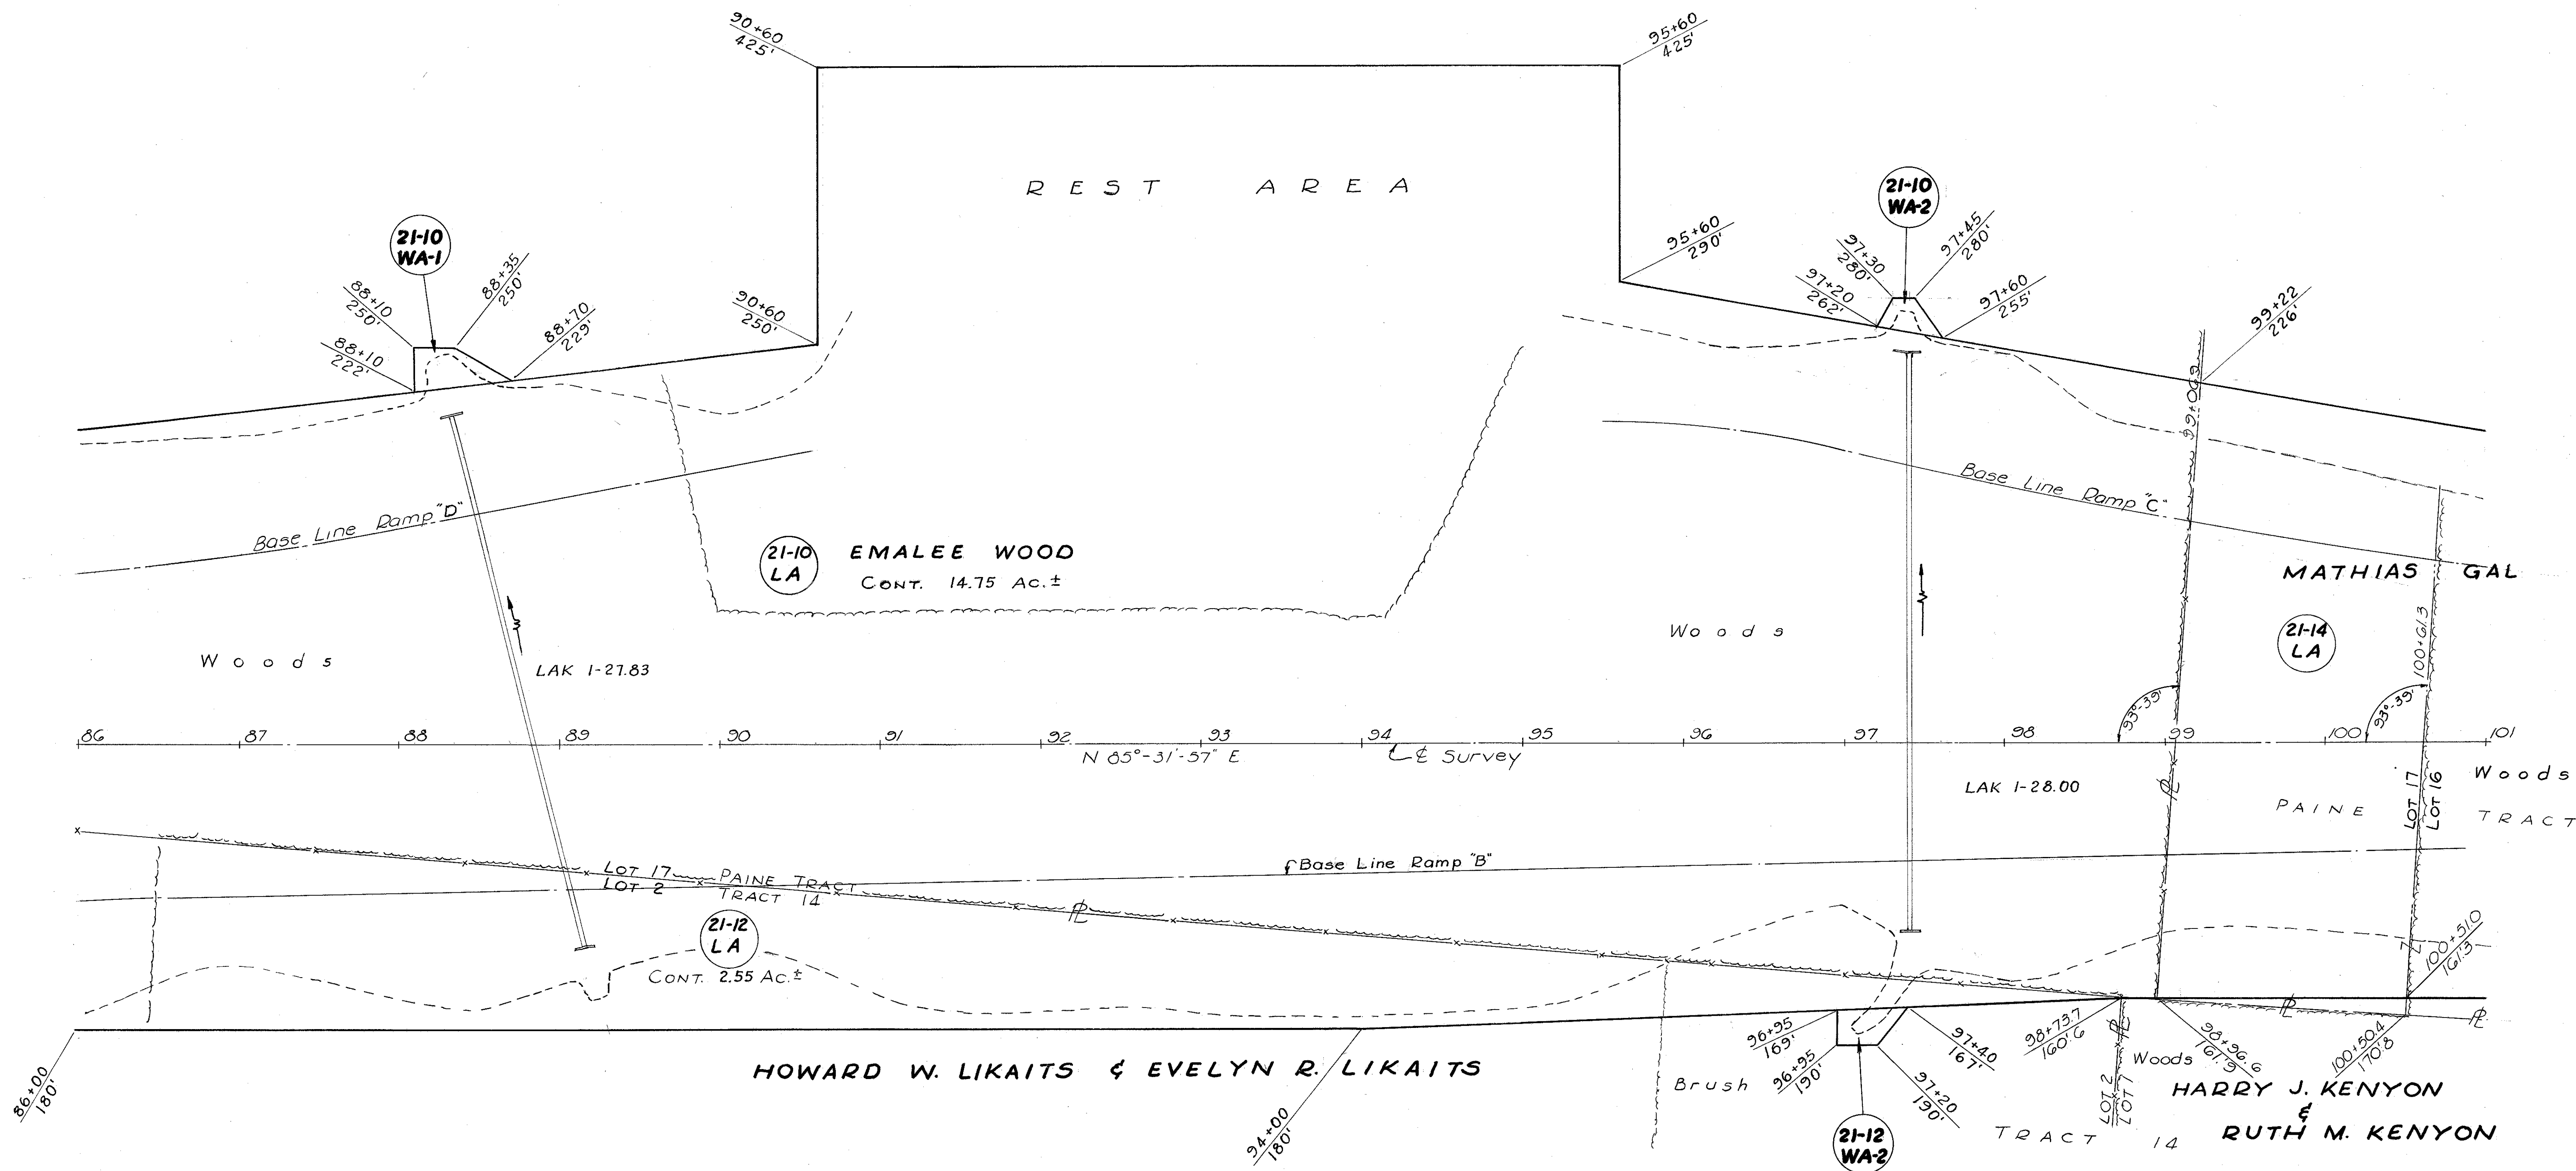

MADISON TWP. T. 11 N., R. 6 W.

LAKE 86+00-101+00